

NOTES

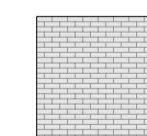
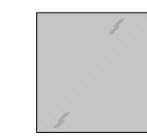


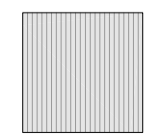

No implied license exists. This drawing should not be used to calculate areas for the purposes of valuation. All dimensions to be checked on site by the contractor and such dimensions to be their responsibility.

This drawing is to be read in conjunction with all other contract documents and specifications and all other consultants drawings. All levels and dimensions should be checked on site.


All work must comply with relevant British Standards and Building Regulations requirements. Drawing errors and omissions to be reported to the architect.



KEY

-  Smeed Dean Weathered Yellow Facing Brick
-  Glazing
-  3 x Aluminium Cladding finishes to be applied randomly to fourth floor
-  Aluminium Cladding finish "Metal RAL Grey Black"
-  White Wash Oak
-  Render

01 PROPOSED ELEVATION 1:100
Haverstock Hill Road



Project Ref. No.	1908	
Client	KUBIK CONSTRUCTION	
Date	April 2020	
Scale	1:100 @ A1 or 1:200 @A3	
Project	MARINA ICES LONDON NW3 2BL	
Drawing Name	PROPOSED SOUTH WEST ELEVATION GA	
Drawing No.	P200	Rev. A
Drawn	Approved	Signed
KUBIK CONSTRUCTION 72 First Avenue, Acton, London W3 7JW.		
© COPYRIGHT NOT TO BE REPRODUCED OR USED WITHOUT PERMISSION		

NOTES

No implied license exists. This drawing should not be used to calculate areas for the purposes of valuation. All dimensions to be checked on site by the contractor and such dimensions to be their responsibility.

This drawing is to be read in conjunction with all other contract documents and specifications and all other consultants drawings. All levels and dimensions should be checked on site.

All work must comply with relevant British Standards and Building Regulations requirements. Drawing errors and omissions to be reported to the architect.



KEY

01 PROPOSED ELEVATION 1:100
Crogsland Road



 Smeed Dean Weathered Yellow Facing Brick

 Glazing

 3 x Aluminium Cladding finishes to be applied randomly to fourth floor

 Aluminium Cladding finish "Metal RAL Grey Black"

 White Wash Oak

 Render

Project Ref. No. **1908**

Client **KUBIK CONSTRUCTION**

Date **March 2020**

Scale **1:100 @ A1 or 1:200 @ A3**

Project **MARINA ICES LONDON NW3 2BL**

Drawing Name **PROPOSED SOUTH EAST ELEVATION GA**

Drawing No. **P201** Rev. **-**

Drawn Approved Signed

KUBIK CONSTRUCTION
72 First Avenue,
Acton, London
W3 2JW.

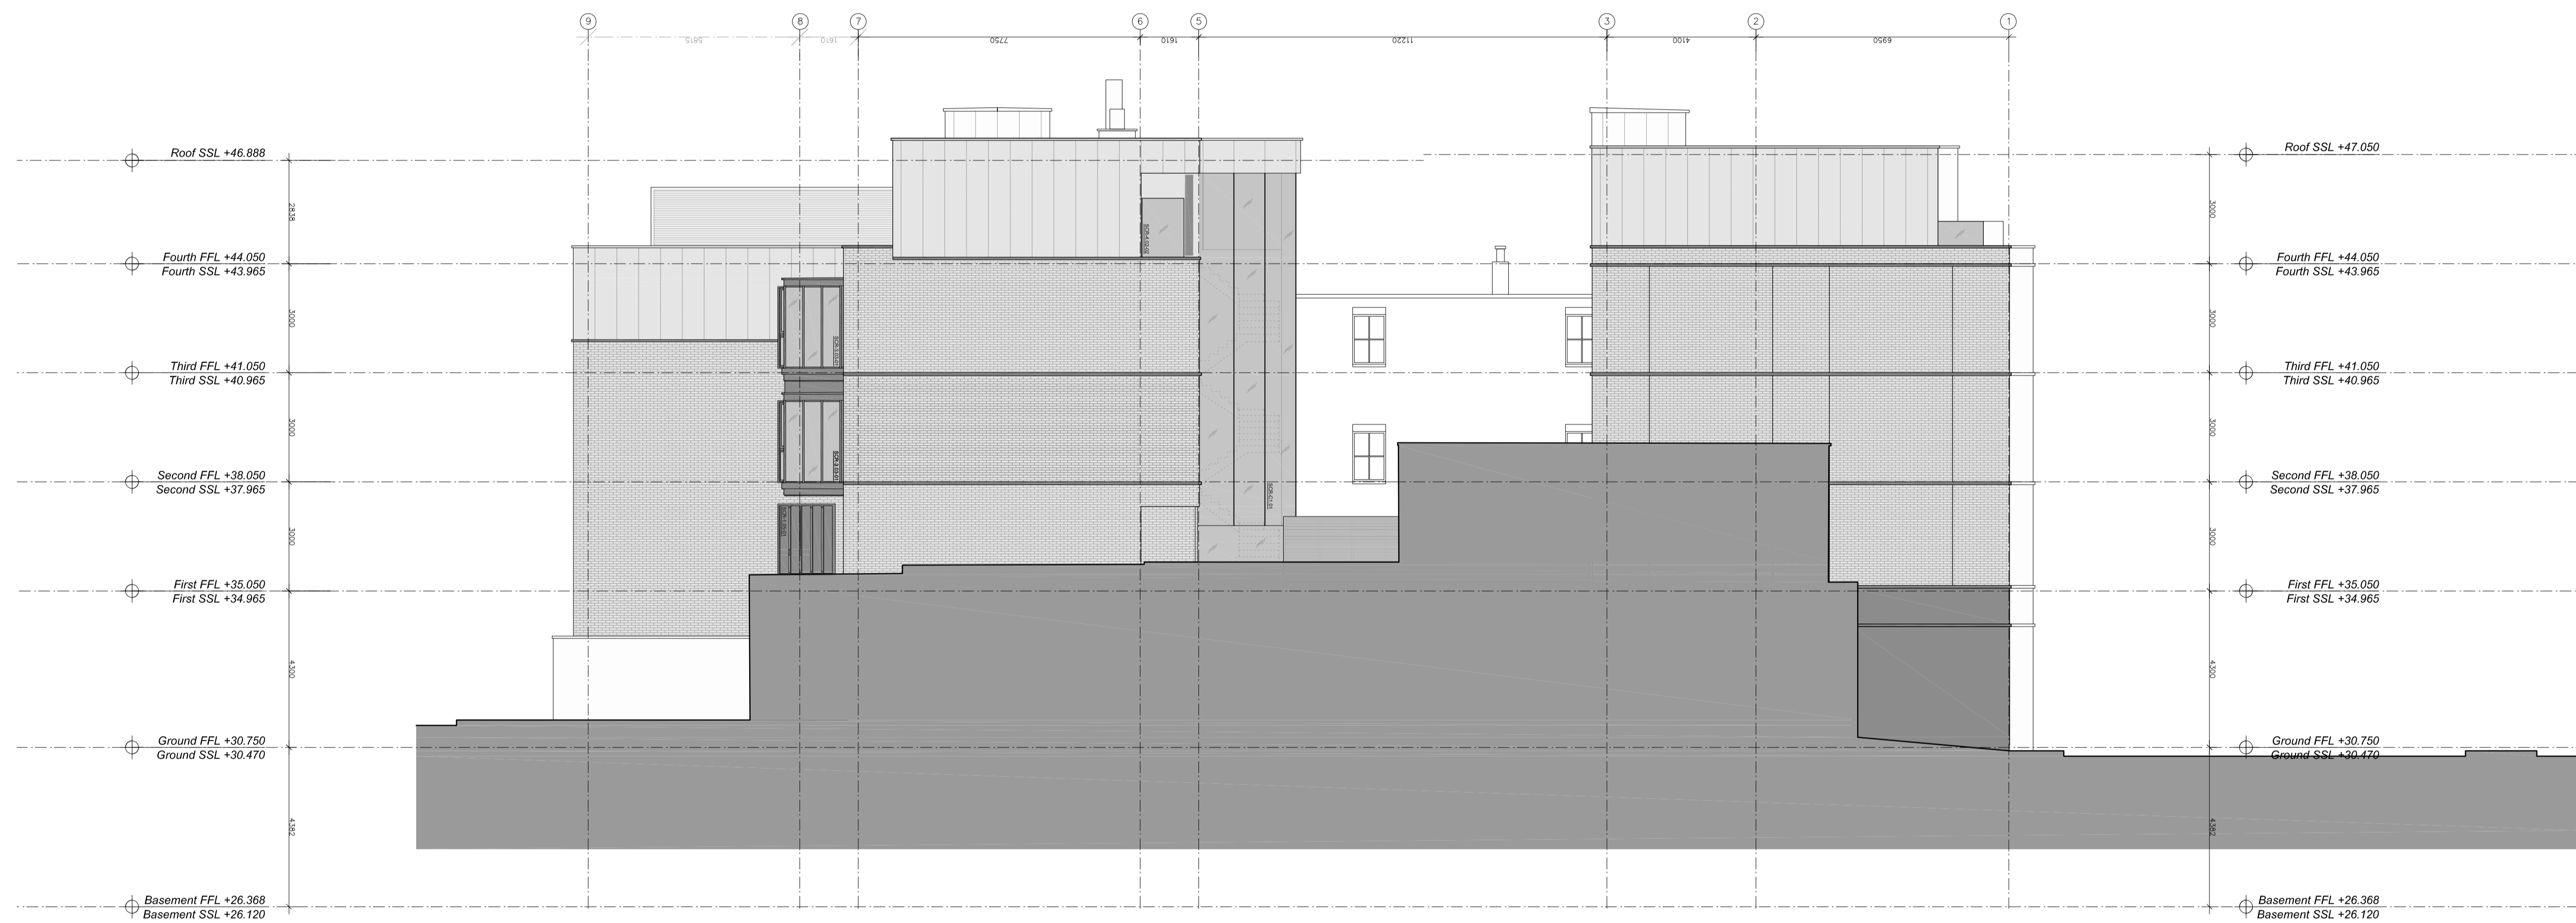
© COPYRIGHT NOT TO BE REPRODUCED OR USED WITHOUT PERMISSION

NOTES

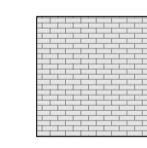
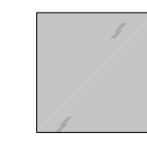

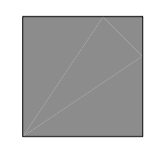
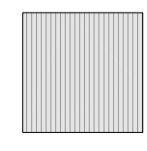

No implied license exists. This drawing should not be used to calculate areas for the purposes of valuation. All dimensions to be checked on site by the contractor and such dimensions to be their responsibility.

This drawing is to be read in conjunction with all other contract documents and specifications and all other consultants drawings. All levels and dimensions should be checked on site.


All work must comply with relevant British Standards and Building Regulations requirements. Drawing errors and omissions to be reported to the architect.



KEY

-  Smeed Dean Weathered Yellow Facing Brick
-  Glazing
-  3 x Aluminium Cladding finishes to be applied randomly to fourth floor
-  Aluminium Cladding finish "Metal RAL Grey Black"
-  White Wash Oak
-  Render

01 PROPOSED ELEVATION 1:100
Salvation Army



Project Ref. No.	1908	
Client	KUBIK CONSTRUCTION	
Date	March 2020	
Scale	1:100 @ A1 or 1:200 @A3	
Project	MARINA ICES LONDON NW3 2BL	
Drawing Name	PROPOSED NORTH WEST ELEVATION GA	
Drawing No.	P202	Rev. -
Drawn	Approved	Signed

KUBIK CONSTRUCTION
72 First Avenue,
Acton, London
W3 2JW.

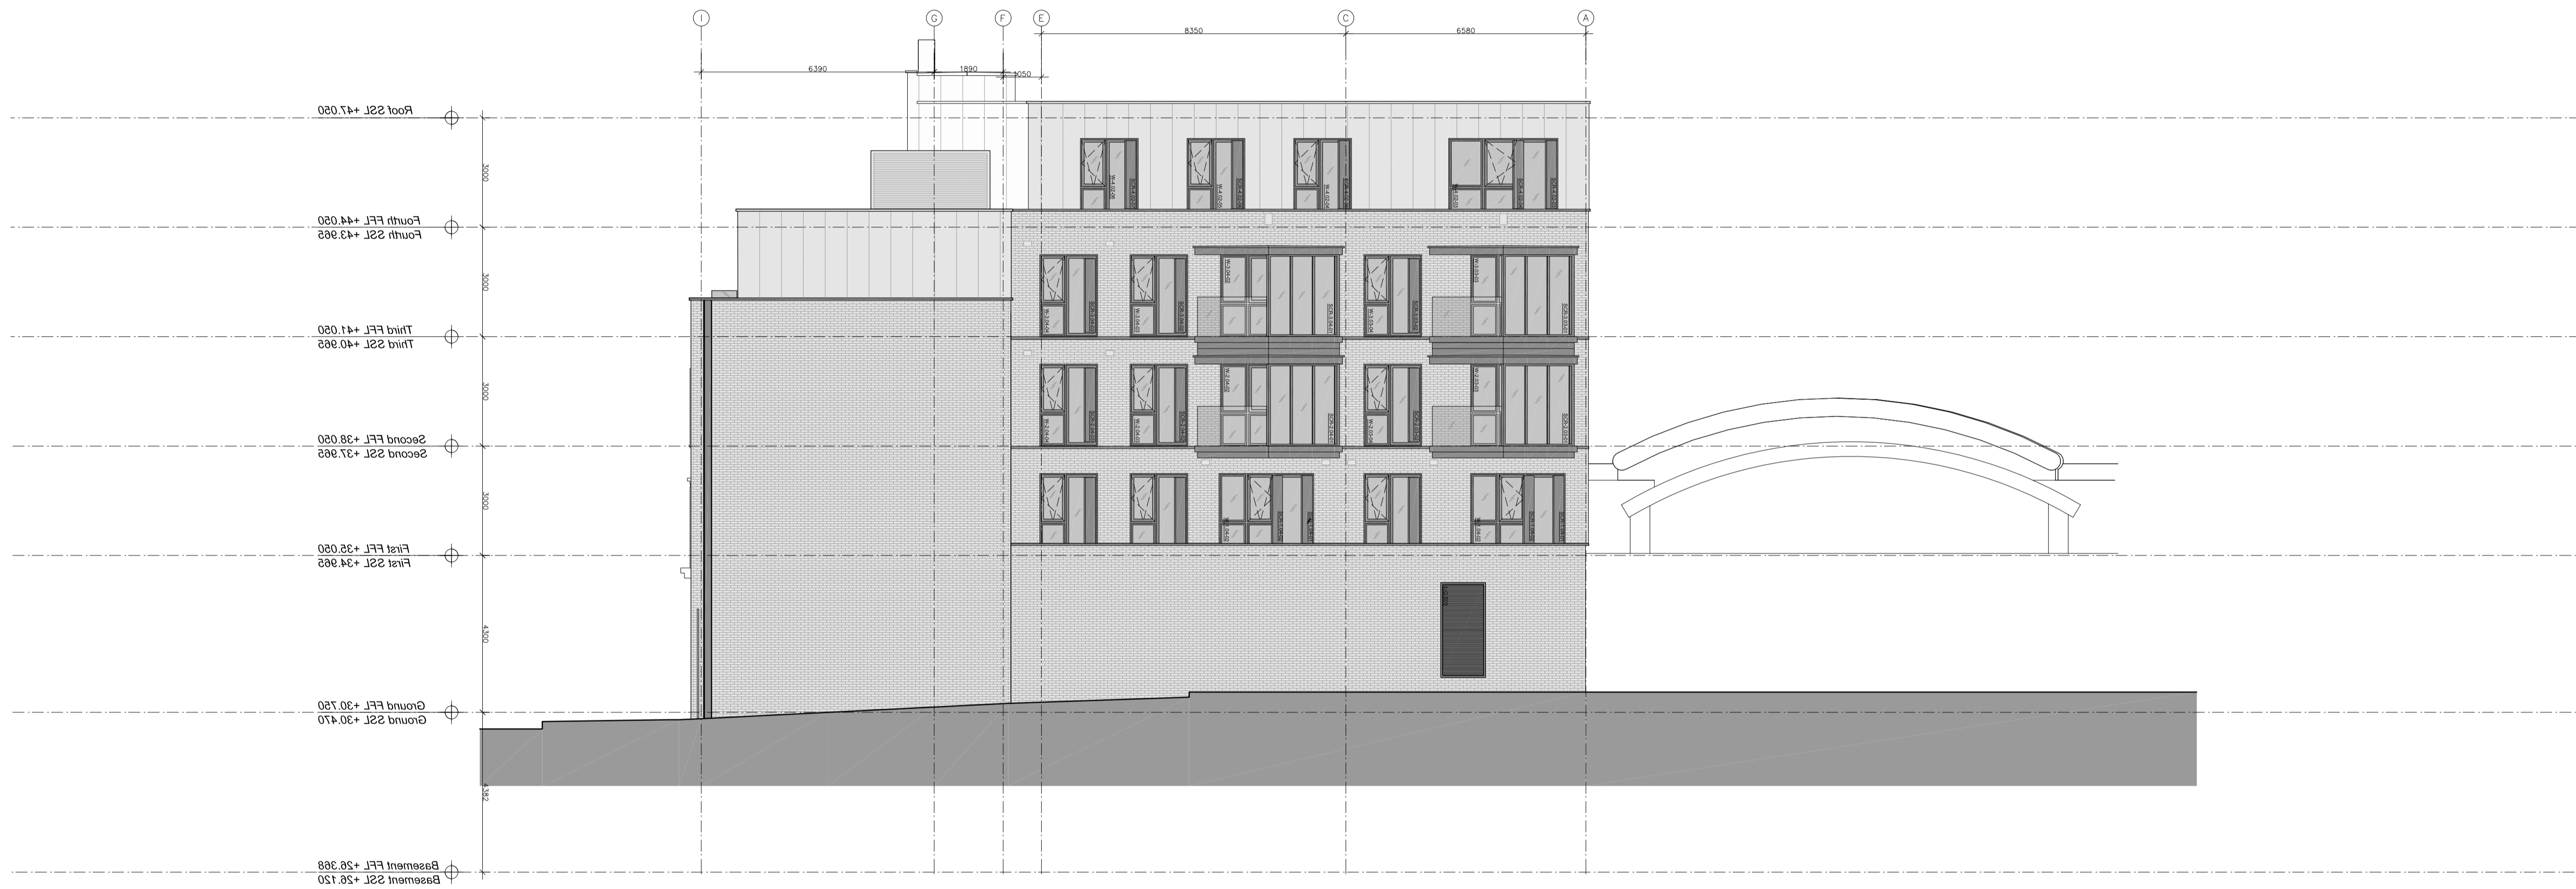
© COPYRIGHT NOT TO BE REPRODUCED OR USED WITHOUT PERMISSION

NOTES

No implied license exists. This drawing should not be used to calculate areas for the purposes of valuation. All dimensions to be checked on site by the contractor and such dimensions to be their responsibility.

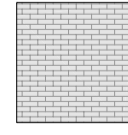
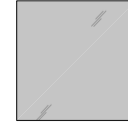

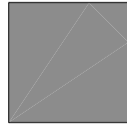


This drawing is to be read in conjunction with all other contract documents and specifications and all other consultants drawings. All levels and dimensions should be checked on site.

All work must comply with relevant British Standards and Building Regulations requirements. Drawing errors and omissions to be reported to the architect.



01 PROPOSED ELEVATION 1:100
School Facing

KEY

-  Smeed Dean Weathered Yellow Facing Brick
-  Glazing
-  3 x Aluminium Cladding finishes to be applied randomly to fourth floor
-  Aluminium Cladding finish "Metal RAL Grey Black"
-  White Wash Oak
-  Render

Project Ref. No.	1908	
Client	KUBIK CONSTRUCTION	
Date	March 2020	
Scale	1:100 @ A1 or 1:200 @A3	
Project	MARINA ICES LONDON NW3 2BL	
Drawing Name	PROPOSED NORTH EAST ELEVATION GA	
Drawing No.	P203	Rev. -
Drawn	Approved	Signed
KUBIK CONSTRUCTION 72 First Avenue, Acton, London W3 7JW.		
© COPYRIGHT NOT TO BE REPRODUCED OR USED WITHOUT PERMISSION		