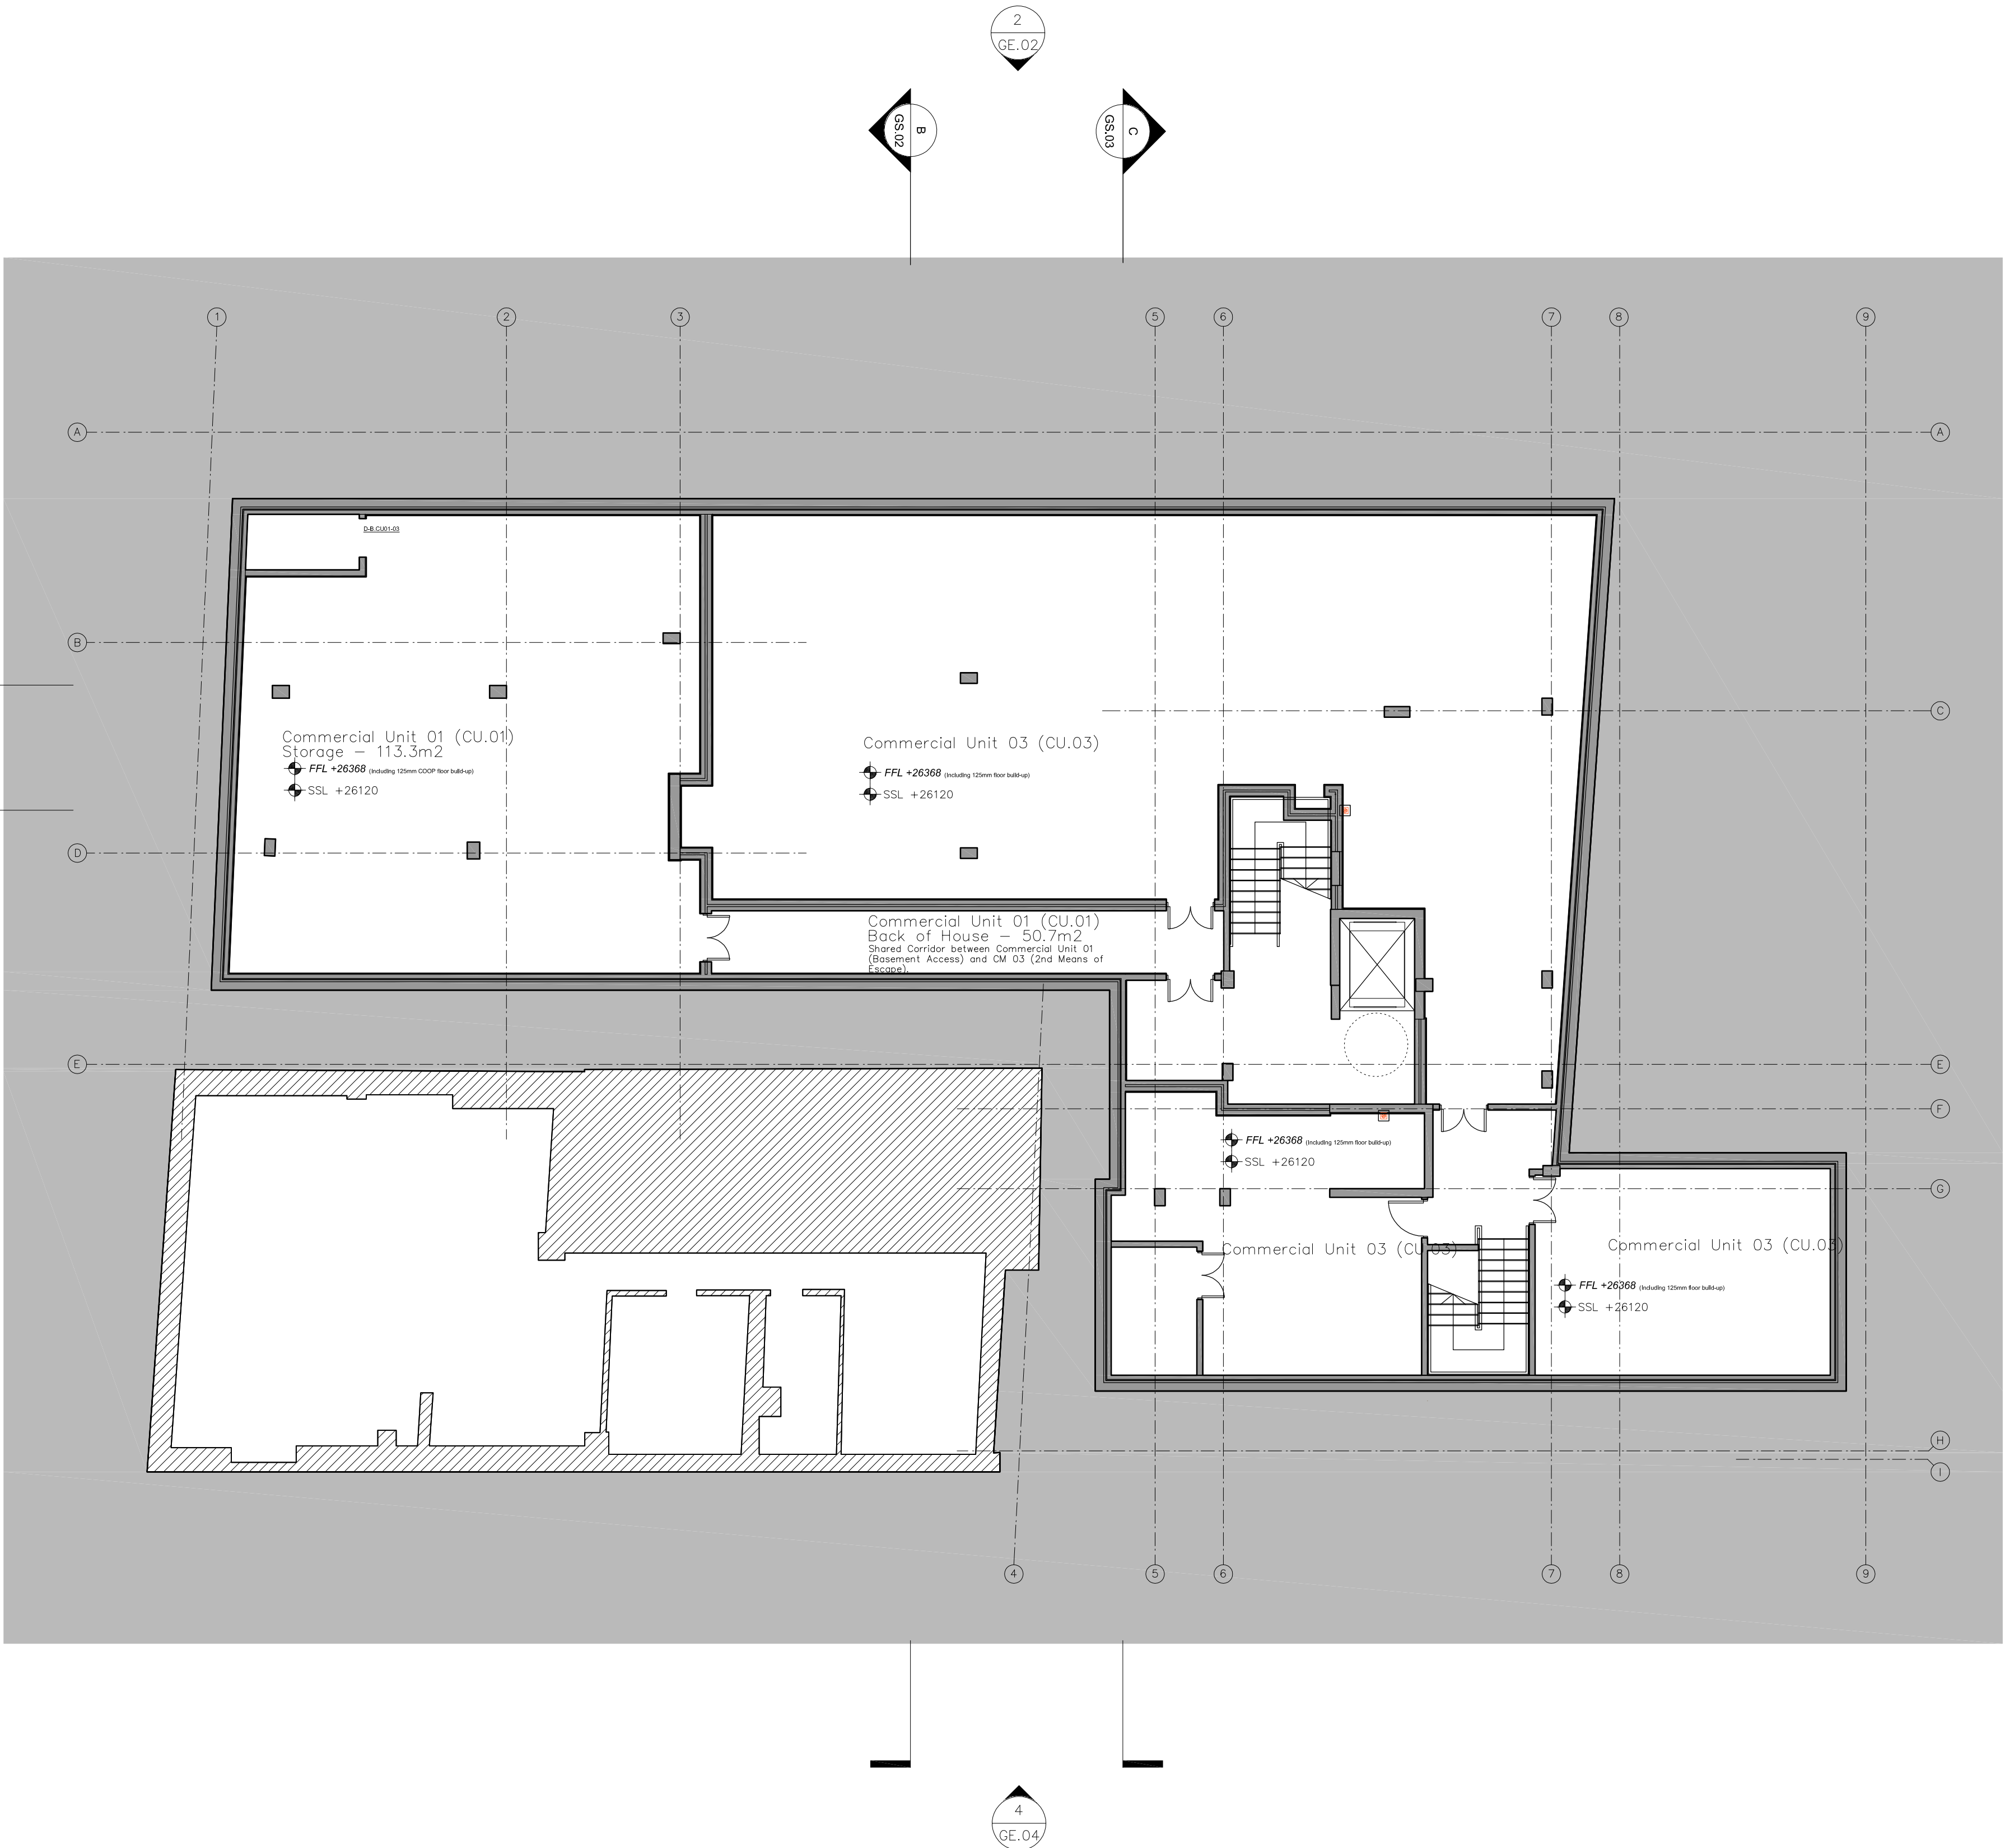
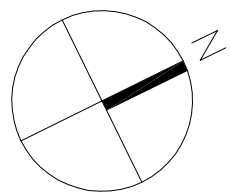
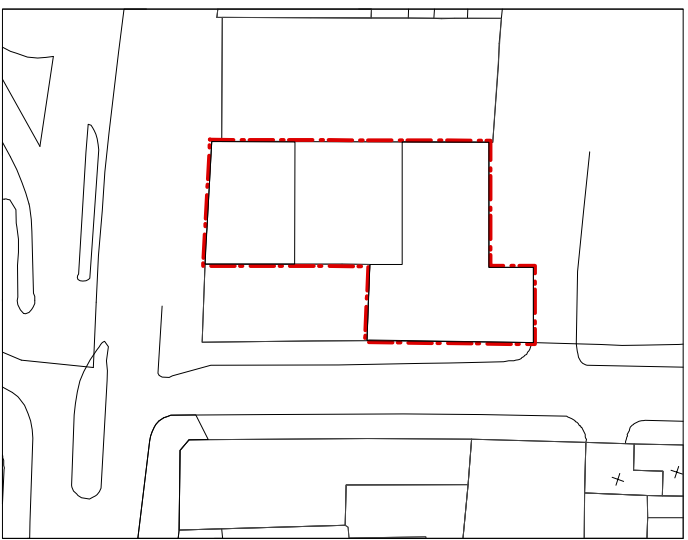


PLANNING ISSUE

NOTES

No Implied license exists. This drawing should not be used to calculate areas for the purposes of valuation. All dimensions to be checked on site by the contractor and such dimensions to be their responsibility.





This drawing is to be read in conjunction with all other contract documents and specifications and all other consultants drawings. All levels and dimensions should be checked on site

All work must comply with relevant British Standards and Building Regulations requirements Drawing errors and omissions to be reported to the architect

© COPYRIGHT NOT TO BE REPRODUCED OR USED WITHOUT PERMISSION

KEY

Project Ref. No.	1908	
Client	KUBIK CONSTRUCTION	
Date	March 2020	
Scale	1:100 @ A1 or 1:200 @A3	
Project	MARINA ICES LONDON NW3 2BL	
Drawing Name	PROPOSED BASEMENT PLAN	
Drawing No.	P100	Rev. -
Drawn	Approved	Signed
KUBIK CONSTRUCTION 72 First Avenue, Acton, London W3 7JW		

 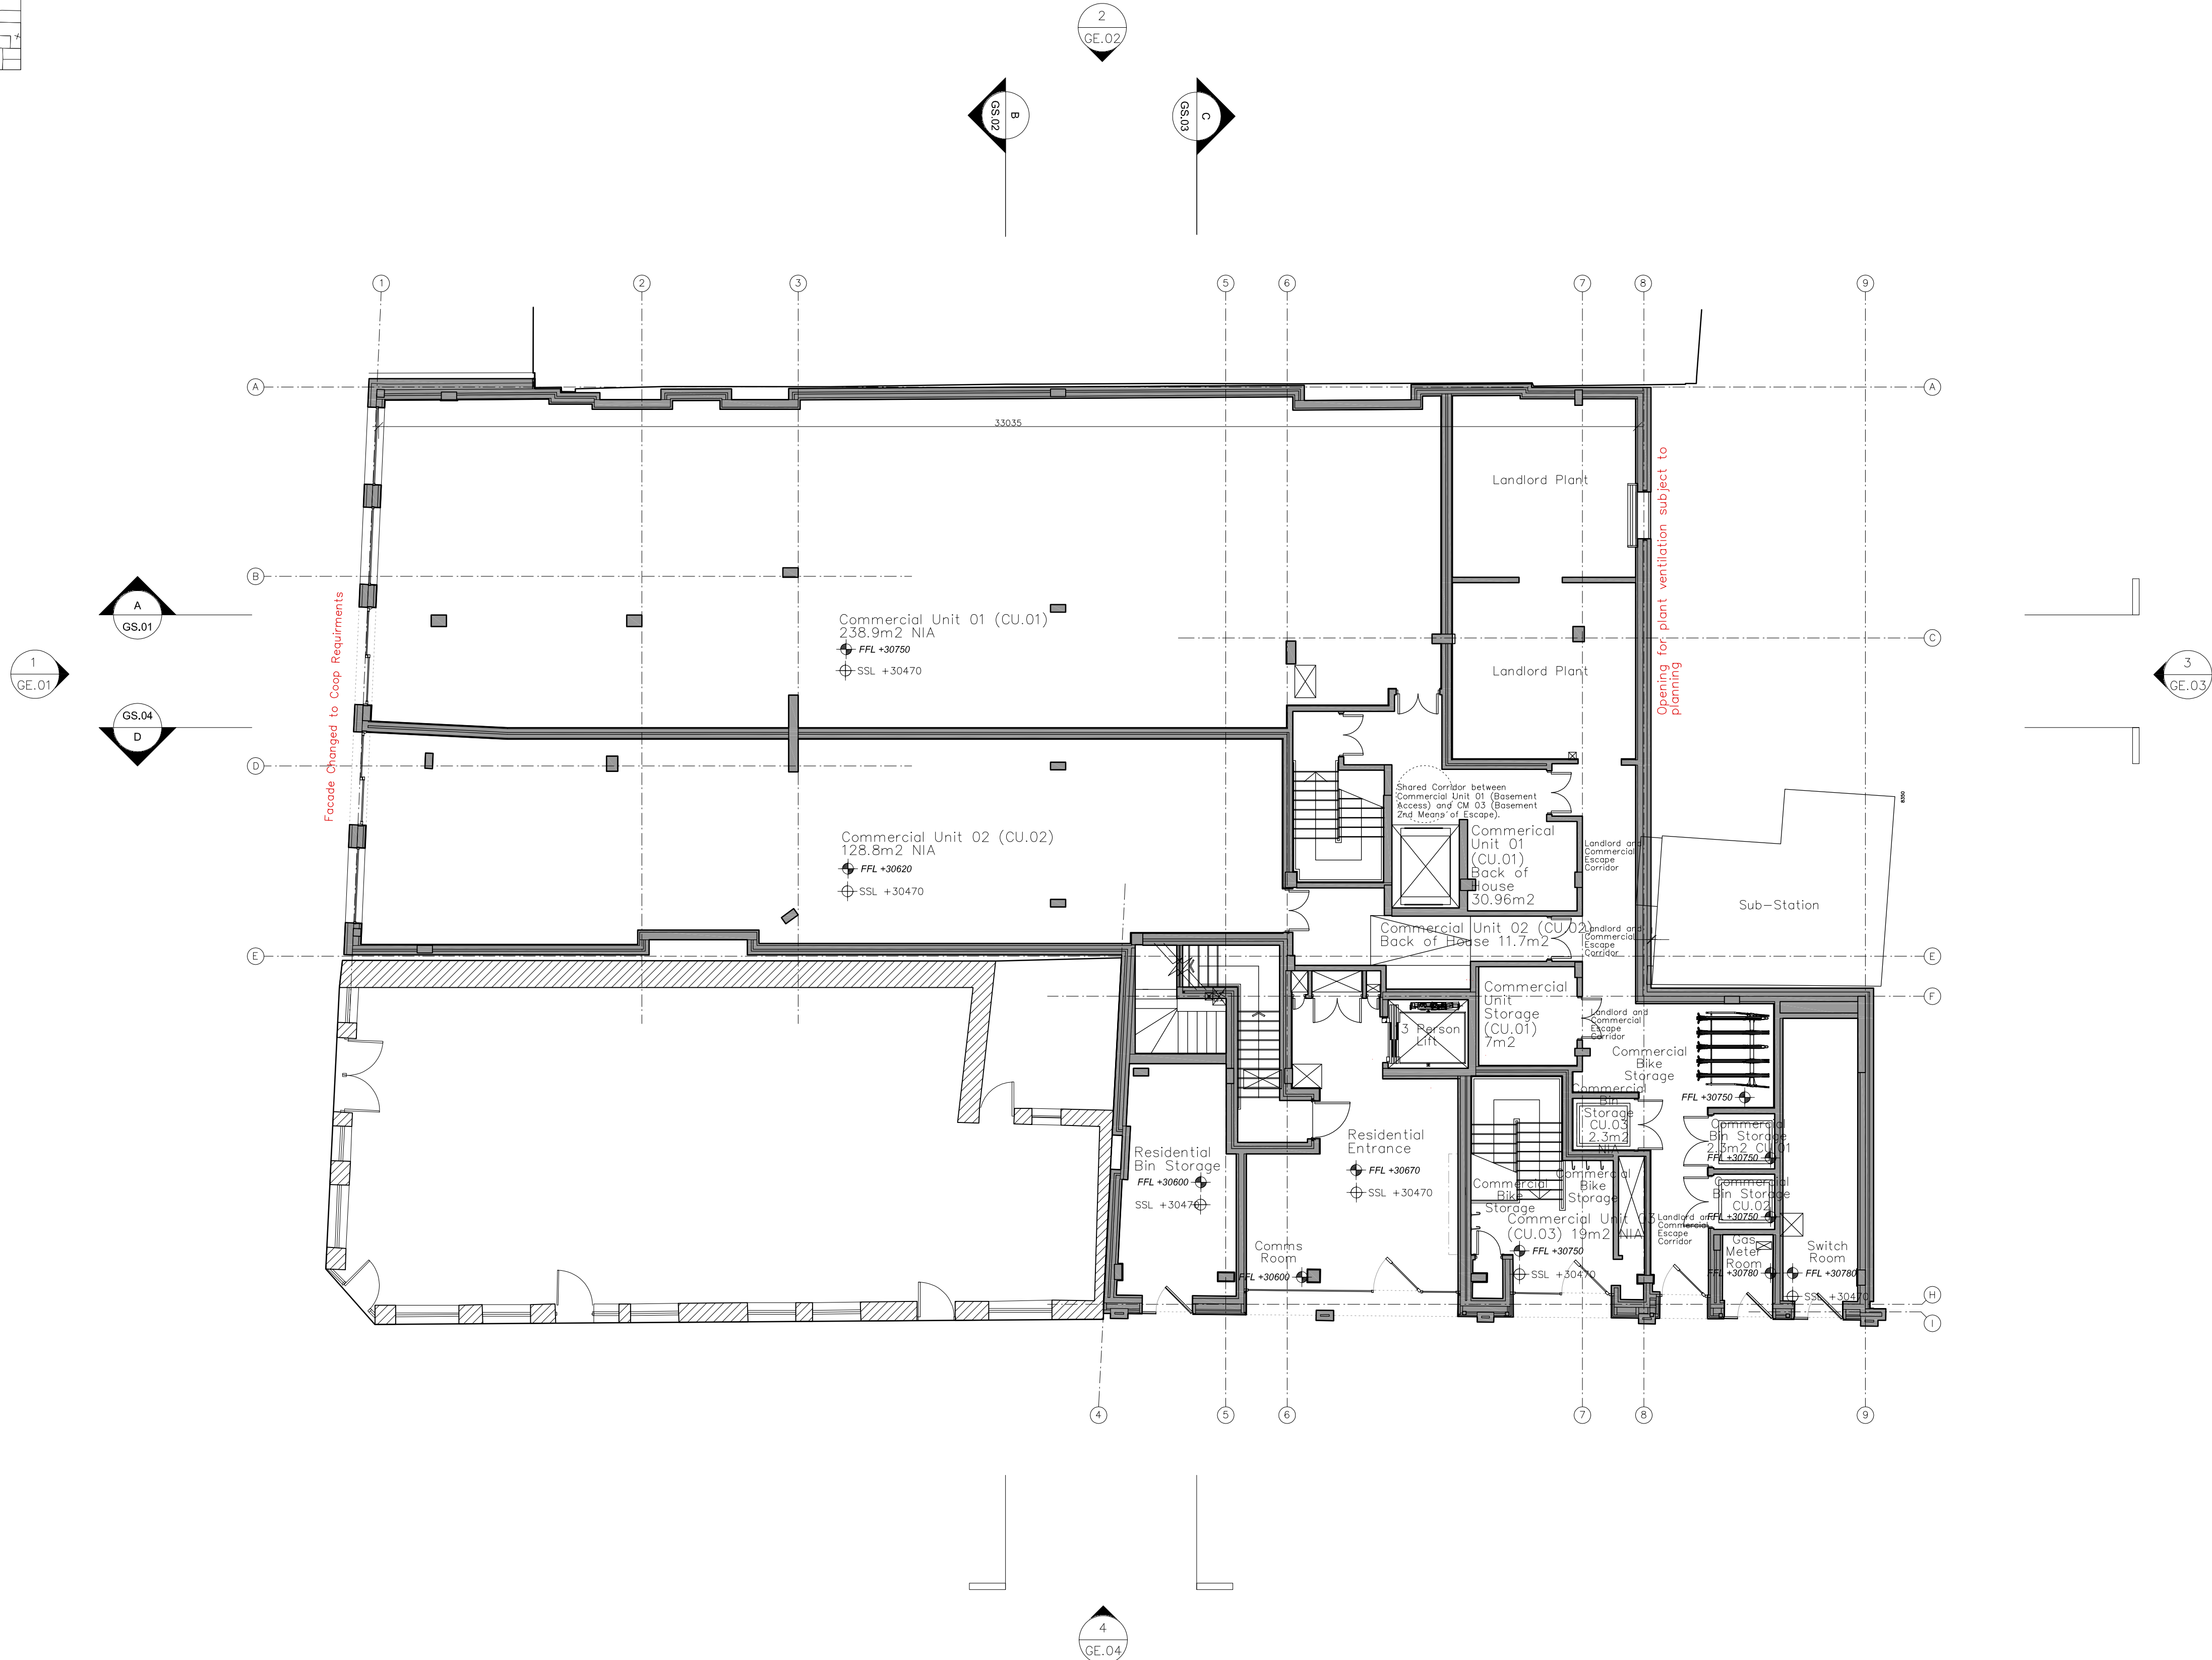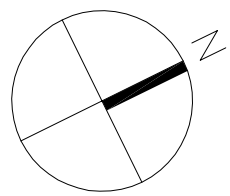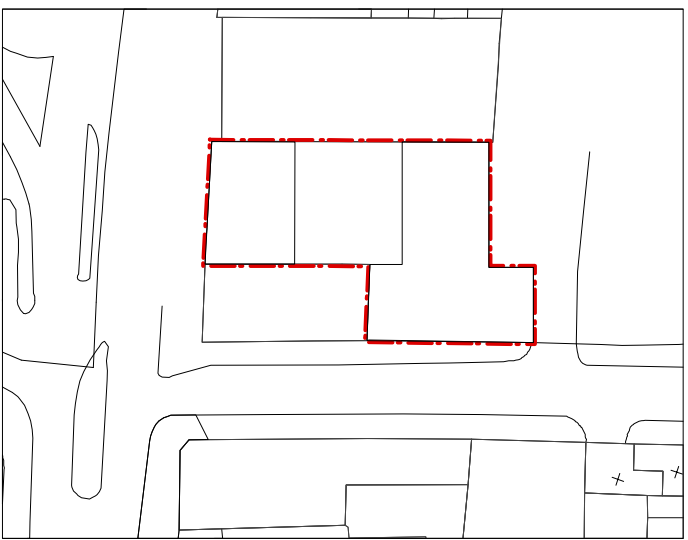

PLANNING ISSUE

NOTES

No implied license exists. This drawing should not be used to calculate areas for the purposes of valuation. All dimensions to be checked on site by the contractor and such dimensions to be their responsibility.

This drawing is to be read in conjunction with all other contract documents and specifications and all other consultants drawings. All levels and dimensions should be checked on site

All work must comply with relevant British Standards and Building Regulations requirements Drawing errors and omissions to be reported to the architect

© COPYRIGHT NOT TO BE REPRODUCED OR USED WITHOUT PERMISSION

KEY

Project Ref. No. **1908**

Client **KUBIK CONSTRUCTION**

Date **June 2020**

Scale **1:100 @ A1 or 1:200 @A3**



Project **MARINA ICES LONDON NW3 2BL**

Drawing Name **PROPOSED GROUND FLOOR PLAN**

Drawing No. **P101** Rev. **C**

Drawn Approved Signed

KUBIK CONSTRUCTION
72 First Avenue,
Acton, London
W3 7JN

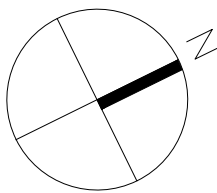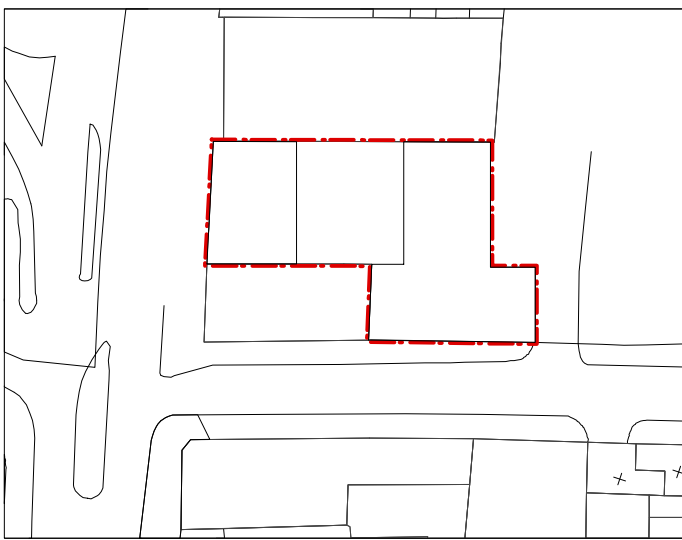

PLANNING ISSUE

NOTES

No implied license exists. This drawing should not be used to calculate areas for the purposes of valuation. All dimensions to be checked on site by the contractor and such dimensions to be their responsibility.

This drawing is to be read in conjunction with all other contract documents and specifications and all other consultants drawings. All levels and dimensions should be checked on site

All work must comply with relevant British Standards and Building Regulations requirements Drawing errors and omissions to be reported to the architect



© COPYRIGHT NOT TO BE REPRODUCED OR USED WITHOUT PERMISSION

KEY

Project Ref. No.	1908
Client	KUBIK CONSTRUCTION
Date	May 2020
Scale	1:100 @ A1 or 1:200 @A3
Project	MARINA ICES LONDON NW3 2BL

Drawing Name	PROPOSED FIRST FLOOR PLAN		
Drawing No.	P102	Rev.	D
Drawn	Approved	Signed	

KUBIK CONSTRUCTION
72 First Avenue,
Acton, London
W3 7JW

 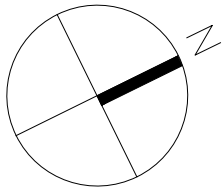

NOTES

No implied license exists. This drawing should not be used to calculate areas for the purposes of valuation. All dimensions to be checked on site by the contractor and such dimensions to be their responsibility.

This drawing is to be read in conjunction with all other contract documents and specifications and all other consultants drawings. All levels and dimensions should be checked on site



All work must comply with relevant British Standards and Building Regulations requirements. Drawing errors and omissions to be reported to the architect.

COPYRIGHT NOT TO BE REPRODUCED
OR USED WITHOUT PERMISSION

KEY

Project Ref. No.	1908	
Client	KUBIK CONSTRUCTION	
Date	May 2020	
Scale	1:100 @ A1 or 1:200 @ A3	
Project	MARINA ICES LONDON NW3 2BL	
Drawing Name	PROPOSED SECOND FLOOR PLAN	
Drawing No.	P103	Rev. C
Drawn	Approved	Signed

UBIK CONSTRUCTION
2 First Avenue,
London, London
E3 7JW.

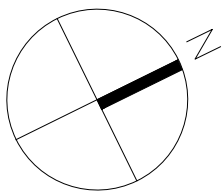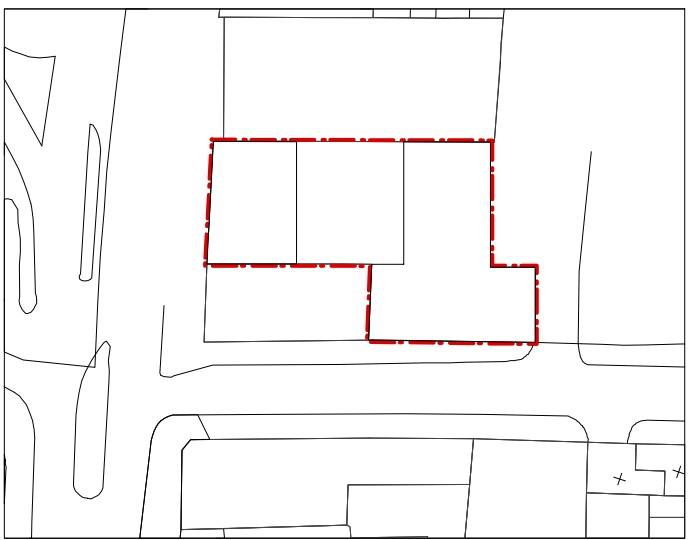

PLANNING ISSUE

NOTES

No implied license exists. This drawing should not be used to calculate areas for the purposes of valuation. All dimensions to be checked on site by the contractor and such dimensions to be their responsibility.

This drawing is to be read in conjunction with all other contract documents and specifications and all other consultants drawings. All levels and dimensions should be checked on site

All work must comply with relevant British Standards and Building Regulations requirements Drawing errors and omissions to be reported to the architect



© COPYRIGHT NOT TO BE REPRODUCED OR USED WITHOUT PERMISSION

KEY

Project Ref. No.	1908	
Client	KUBIK CONSTRUCTION	
Date	May 2020	
Scale	1:100 @ A1 or 1:200 @A3	
Project	MARINA ICES LONDON NW3 2BL	

Drawing Name PROPOSED THIRD FLOOR PLAN		
Drawing No.	P104	Rev. C
Drawn	Approved	Signed

KUBIK CONSTRUCTION
72 First Avenue,
Acton, London
W3 7JW

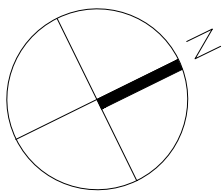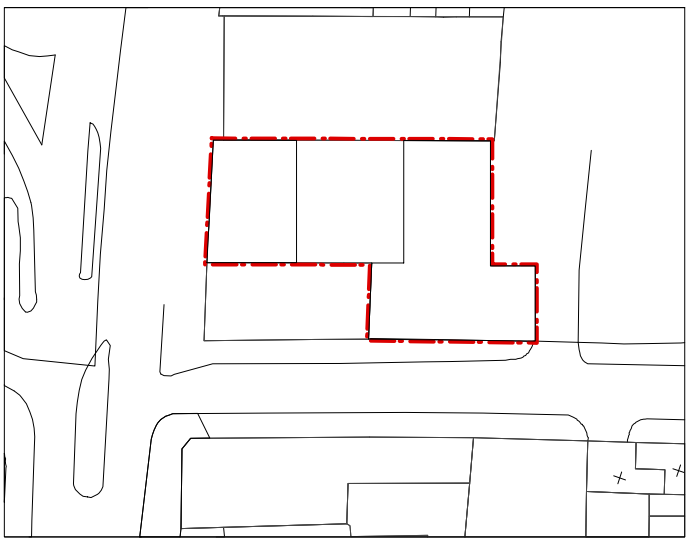

1
GE.01

A
GS.01

GS.04
D


2
GE.02

B
GS.03

C
GS.03

3
GE.03

4
GE.04

 

PLANNING ISSUE

NOTES

No implied license exists. This drawing should not be used to calculate areas for the purposes of valuation. All dimensions to be checked on site by the contractor and such dimensions to be their responsibility.

This drawing is to be read in conjunction with all other contract documents and specifications and all other consultants drawings. All levels and dimensions should be checked on site

All work must comply with relevant British Standards and Building Regulations requirements Drawing errors and omissions to be reported to the architect









© COPYRIGHT NOT TO BE REPRODUCED OR USED WITHOUT PERMISSION

KEY

Project Ref. No.	1908
Client	KUBIK CONSTRUCTION
Date	May 2020
Scale	1:100 @ A1 or 1:200 @A3
Project	MARINA ICES LONDON NW3 2BL

Drawing Name	PROPOSED FORTH FLOOR PLAN	
Drawing No.	P105	Rev. D
Drawn	Approved	Signed

KUBIK CONSTRUCTION
72 First Avenue,
Acton, London
W3 7JW.

 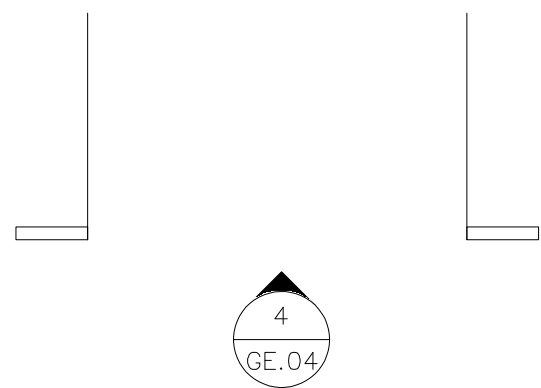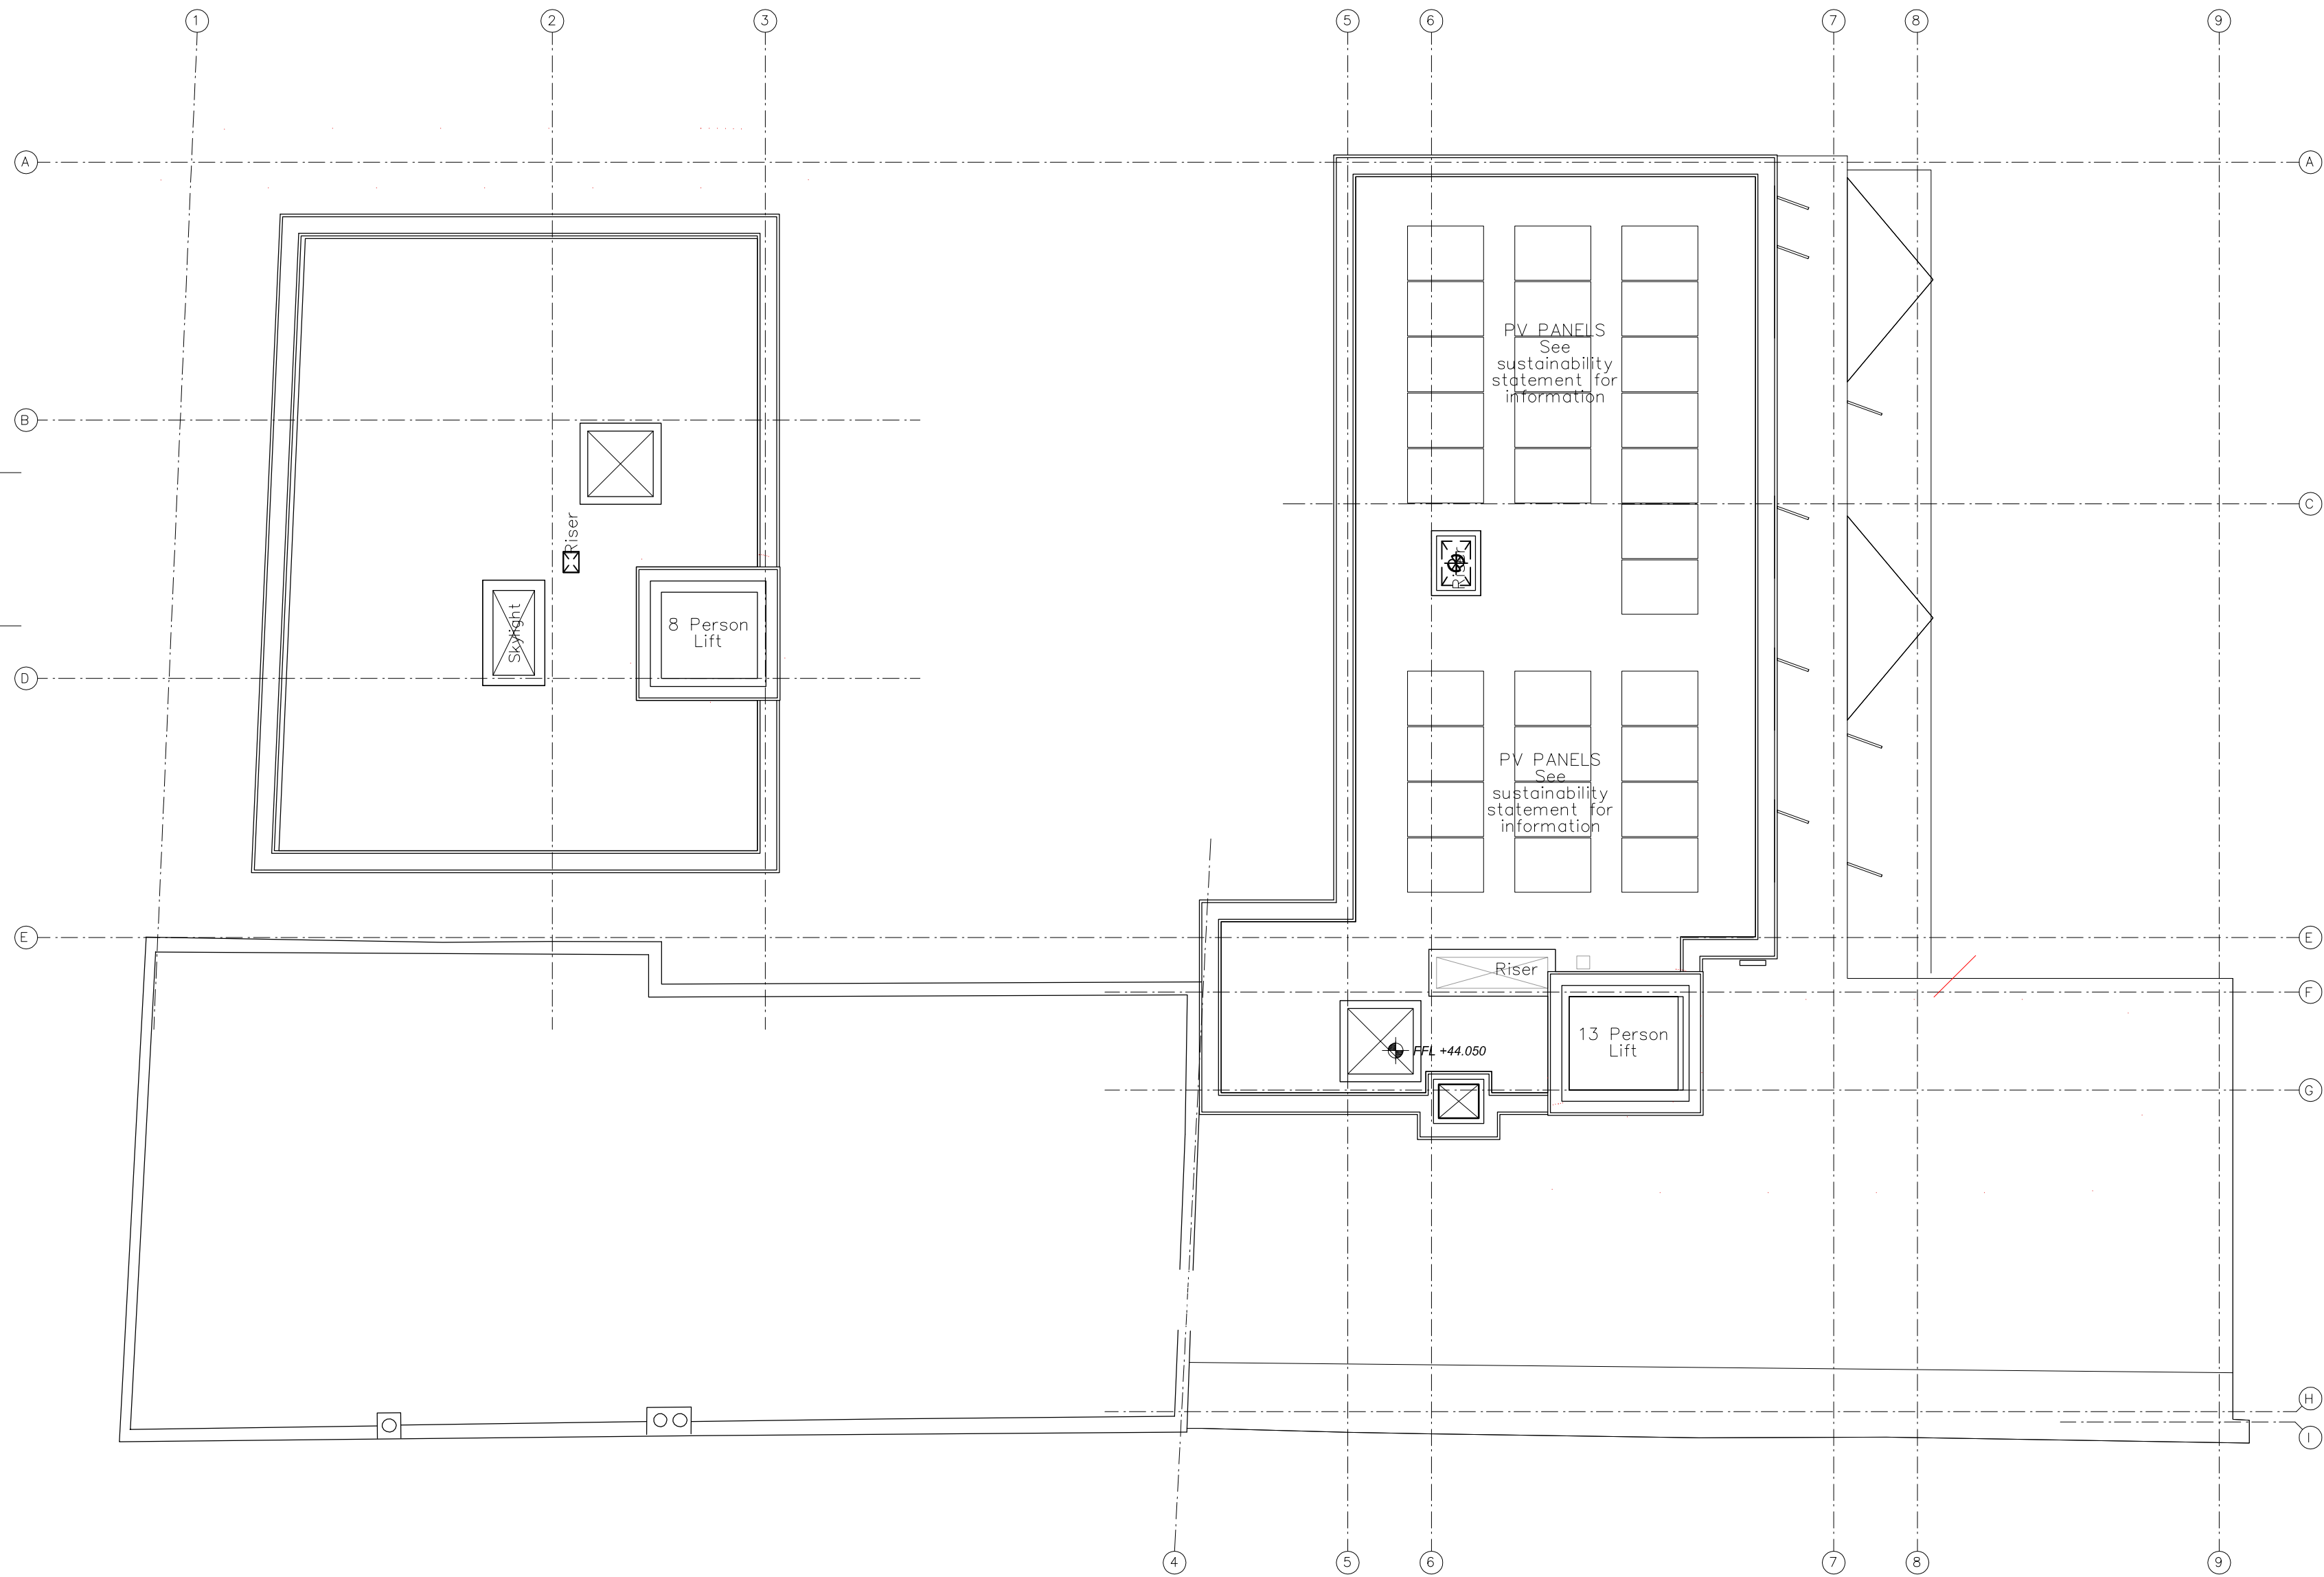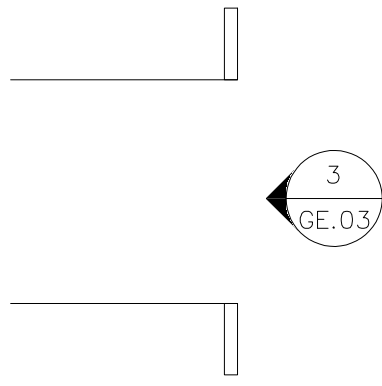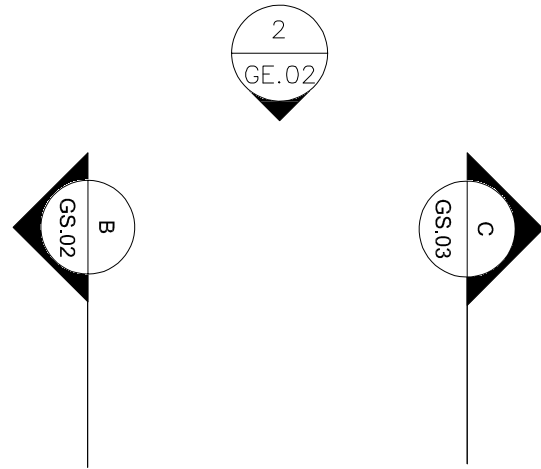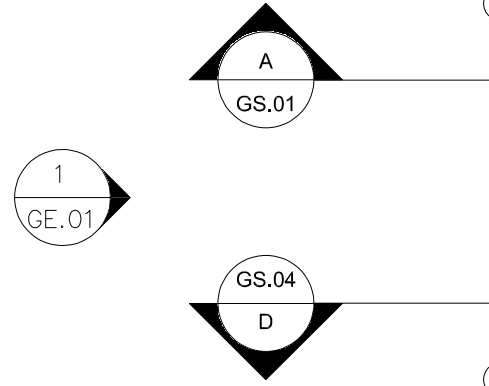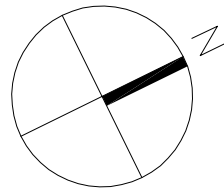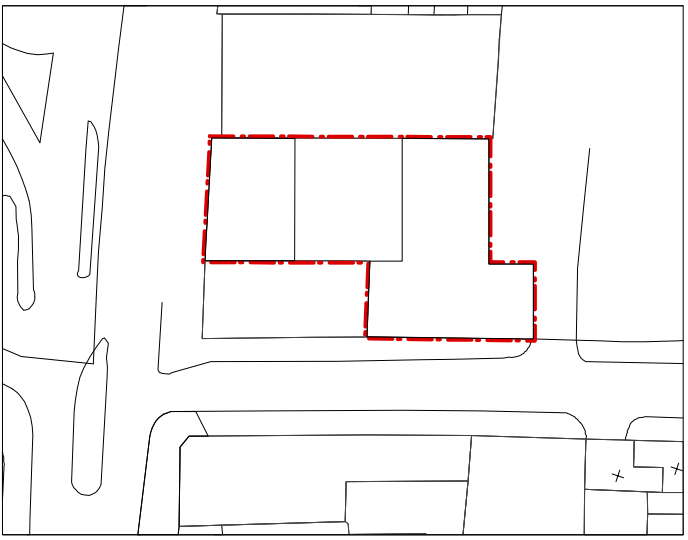

PLANNING ISSUE

NOTES

No implied license exists. This drawing should not be used to calculate areas for the purposes of valuation. All dimensions to be checked on site by the contractor and such dimensions to be their responsibility.

This drawing is to be read in conjunction with all other contract documents and specifications and all other consultants drawings. All levels and dimensions should be checked on site.

All work must comply with relevant British Standards and Building Regulations requirements Drawing errors and omissions to be reported to the architect

© COPYRIGHT NOT TO BE REPRODUCED OR USED WITHOUT PERMISSION

KEY

Project Ref. No.	1908	
Client	KUBIK CONSTRUCTION	
Date	March 2020	
Scale	1:100 @ A1 or 1:200 @A3	
Project	MARINA ICES LONDON NW3 2BL	

Drawing Name		PROPOSED ROOF PLAN
Drawing No.	P106	Rev. -
Drawn	Approved	Signed

KUBIK CONSTRUCTION
72 Third Avenue,
Acton, London
W3 7JW.