


Note:  
This drawing is copyright and must not be reproduced or disclosed to third parties without prior permission.  
Any discrepancies in dimensions or details on these drawings must be drawn to our attention.  
All dimensions in millimetres unless noted otherwise.

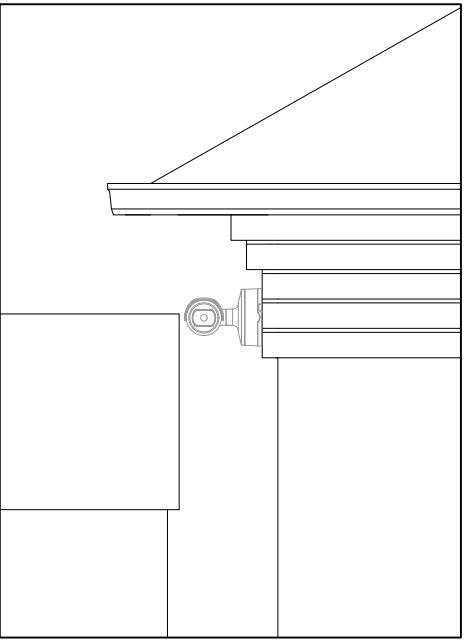

SCALE 1:20

Rev.	Amendment	Date



**BUILDING CONSULTANCY**  
550 Thames Valley Park Drive, Reading, Berkshire  
RG6 1PT  
T 0118 909 7400

info@vailwilliams.com www.vailwilliams.com

Client:  
**Amey Defence Services**

Location:  
**Regents Park Barracks  
Albany Street  
London NW1 4AN**

Project:  
**IMS1110955**

Drawing Title:  
**Proposed CCTV Camera  
North West Elevation**

Date: June 2020 Scale: Variousc@ A3 Drawn: RH/ MB

Drawing No: P19-3040-EL-XX-B-2001	Revision: S01
--------------------------------------	------------------

SCALE 1:50