






 
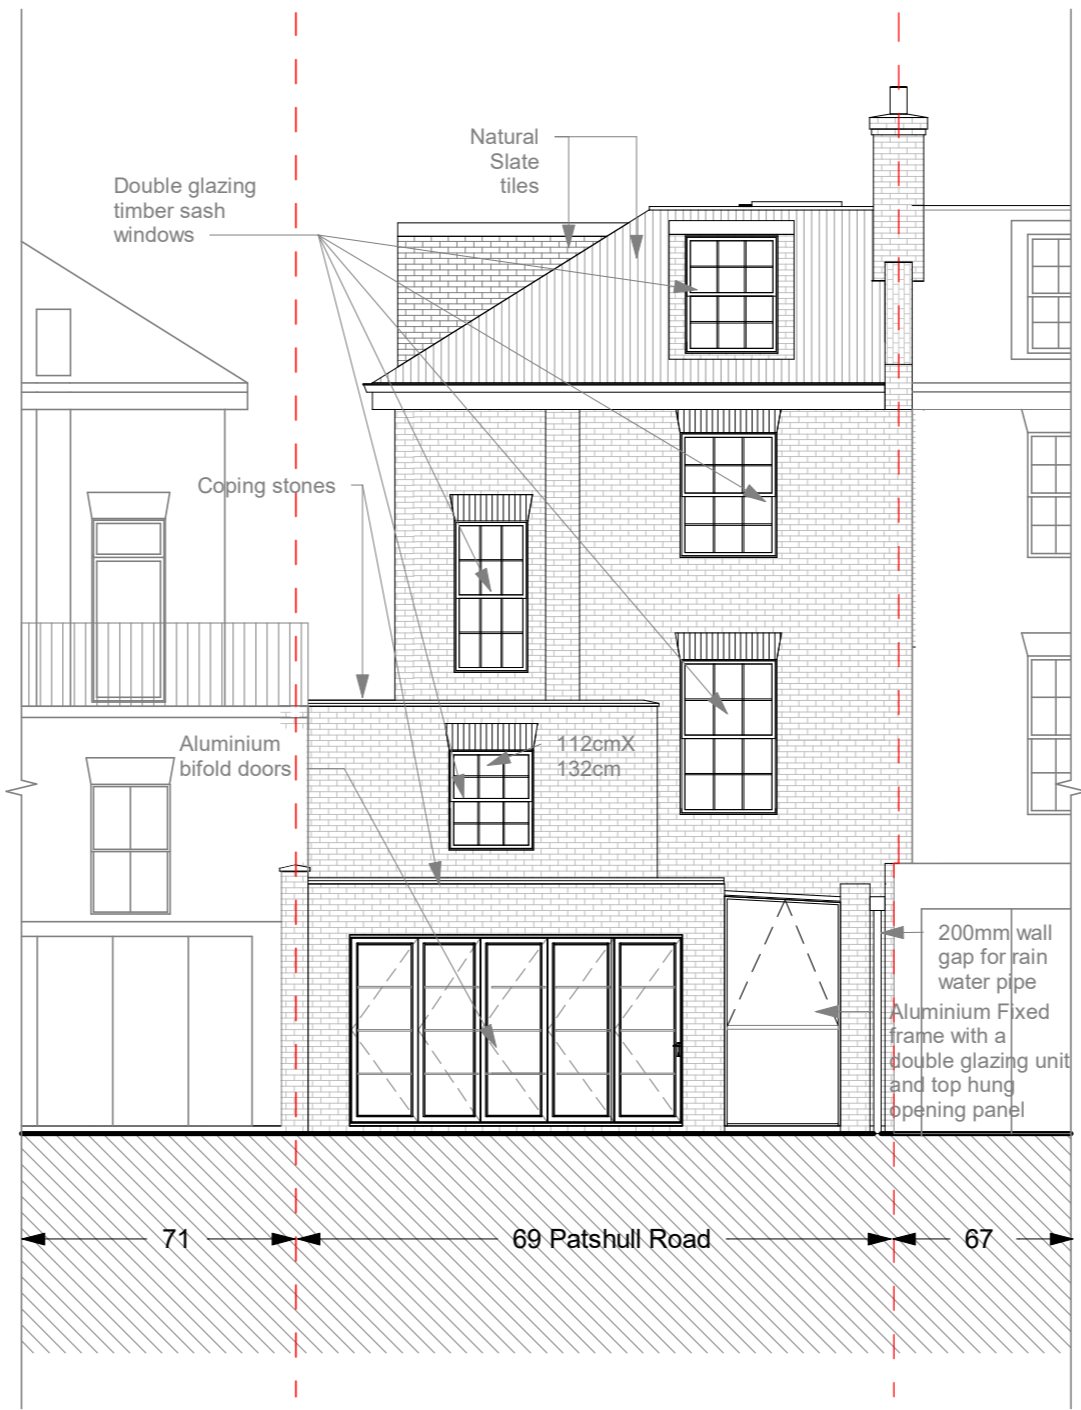
No.	Description	Date
A	Dormer wall cladding updated	04-2020

Benedetto Litteri Architect			
CODE	STATUS	SUITABILITY DESCRIPTION	PURPOSE OF ISSUE

PROJECT	69 Patshull Road	
SHEET	Approved Front Elevation	

CLIENT Riccardo Calzavara		
Date 06/2018	Project number Project Number	Scale (@ A3) 1:100
Drawn by Author	DRAWING NUMBER E401	REV A
Checked by Checker		

- 
Roof
12170
- 
Third Floor
9670
- 
Second Floor
6820
- 
First Floor
3370
- 
Ground Floor
0



No.	Description	Date
A	Dormer wall cladding updated	04-2020

Benedetto Litteri Architect			
CODE	STATUS	SUITABILITY DESCRIPTION	PURPOSE OF ISSUE

PROJECT	69 Patshull Road	
SHEET	Approved Rear Elevation	

CLIENT			Riccardo Calzavara		
Date	Project number	Scale (@ A3)			
06/2018	Project Number	1 : 100			
Drawn by	DRAWING NUMBER		REV		
Author	E402		A		
Checked by					
Checker					