



FRONT ELEVATION OF SHOPFRONT  
SHOWING SIGNS IN POSITION

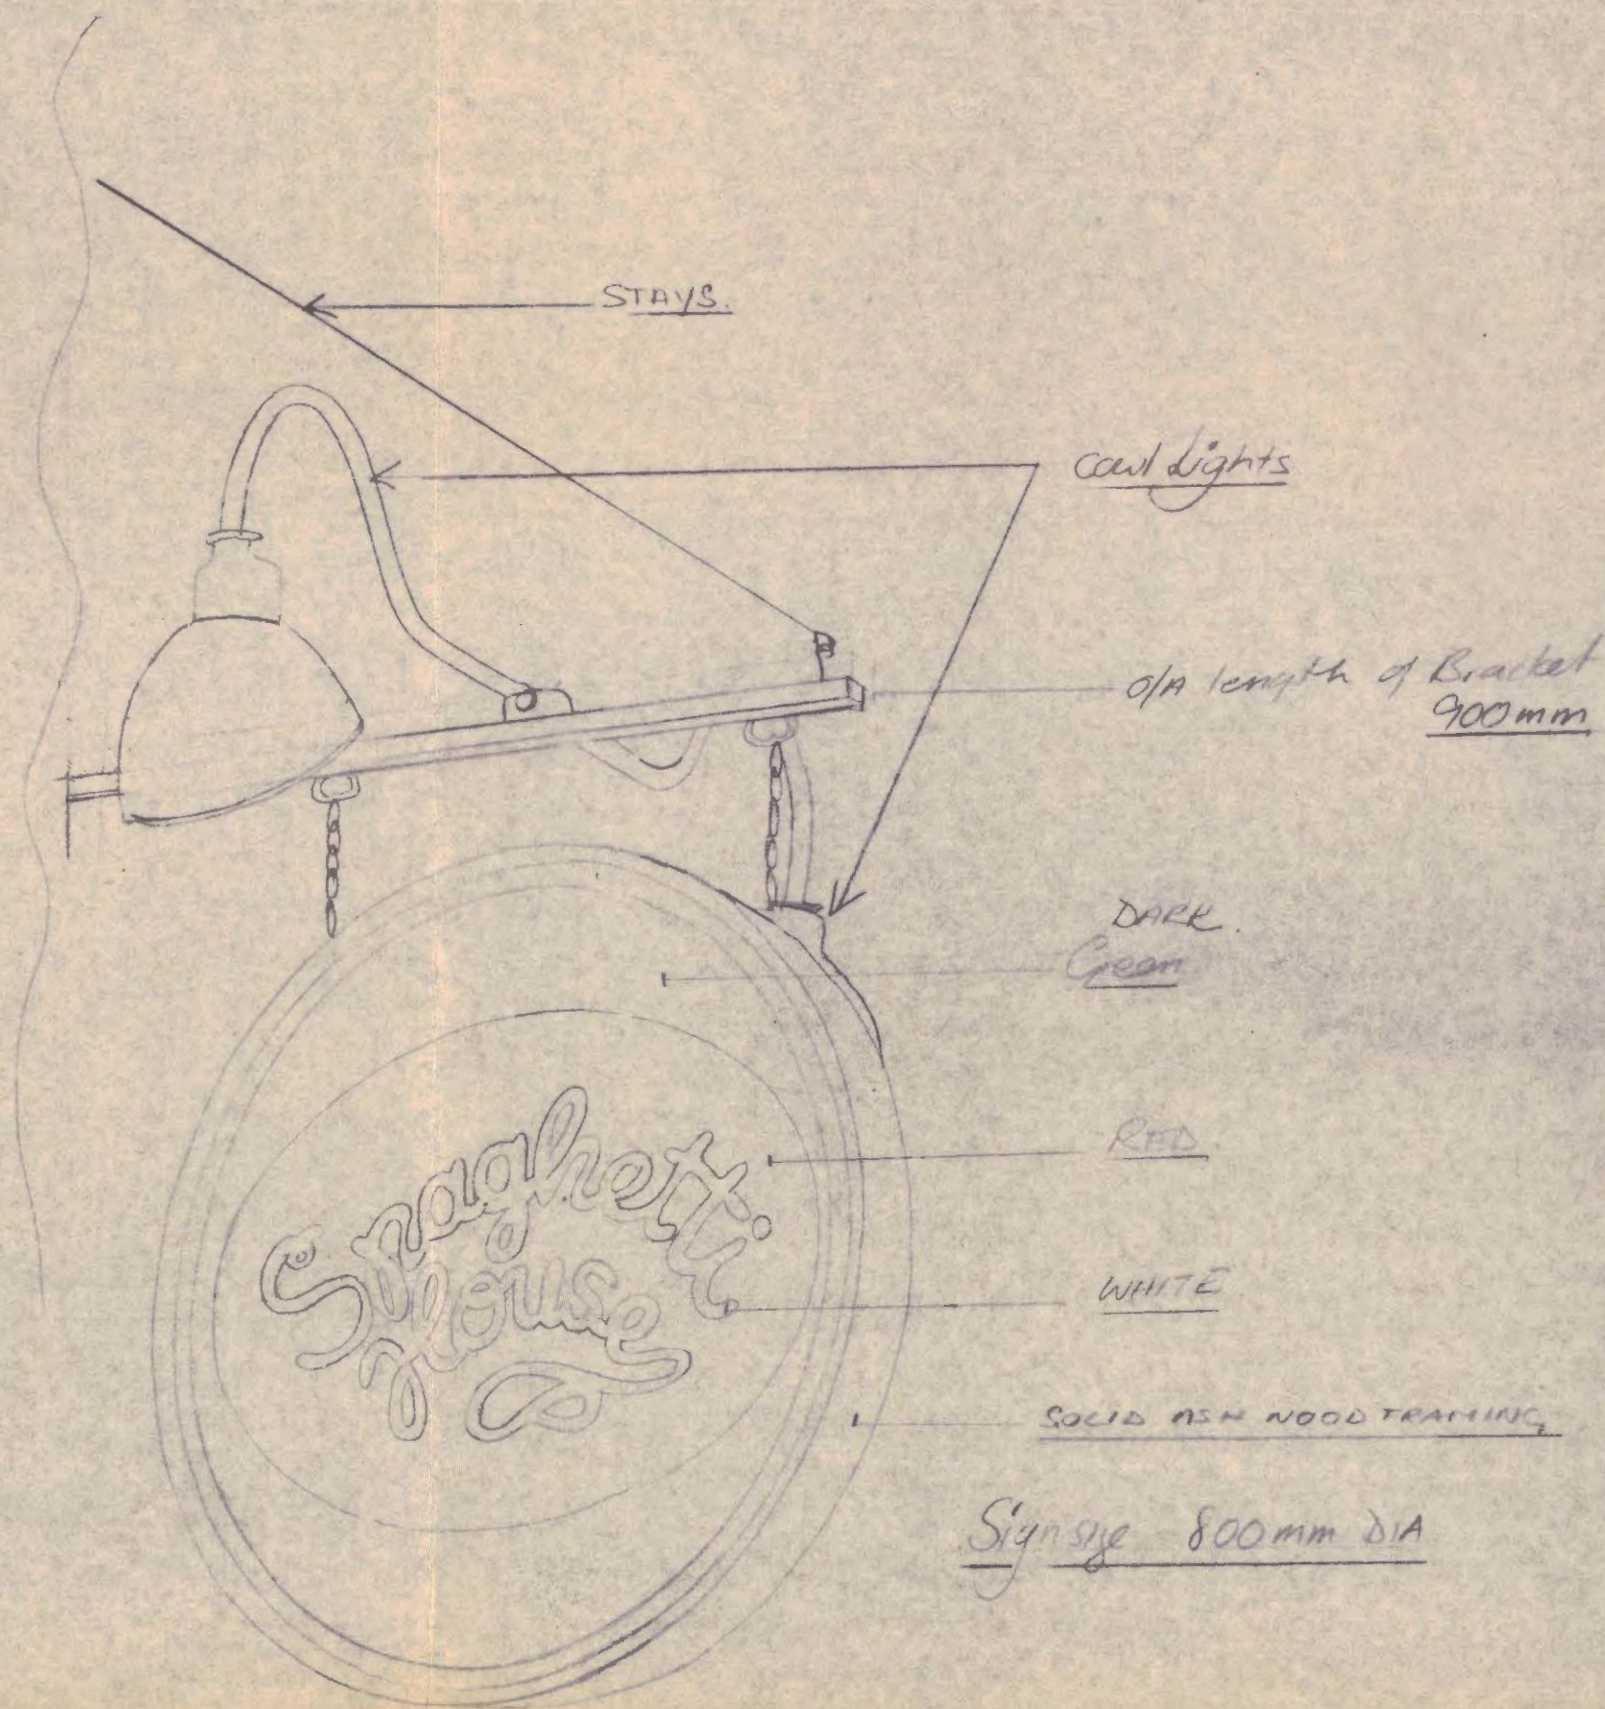

Specification  
 We to supply and fit 2 of wood circular signs. All to be signwritten with text in colours as shown. External illumination via cowl lighting as shown. Signs A + B replace existing.  
 Signs to be fitted 11'-0" to u/side.

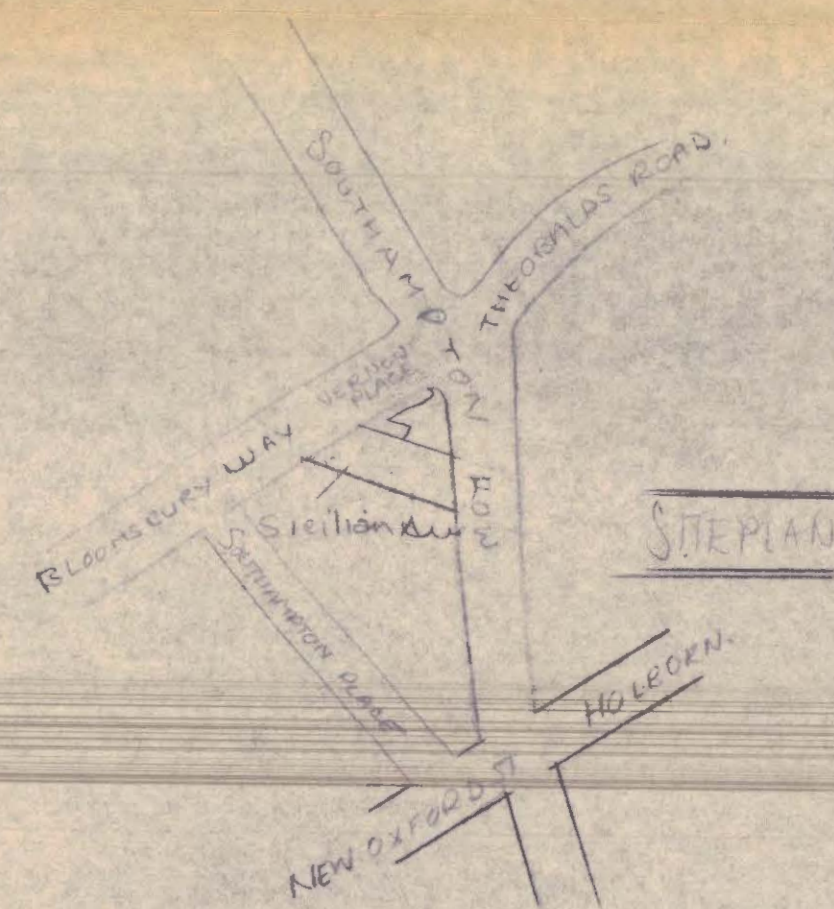

LONDON BOROUGH OF CAMDEN  
 TOWN AND COUNTRY PLANNING ACTS  
 25 JUN 1992  
 PLANS APPROVED  
 ON BEHALF OF THE COUNCIL

PL 9230068/R1  
 PL 9270081/R1

DATE April 92  
 SCALE N.T.S.  
 DRAWN J.S.  
 JOB No. 9023  
 DWG. No. 1600 A2

CLIENT  
 Spaghetti House

SITE  
 14/20 Sicilian Ave, London WC1

**signs & shopfitting service**

P. & E. ELECTRICAL CO. (LONDON) LTD.  
 UNIT 9, MOWAT INDUSTRIAL ESTATE,  
 SANDOWN ROAD, WATFORD,  
 HERTFORDSHIRE, WD2 4UY  
 TEL: 0923 817999  
 FAX: 0923 234692