

OMMX
E25, Cockpit Arts
Northington Street
London WC1N 2NP

+44 (0)20 7405 5484
www.officemmx.com

Project No. 17 Falkland Road
0110


Client Charles Emmerson

Drawing Title Site Plan

Drawing No. 1.00

Revision	Date	Description
A	07.07.20	For Planning

Notes
-

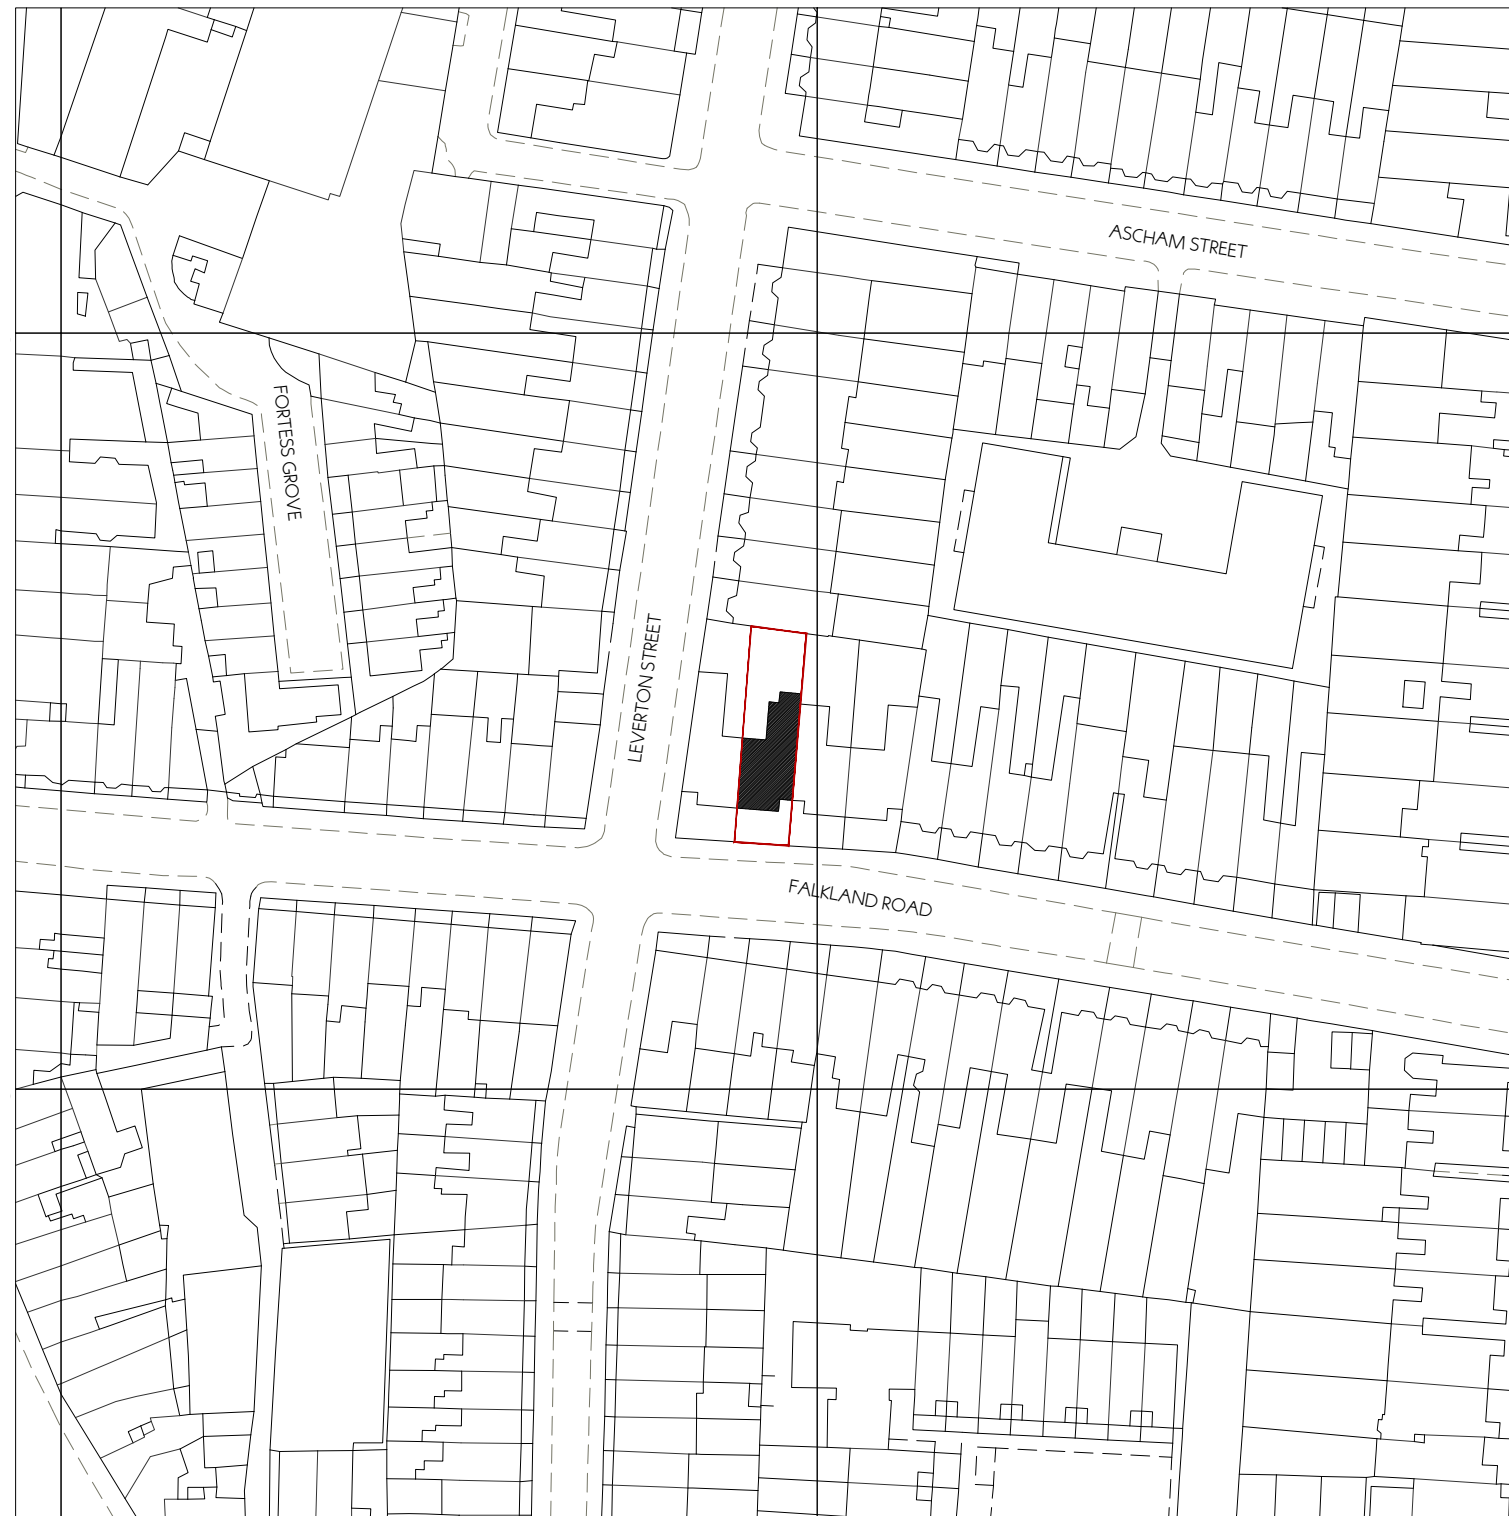

Drawn	Checked	Scale
JL	-	1:1000 @ A3



0 10 25 50 m

This drawing is to be read in conjunction with all other contract documents and specifications and all other consultants drawings. All levels and dimensions should be checked on site and any discrepancies notified to OMMX prior to proceeding with works. No drawing should be reproduced in any form without prior written permission from OMMX.

© OMMX