




01 PROPOSED REAR ELEVATION

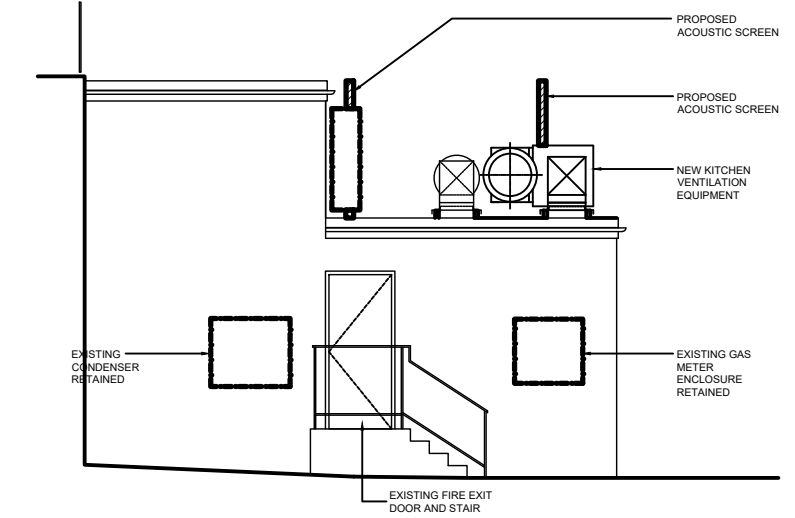


04 SECTION AA

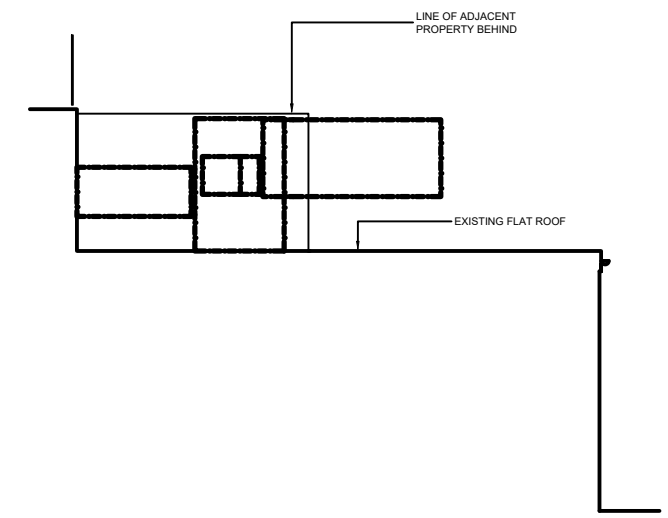

06 SECTION BB

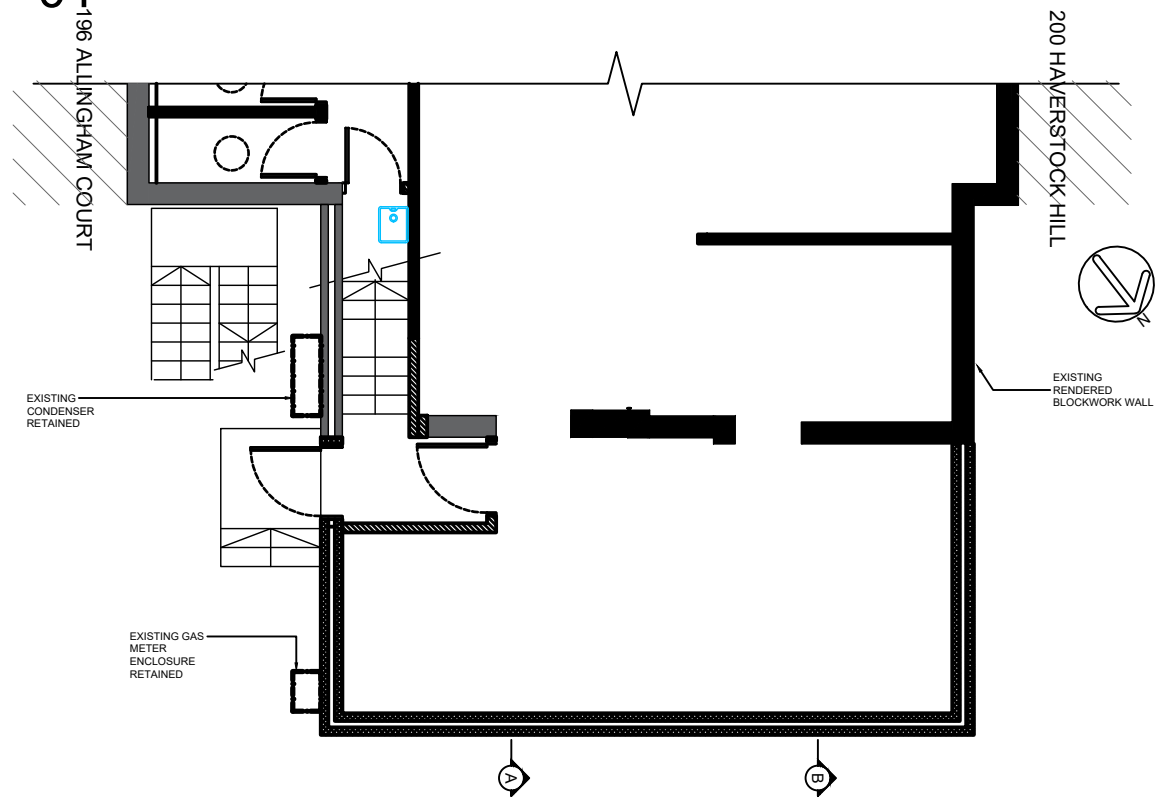

02 PROPOSED GROUND FLOOR PLAN

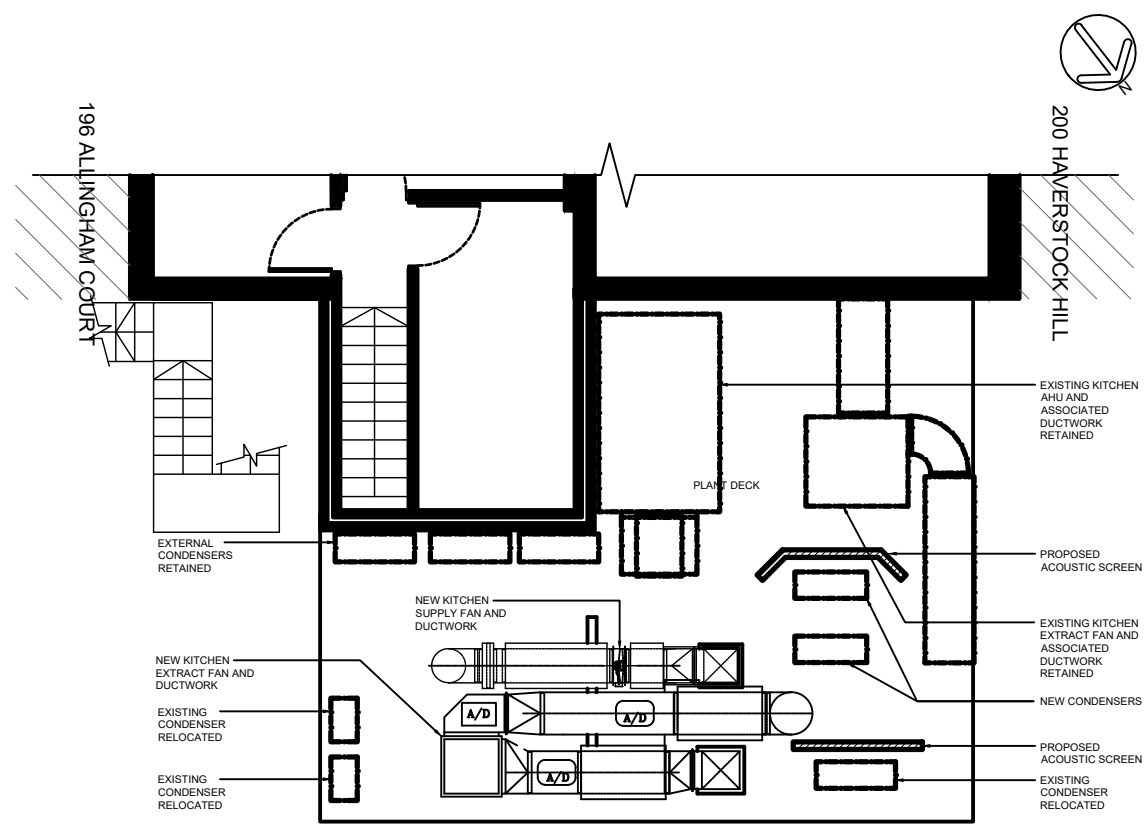

03 PROPOSED MEZZANINE PLAN



Client: TISH RESTAURANT

Project:
196- 198 HAVERSTOCK HILL
BELSIZE PARK, NW3 2AG

Title:
PROPOSED REAR PLANS
AND ELEVATIONS

Drawing type:
PLANNING

Amendments:
PLANNING ISSUE

PL6 PLANNING ISSUE	06.07.20
PL5 PLANNING ISSUE	20.03.20
PL4 PLANNING ISSUE	30.01.20
PL3 PLANNING ISSUE	14.01.20

Scale: 1:100 @A3 Date: JAN 2020

Drawn: F.T. Checked: M.J.

Drg.no: 125815-PL-EL-03 Rev: PL6