


SITE LOCATION




Reproduced by permission of Ordnance Survey on behalf of the Controller of Her Majesty's Stationary Office
All rights reserved. © Crown Copyright licence no. 100022432

SITE AREA PLAN

 


SITE PHOTOGRAPH

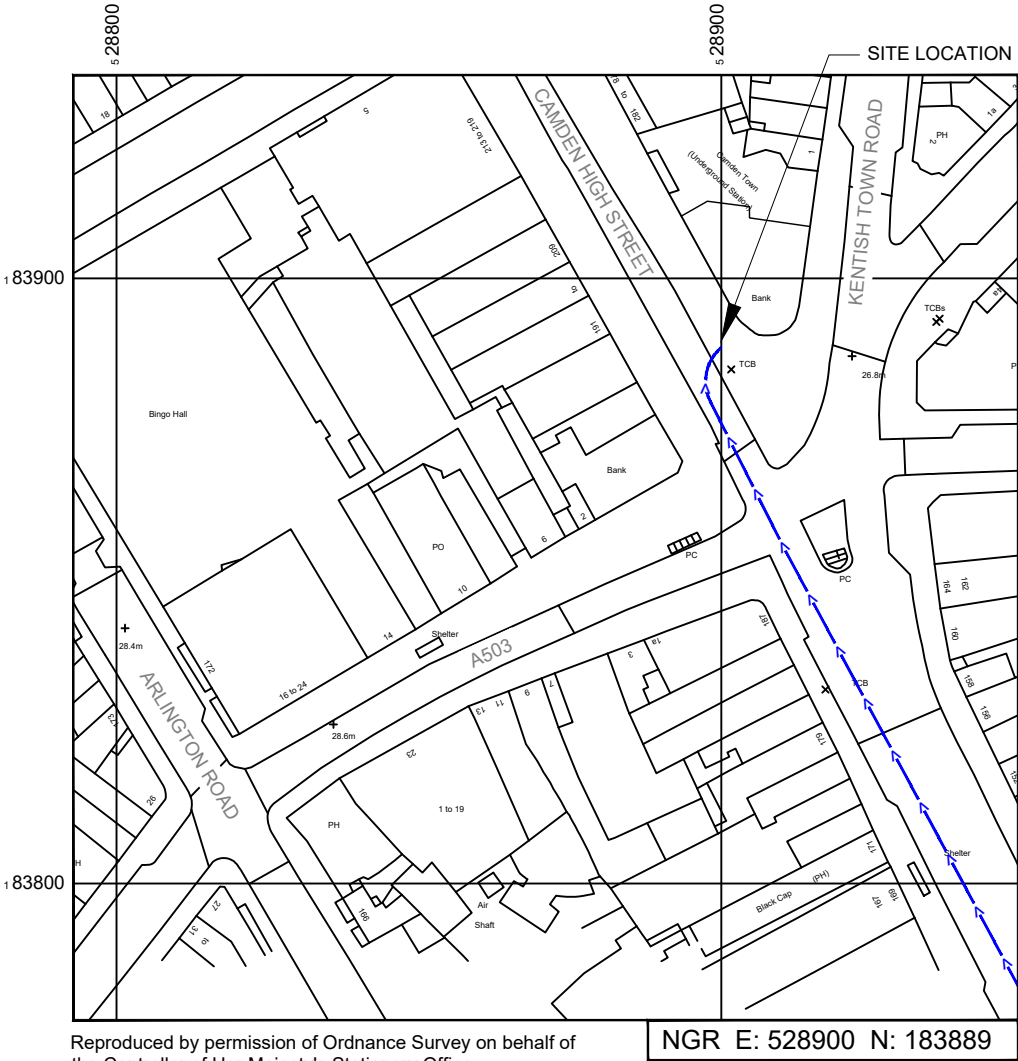

Reproduced by permission of Ordnance Survey on behalf of the Controller of Her Majesty's Stationary Office
All rights reserved. © Crown Copyright licence no. 100022432

SITE LOCATION PLAN

 

GOOGLE MAPS QR CODE

GOOGLE MAPS - <https://goo.gl/maps/EAna49eCJXRgnv617>

STREETVIEW - <https://goo.gl/maps/oBsy3roWDnq84GKi8>

NOTES:

1. ALL DIMENSIONS IN MM UNLESS OTHERWISE NOTED.

Access Route To Site:

REV	MODIFICATION	BY	CH	DATE
A	Issued for Planning	TCL	MT	09.07.20



Hutchison 3G UK Limited
Star House, 20 Grenfell Road
Maidenhead, SL6 1EH
Tel: 01628 765 000
Fax: 01628 765 001

H3G Base Station Information line:
0845 6043000
Available 8am-8pm Monday to Friday

Design Consultant & Principal Contractor:



Great British Communications
Lapwing House, Block 3 Forward Point,
Tan House Lane, Widnes, Cheshire, WAB 0SL
t. 44 (0)151 420 4128
www.gbcservices.co.uk

Site Name:
JUNCTION OF CAMDEN HIGH STREET

3UK Cell ID:
CMN13533

Address:
FOOTPATH OUTSIDE CAMDEN TOWN TUBE
STATION
No.176 CAMDEN HIGH STREET
OPPOSITE No.201 CAMDEN HIGH STREET
LONDON
NW1 8QL

Title:
002 SITE LOCATION PLAN


Project:
H3G UNILATERAL SW

Purpose of Issue:
PLANNING

Site ID:
-

Drawing No:
CMN13533_PLANNING_REV_A

Issue:
A

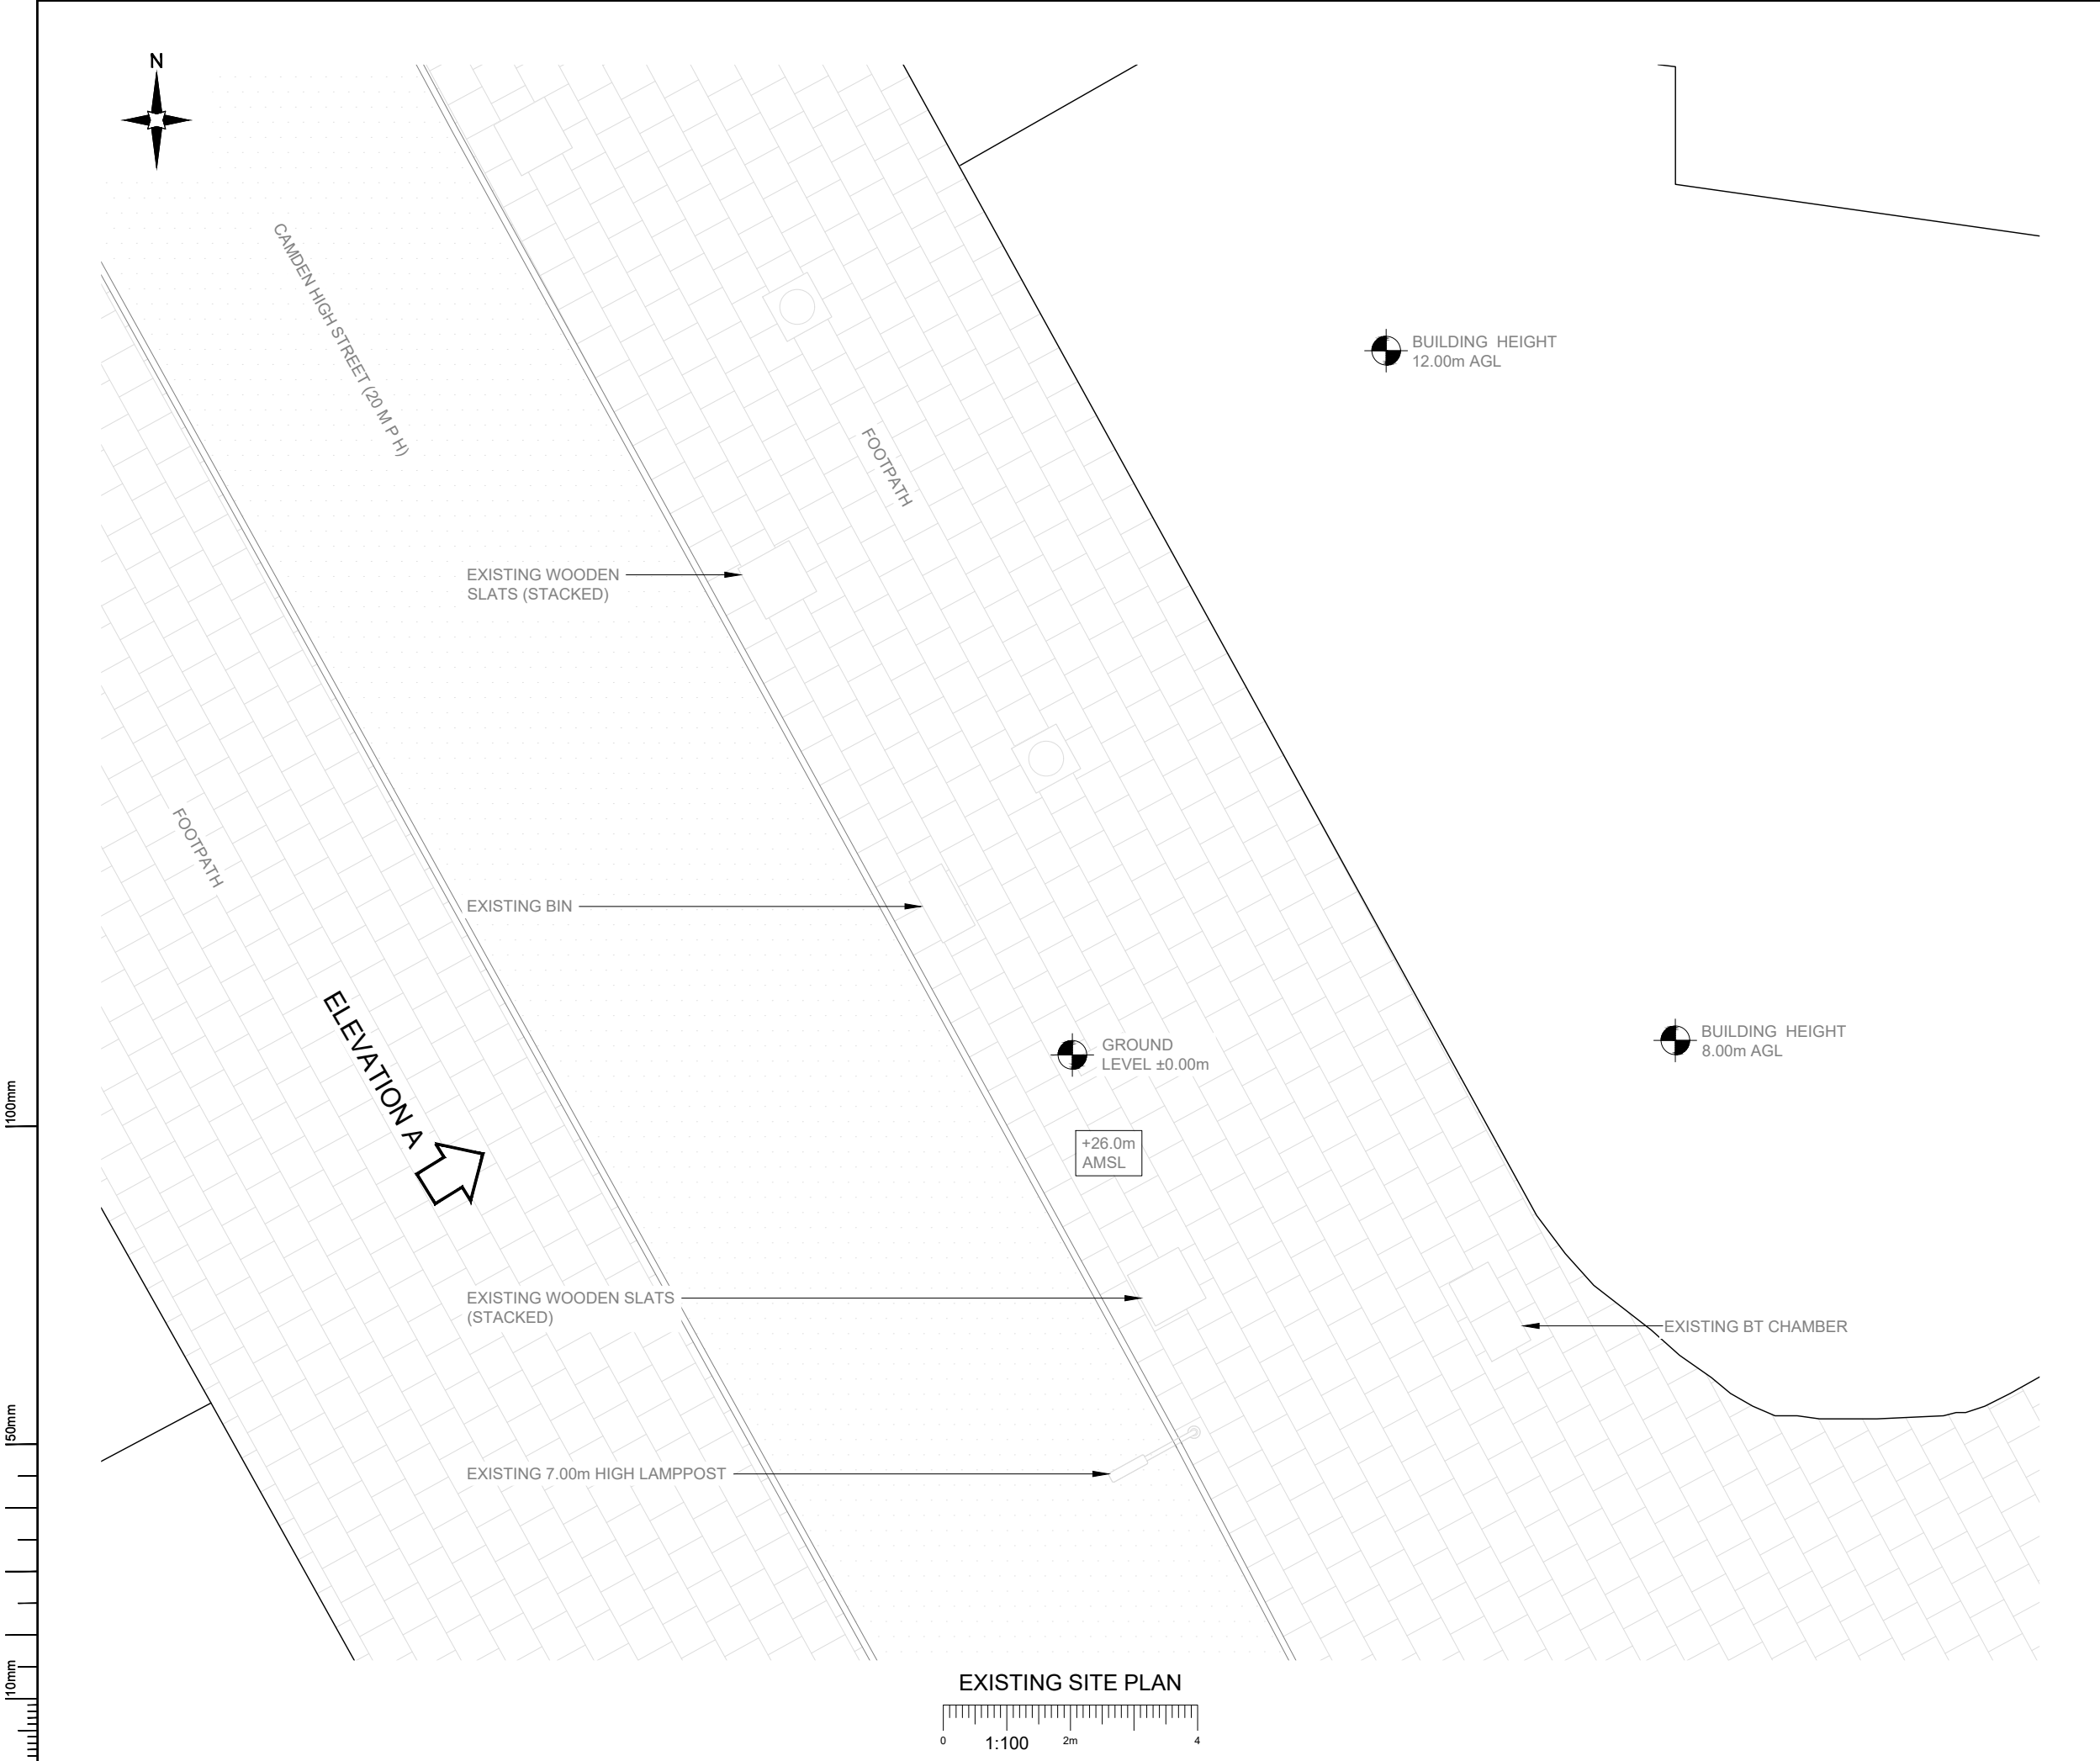

NOTES:

- ALL DIMENSIONS IN MM UNLESS OTHERWISE NOTED.

A	Issued for Planning	TCL	MT	09.07.20
REV	MODIFICATION	BY	CH	DATE

Hutchison 3G UK Limited
 Star House, 20 Grenfell Road
 Maidenhead, SL6 1EH
 Tel: 01628 765 000
 Fax: 01628 765 001

H3G Base Station Information line:
 0845 6043000
 Available 8am-8pm Monday to Friday

Design Consultant & Principal Contractor:

Great British Communications
 Lapwing House, Block 3 Forward Point,
 Tan House Lane, Widnes, Cheshire, WAB 0SL
 t. 44 (0)151 420 4128
 www.gbcservices.co.uk

Site Name:
JUNCTION OF CAMDEN HIGH STREET

3UK Cell ID:
CMN13533

Address:
FOOTPATH OUTSIDE CAMDEN TOWN TUBE STATION
No.176 CAMDEN HIGH STREET
OPPOSITE No.201 CAMDEN HIGH STREET
LONDON
NW1 8QL

Title:
100 EXISTING SITE PLAN

Project:
H3G UNILATERAL SW

Purpose of Issue:
PLANNING

Site ID:
-


Drawing No:
CMN13533_PLANNING_REV_A

Issue:
A


100mm

50mm

10mm

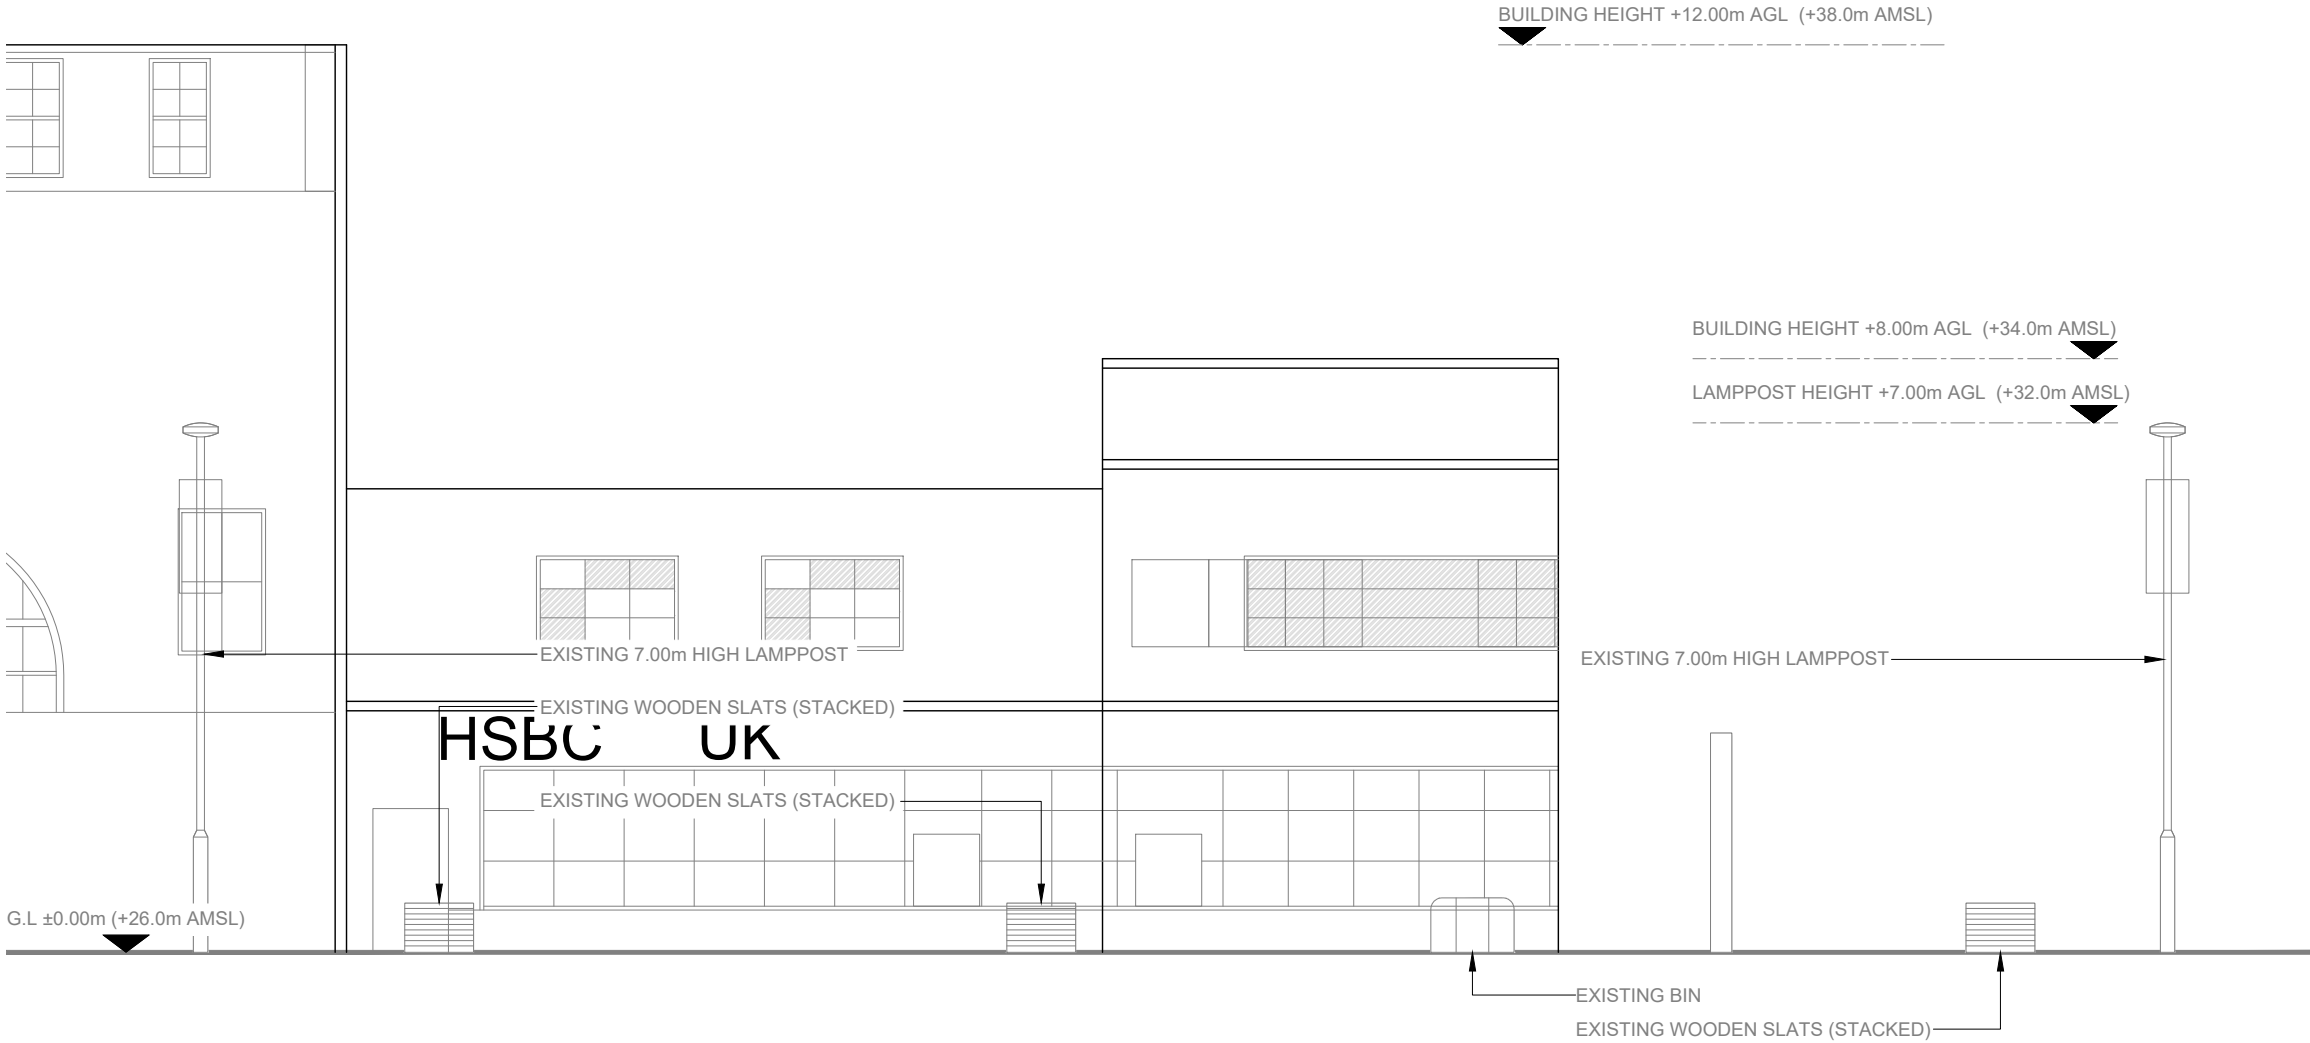

EXISTING ELEVATION A

 

- NOTES:
1. ALL DIMENSIONS IN MM UNLESS OTHERWISE NOTED.

A	Issued for Planning	TCL	MT	09.07.20
REV	MODIFICATION	BY	CH	DATE



Hutchison 3G UK Limited
Star House, 20 Grenfell Road
Maidenhead, SL6 1EH
Tel: 01628 765 000
Fax: 01628 765 001

H3G Base Station Information line:
0845 6043000
Available 8am-8pm Monday to Friday

Design Consultant & Principal Contractor:

Great British Communications
Lapwing House, Block 3 Forward Point,
Ton House Lane, Widnes, Cheshire, WAB 0SL
t. 44 (0)151 420 4128
www.gbcservices.co.uk

Site Name:
JUNCTION OF CAMDEN HIGH STREET

3UK Cell ID: **CMN13533**

Address:
**FOOTPATH OUTSIDE CAMDEN TOWN TUBE
STATION
No.176 CAMDEN HIGH STREET
OPPOSITE No.201 CAMDEN HIGH STREET
LONDON
NW1 8QL**


Title: **150 EXISTING SITE ELEVATION**

Project: **H3G UNILATERAL SW**

Purpose of Issue: **PLANNING**

Site ID:
-

Drawing No: CMN13533_PLANNING_REV_A	Issue: A
---	--------------------

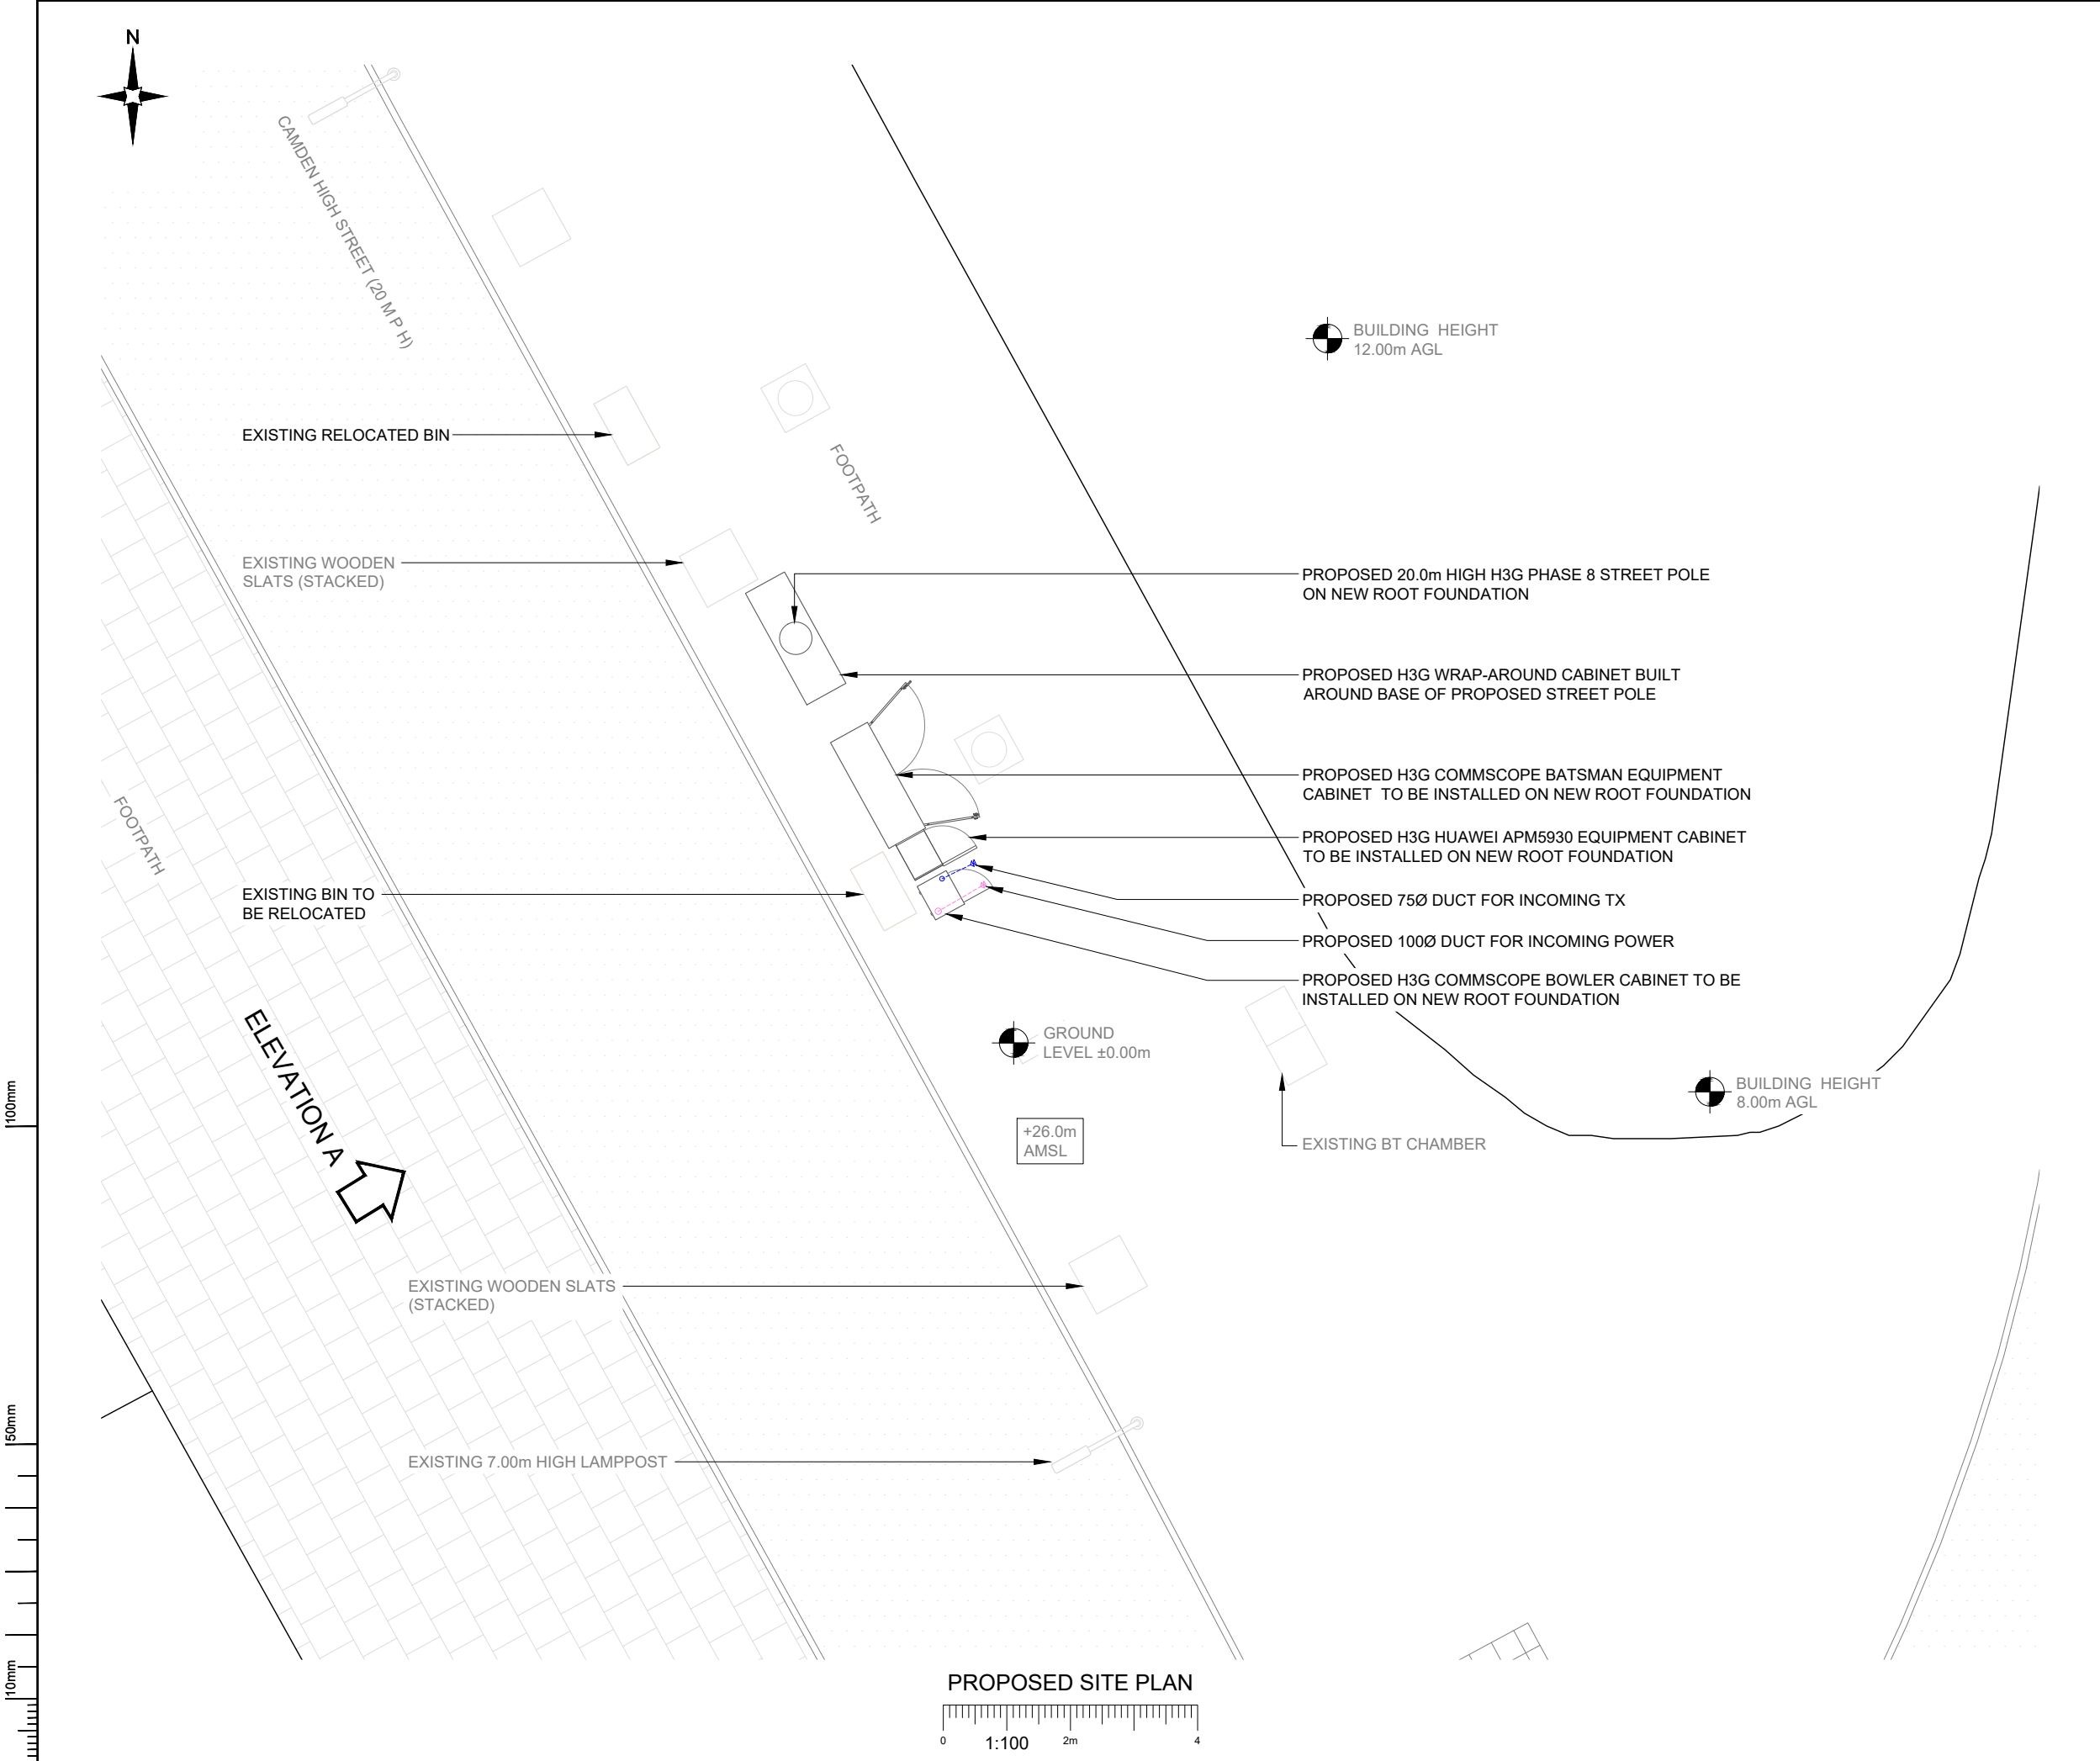

NOTES:
1. ALL DIMENSIONS IN MM UNLESS OTHERWISE NOTED.

A	Issued for Planning	TCL	MT	09.07.20
REV	MODIFICATION	BY	CH	DATE

Hutchison 3G UK Limited
Star House, 20 Grenfell Road
Maidenhead, SL6 1EH
Tel: 01628 765 000
Fax: 01628 765 001

H3G Base Station Information line:
0845 6043000
Available 8am-8pm Monday to Friday

Design Consultant & Principal Contractor:

Great British Communications
Lapwing House, Block 3 Forward Point,
Ton House Lane, Widnes, Cheshire, WAB 0SL
t. 44 (0)151 420 4128
www.gbcservices.co.uk

Site Name:
JUNCTION OF CAMDEN HIGH STREET

3UK Cell ID:
CMN13533

Address:
**FOOTPATH OUTSIDE CAMDEN TOWN TUBE STATION
No.176 CAMDEN HIGH STREET
OPPOSITE No.201 CAMDEN HIGH STREET
LONDON
NW1 8QL**

Title:
215 PROPOSED SITE PLAN


Project:
H3G UNILATERAL SW

Purpose of Issue:
PLANNING

Site ID:
-

Drawing No:
CMN13533_PLANNING_REV_A

Issue:
A

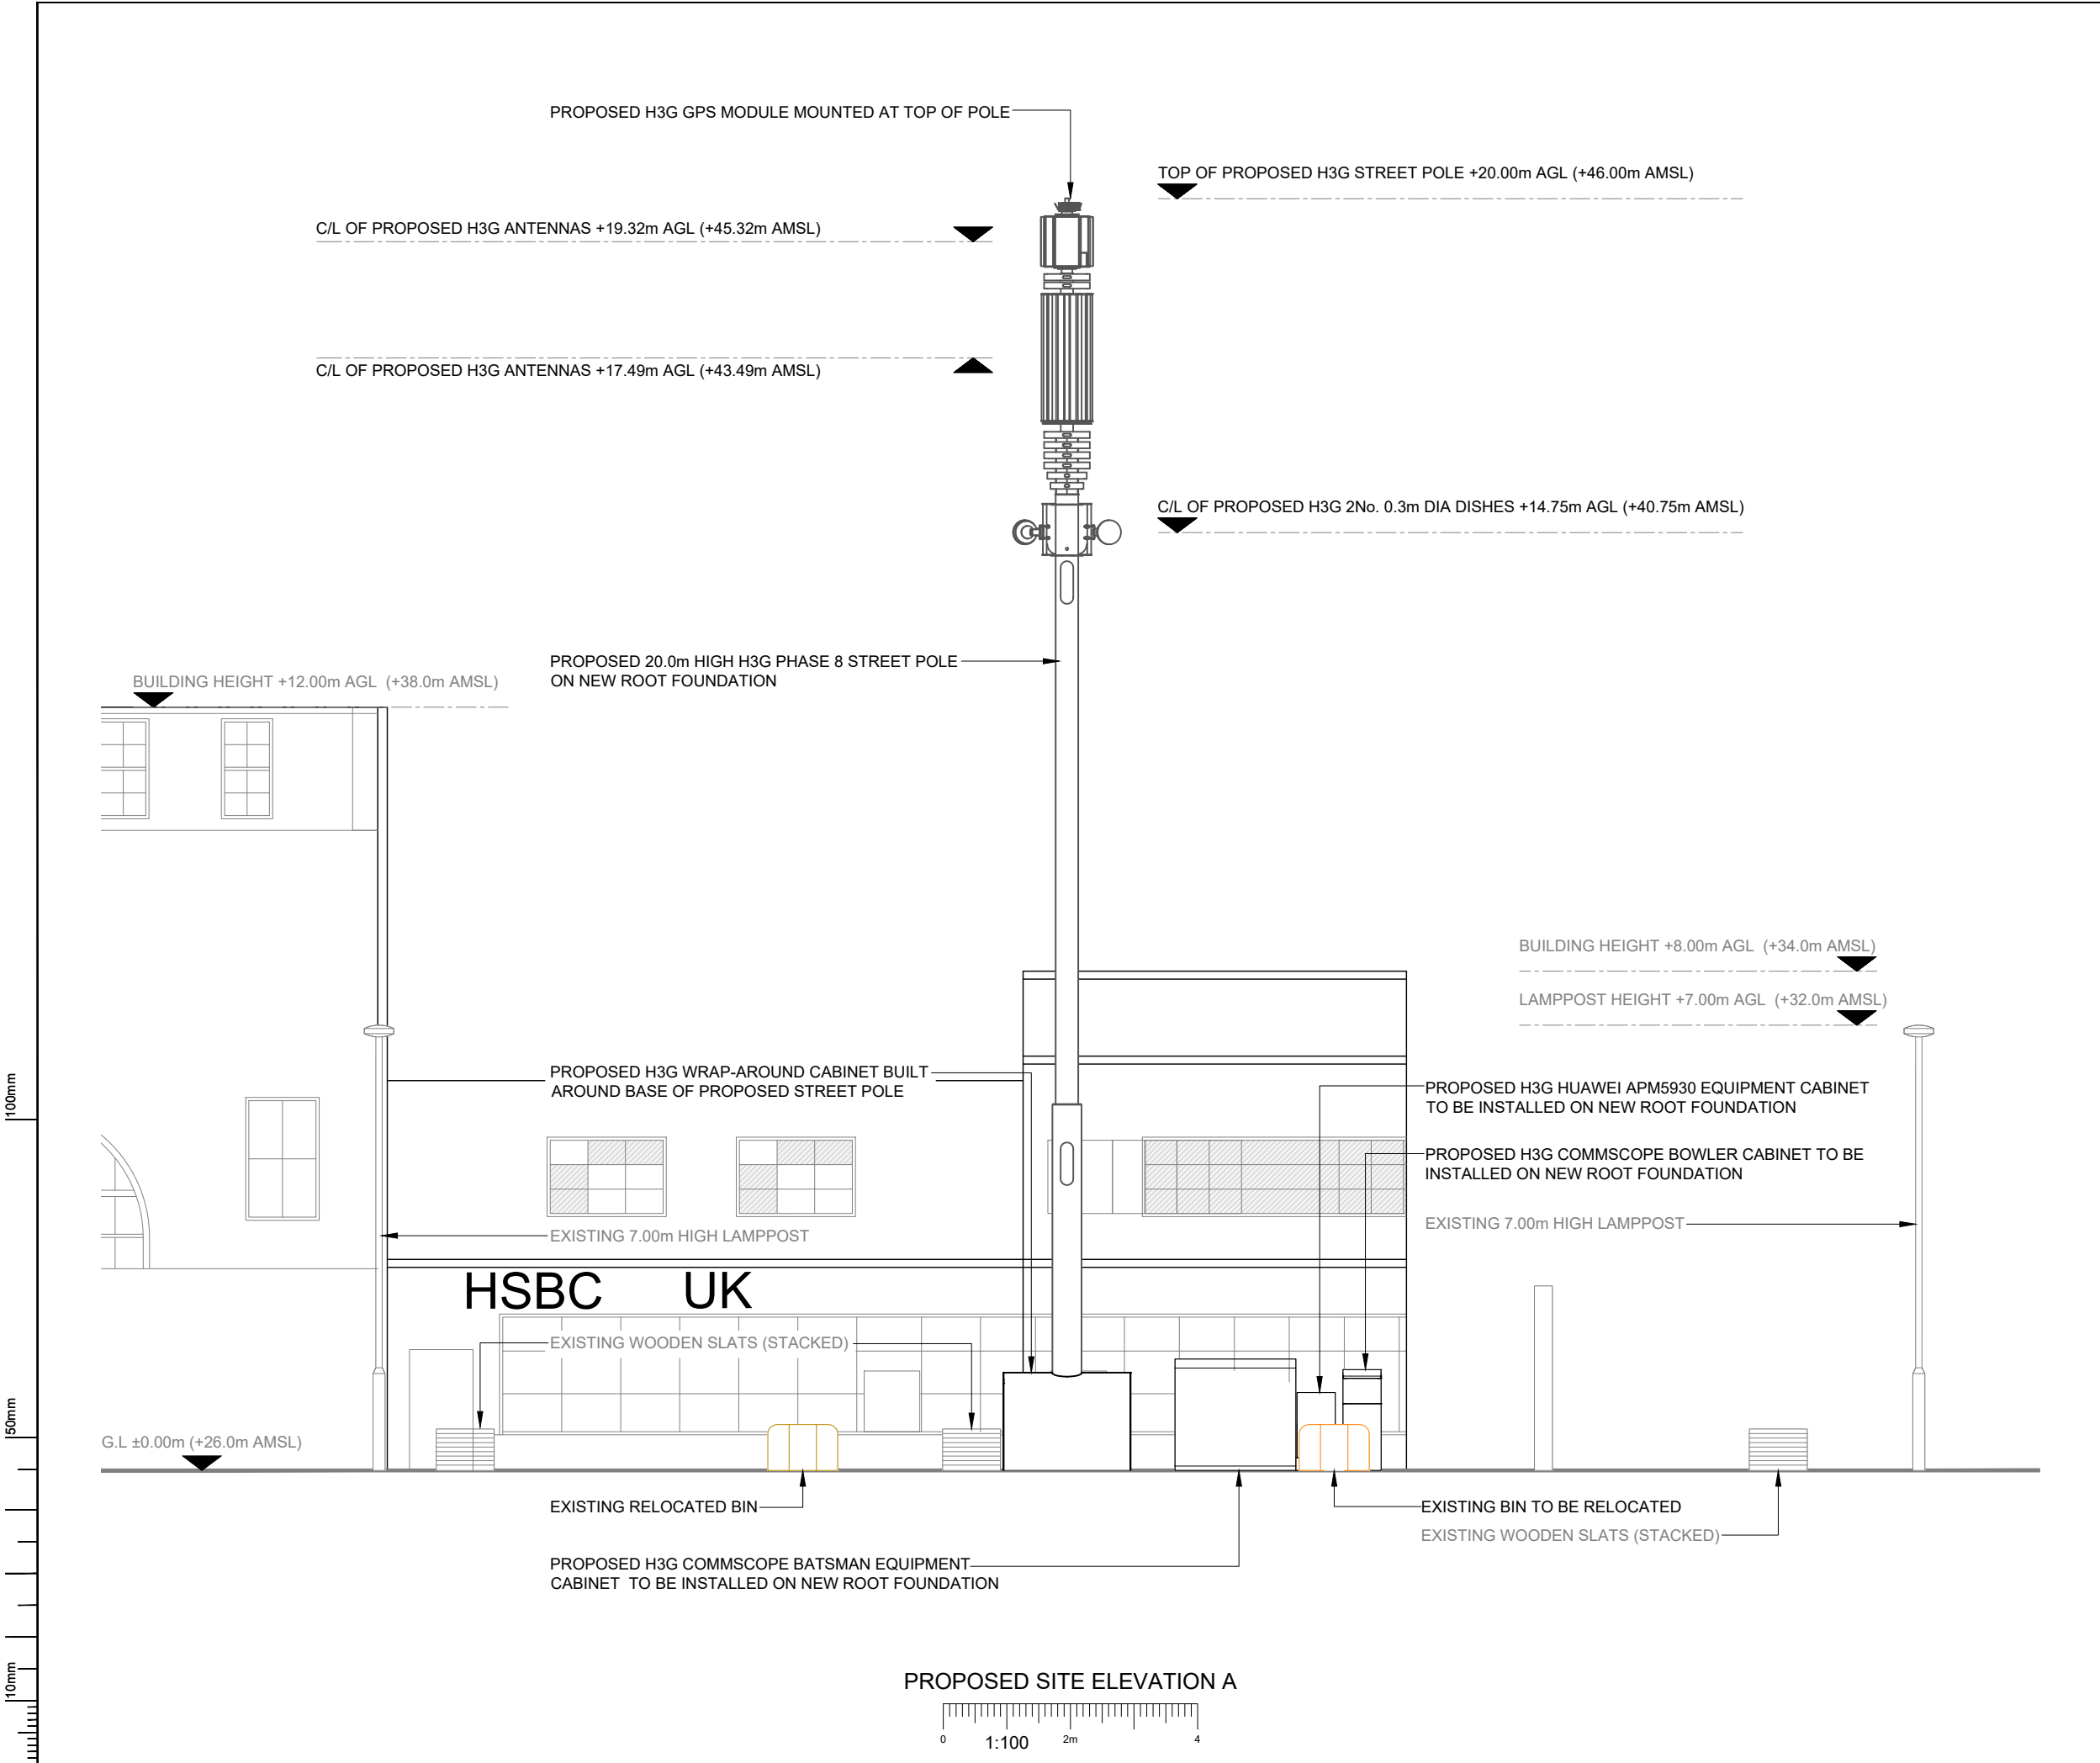

NOTES:
1. ALL DIMENSIONS IN MM UNLESS OTHERWISE NOTED.

A	Issued for Planning	TCL	MT	09.07.20
REV	MODIFICATION	BY	CH	DATE

Hutchison 3G UK Limited
Star House, 20 Grenfell Road
Maidenhead, SL6 1EH
Tel: 01628 765 000
Fax: 01628 765 001

H3G Base Station Information line:
0845 6043000
Available 8am-8pm Monday to Friday

Design Consultant & Principal Contractor:

Great British Communications
Lapwing House, Block 3 Forward Point,
Tan House Lane, Widnes, Cheshire, WAB 0SL
t. 44 (0)151 420 4128
www.gbcservices.co.uk

Site Name:
JUNCTION OF CAMDEN HIGH STREET

3UK Cell ID:
CMN13533

Address:
FOOTPATH OUTSIDE CAMDEN TOWN TUBE STATION
No.176 CAMDEN HIGH STREET
OPPOSITE No.201 CAMDEN HIGH STREET
LONDON
NW1 8QL

Title:
265 PROPOSED SITE ELEVATION

Project:
H3G UNILATERAL SW

Purpose of Issue:
PLANNING

Site ID:
-

Drawing No:
CMN13533_PLANNING_REV_A

Issue:
A

PROPOSED ANTENNA & RF EQUIPMENT SCHEDULE																				
EXISTING/PROPOSED		ANTENNA REFERENCE	FUNCTION	FEEDER/FIBRE						BIAS T's/RRU's			ANTENNAS							
				LENGTH(m) & DIAMETER (SEE GUIDANCE NOTES BELOW)			TYPE (COAX OR FIBRE)	FEEDERS QTY	FIBRE QTY	FIBRE LENGTH	BIAS T	RRU QTY (HL= HIGH LEVEL, E= ENCLOSURE)	ANT. REF.	ANTENNA MANUFACTURERS PART No.	BRG°	HEIGHT TO TOP (m)	HEIGHT TO C/L (m)	HEIGHT TO U/S (m)	LOCATION (POLE MOUNTED, HEADFRAME, WITHIN SHROUD ETC)	
				MF1	MF(J1)	TOTAL														
SECTOR 1	PROPOSED	A1	5G	-	-	-	DC FIBRE	-	1	24m	-	-	A1a	AAU5614	90°	19.72	19.32	18.92	UPPER HEADFRAME	
		A2	800	$\frac{1}{2}''=17$	$\frac{1}{2}''=7m^{(2)}$	24m	DC FIBRE+COAX	4	-	-	-	E	A2a	AHP4517R7v06	90°	18.49	17.49	16.49	LOWER HEADFRAME	
			1400	$\frac{1}{2}''=17$	$\frac{1}{2}''=7m^{(2)}$	24m	DC FIBRE+COAX	4	-	-	-	E	A2c							
				1800 /2100	$\frac{1}{2}''=17$	$\frac{1}{2}''=7m^{(2)}$	24m	DC FIBRE+COAX	4	-	-	1	E							A2d
					-	-	-	-	-	-	-	-	E							A2e
					-	-	-	-	-	-	-	-	-							-
SECTOR 2	PROPOSED	B1	5G	-	-	-	DC FIBRE	-	1	24m	-	-	B1a	AAU5614	210°	19.72	19.32	18.92	UPPER HEADFRAME	
		B2	800	$\frac{1}{2}''=17$	$\frac{1}{2}''=7m^{(2)}$	24m	DC FIBRE+COAX	4	-	-	-	E	B2a	AHP4517R7v06	210°	18.49	17.49	16.49	LOWER HEADFRAME	
			1400	$\frac{1}{2}''=17$	$\frac{1}{2}''=7m^{(2)}$	24m	DC FIBRE+COAX	4	-	-	-	E	B2b							
				1800 /2100	$\frac{1}{2}''=17$	$\frac{1}{2}''=7m^{(2)}$	24m	DC FIBRE+COAX	4	-	-	1	E							B2c
					-	-	-	-	-	-	-	-	E							B2d
					-	-	-	-	-	-	-	-	-							E
			-	-	-	-	-	-	-	-	-	E	B2f							
			-	-	-	-	-	-	-	-	-	-	B2g							
SECTOR 3	PROPOSED	C1	5G	-	-	-	DC FIBRE	-	1	24m	-	-	C1a	AAU5614	330°	19.72	19.32	18.92	UPPER HEADFRAME	
		C2	800	$\frac{1}{2}''=17$	$\frac{1}{2}''=7m^{(2)}$	24m	DC FIBRE+COAX	4	-	-	-	E	C2a	AHP4517R7v06	330°	18.49	17.49	16.49	LOWER HEADFRAME	
			1400	$\frac{1}{2}''=17$	$\frac{1}{2}''=7m^{(2)}$	24m	DC FIBRE+COAX	4	-	-	-	E	C2b							
				1800 /2100	$\frac{1}{2}''=17$	$\frac{1}{2}''=7m^{(2)}$	24m	DC FIBRE+COAX	4	-	-	1	E							C2c
					-	-	-	-	-	-	-	-	E							C2d
					-	-	-	-	-	-	-	-	-							E
			-	-	-	-	-	-	-	-	-	E	C2f							
			-	-	-	-	-	-	-	-	-	-	C2g							

TRANSMISSION DISH SCHEDULE								
Dish ID	Status	Size Ø (mm)	Colour (RAL Colour)	Height (C/L) AGL	Bearing (°) EGN	B End Cell ID	Link Ref:	Comments
TD1	PROPOSED	300mm	GREY	14.75m	TBC°	-	-	Transmission Solution TBC - 2No 300mm Dishes shown for planning
TD2	PROPOSED	300mm	GREY	14.75m	TBC°	-	-	Transmission Solution TBC - 2No 300mm Dishes shown for planning

GPS LINE KEY			
SECTOR ID	NODE TYPE	NODE C/L (m) AGL	GPS NODE CABLE LENGTH (m)
1	GPS	20.00m	35m

A	Issued for Planning		TCL	MT 09.07.20
REV	MODIFICATION		BY	CH DATE



Hutchison 3G UK Limited
Star House, 20 Grenfell Road
Maidenhead, SL6 1EH
Tel: 01628 765 000
Fax: 01628 765 001

H3G Base Station Information line:
0845 6043000
Available 8am-8pm Monday to Friday

Design Consultant & Principal Contractor:



Great British Communications
Lapwing House, Block 3 Forward Point,
Ton House Lane, Widnes, Cheshire, WAB 0SL
t. 44 (0)151 420 4128
www.gbcservices.co.uk

Site Name:

JUNCTION OF CAMDEN HIGH STREET

3UK Cell ID:

CMN13533

Address:

FOOTPATH OUTSIDE CAMDEN TOWN TUBE STATION
No.176 CAMDEN HIGH STREET
OPPOSITE No.201 CAMDEN HIGH STREET
LONDON
NW1 8QL

Title:

304 PROPOSED CONFIGURATION ANTENNA SCHEDULE

Project:

H3G UNILATERAL SW

Purpose of Issue:

PLANNING

Site ID:

-

Drawing No:

CMN13533_PLANNING_REV_A


Issue:

A

100mm

50mm

10mm

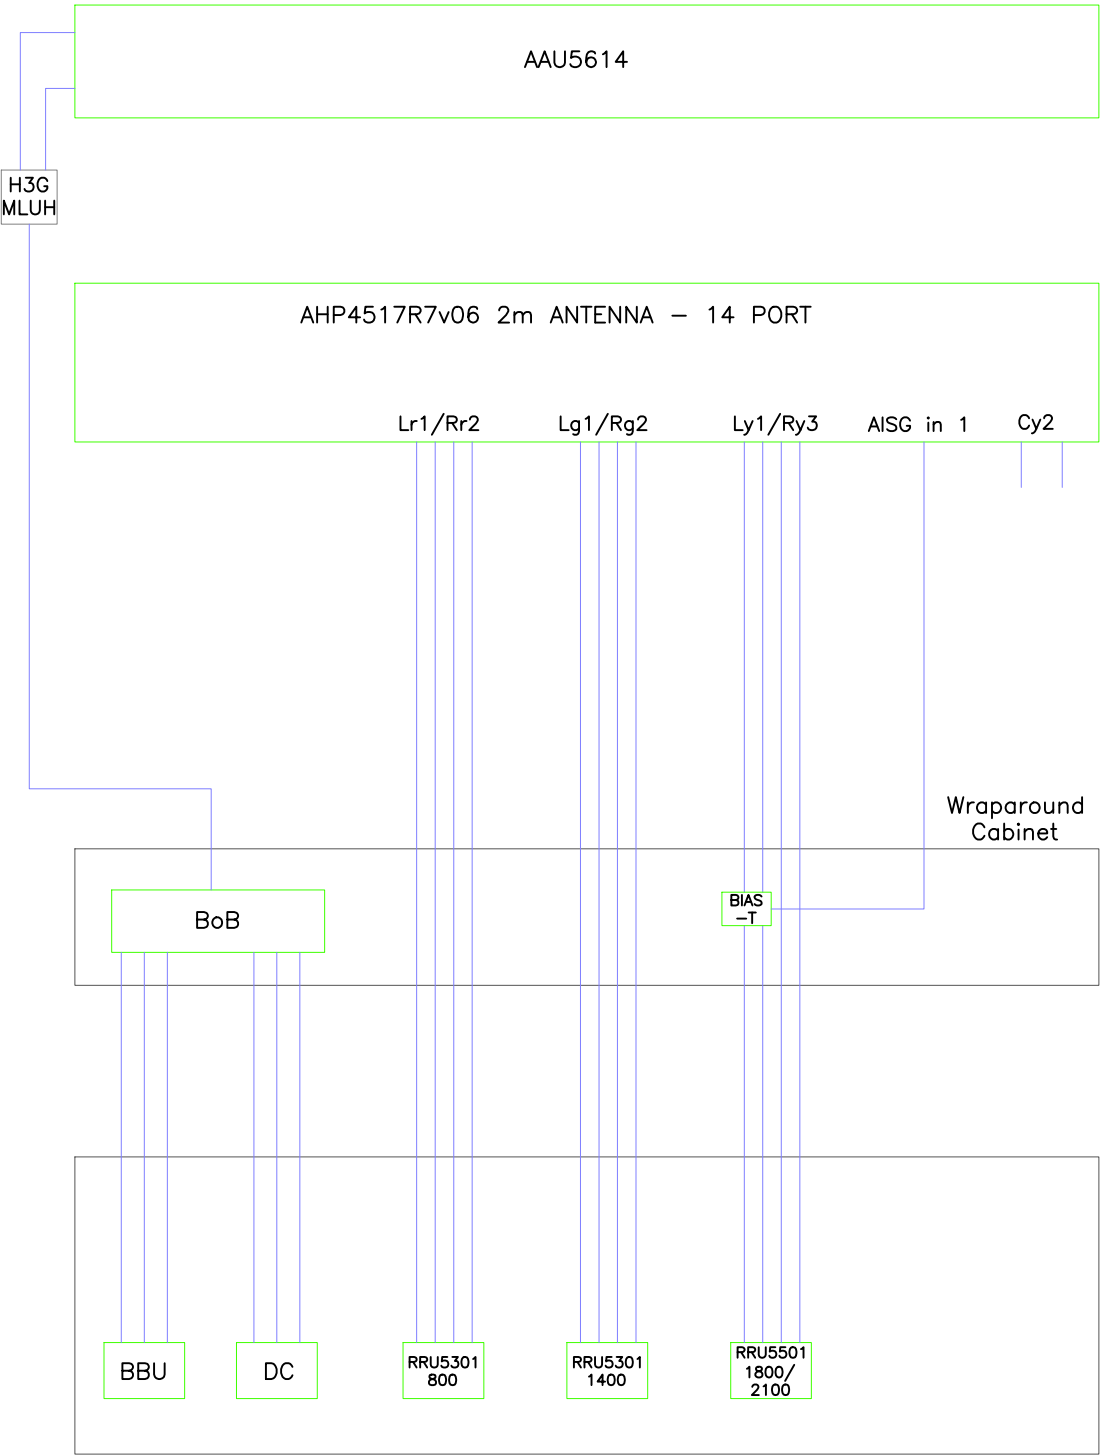

A	Issued for Planning	TCL	MT	09.07.20
REV	MODIFICATION	BY	CH	DATE



Hutchison 3G UK Limited
Star House, 20 Grenfell Road
Maidenhead, SL6 1EH
Tel: 01628 765 000
Fax: 01628 765 001

H3G Base Station Information line:
0845 6043000
Available 8am-8pm Monday to Friday

Design Consultant & Principal Contractor:

Great British Communications
Lapwing House, Block 3 Forward Point,
Ton House Lane, Widnes, Cheshire, WAB 0SL
t. 44 (0)151 420 4128
www.gbcservices.co.uk

Site Name:	JUNCTION OF CAMDEN HIGH STREET
3UK Cell ID:	CMN13533
Address:	FOOTPATH OUTSIDE CAMDEN TOWN TUBE STATION No.176 CAMDEN HIGH STREET OPPOSITE No.201 CAMDEN HIGH STREET LONDON NW1 8QL
Title:	305 PROPOSED LINE CONFIGURATION
Project:	H3G UNILATERAL SW
Purpose of Issue:	PLANNING
Site ID:	-
Drawing No:	CMN13533_PLANNING_REV_A
Issue:	A

DEPENDENCY	STATUS
RF Compliance	Sector A - Step 3.0 SW Sector B - Step 3.0 SW Sector C - Step 3.0 SW
Building Regulations Approval	N/A
Asbestos	N/A
Planning Conditions	TBC by Local Authority
Geotech Report	N/A
Structural Calculations	N/A
Intrusive Building Survey	N/A
Global Design Check	N/A
Rigging Survey	N/A
FIXITS	N/A
Power	Proposed 1 phase 100A supply - DNO Quote Approval Required
Transmission Solution	TBC: Microwave only/Fibre only/Microwave+Fibre 2No 0.3m DIA dishes shown for planning
Cooling Solution	N/A
Line of Site Survey	TBC - Dependant on Transmission Solution
Services Search	Completed - 29.04.20
Trial Hole Report	Required
Other	-

A	Issued for Planning		TCL	MT	09.07.20
REV	MODIFICATION		BY	CH	DATE
		Hutchison 3G UK Limited Star House, 20 Grenfell Road Maidenhead, SL6 1EH Tel: 01628 765 000 Fax: 01628 765 001 H3G Base Station Information line: 0845 6043000 Available 8am-8pm Monday to Friday			
Design Consultant & Principal Contractor:					
 Great British Communications Lapwing House, Block 3 Forward Point, Ton House Lane, Widnes, Cheshire, WAB 0SL t. 44 (0)151 420 4128 www.gbcservices.co.uk					
Site Name: JUNCTION OF CAMDEN HIGH STREET					
3UK Cell ID:		CMN13533			
Address: FOOTPATH OUTSIDE CAMDEN TOWN TUBE STATION No.176 CAMDEN HIGH STREET OPPOSITE No.201 CAMDEN HIGH STREET LONDON NW1 8QL					
Title:		306 EQUIPMENT SCHEDULES & DEPENDENCIES			
Project:		H3G UNILATERAL SW			
Purpose of Issue:		PLANNING			
Site ID: -					
Drawing No: CMN13533_PLANNING_REV_A					Issue: A