

TANYA JONES
STUDIO
t: 07914 660223
e: hello@tanyajonesstudio.com

Flat 2, 52 HILLFIELD ROAD
NEW EXTENSION
EXISTING & PROPOSED
REAR ELEVATION

PROPOSED & EXISTING REAR
ELEVATION

Date: 26/06/20 Drawn: TJ

Scale: 1:50 @ A3

Drw title: TJS- HILLFIELD_EXISTING &
PROPOSED_REAR ELEVATION


Drw Ref:

Date	Description	Initials

TERMS AND CONDITIONS

- 1.1 This clause applies to any drawings produced as part of the Services (Drawings).
- 1.2 You must not scale from any Drawings and we shall not be liable for the accuracy of their dimensions.
- 1.3 Where you or any other person not employed or engaged by us are carrying out any installation work from the Drawings, you or they must, prior to installation:
 - (a) verify all dimensions on site;
 - (b) ensure that the relevant site has sufficient access to allow all components to be delivered;
 - (c) verify any increased loadings with a qualified structural engineer for suitability and context;
 - (d) verify the compatibility of the site's services and utilities with the products to be installed; and
 - (e) verify all tile quantities.
- 1.4 Unless indicated otherwise, all details shown on Drawings are for approval purposes only.
- 1.5 All Drawings are produced for your own use and we shall have no liability to any third party in respect of them.

PROPOSED

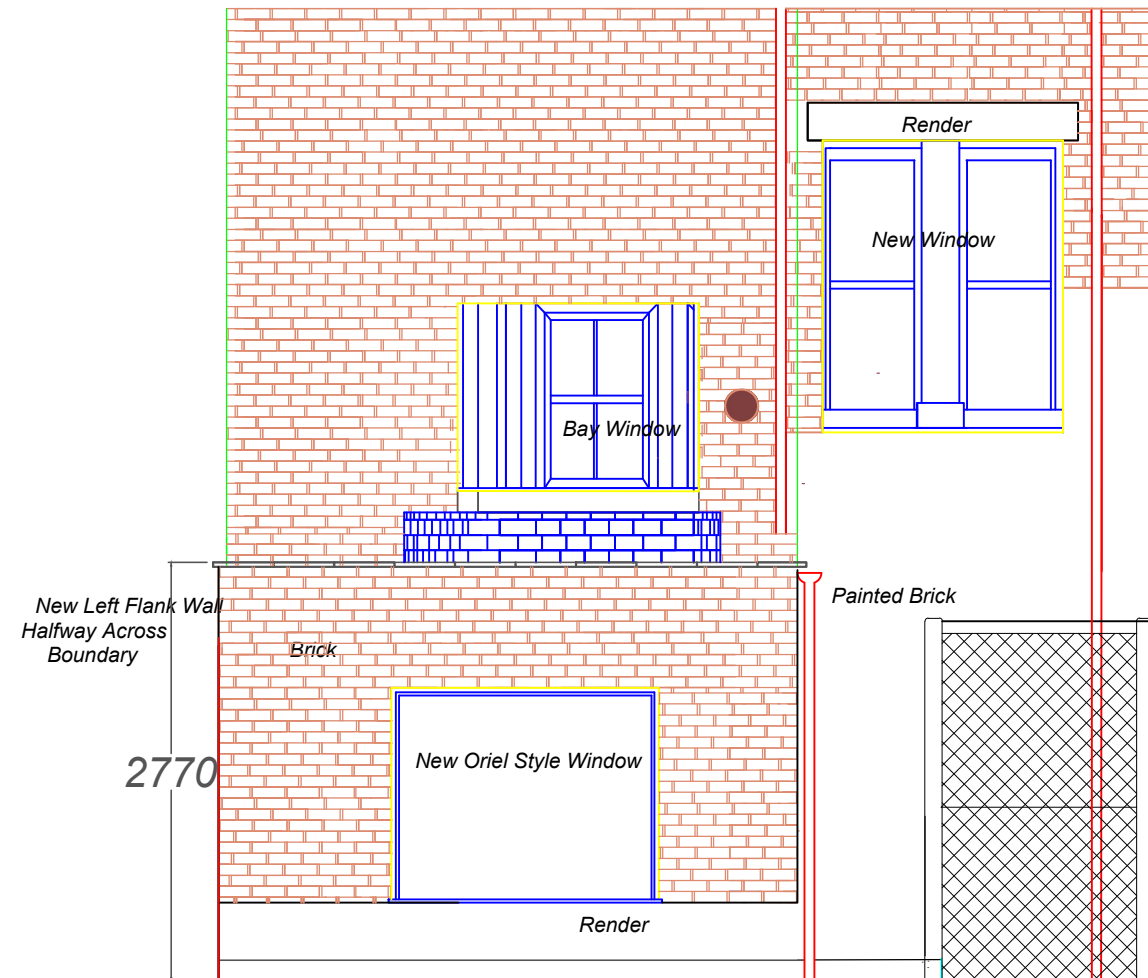

EXISTING

