
 
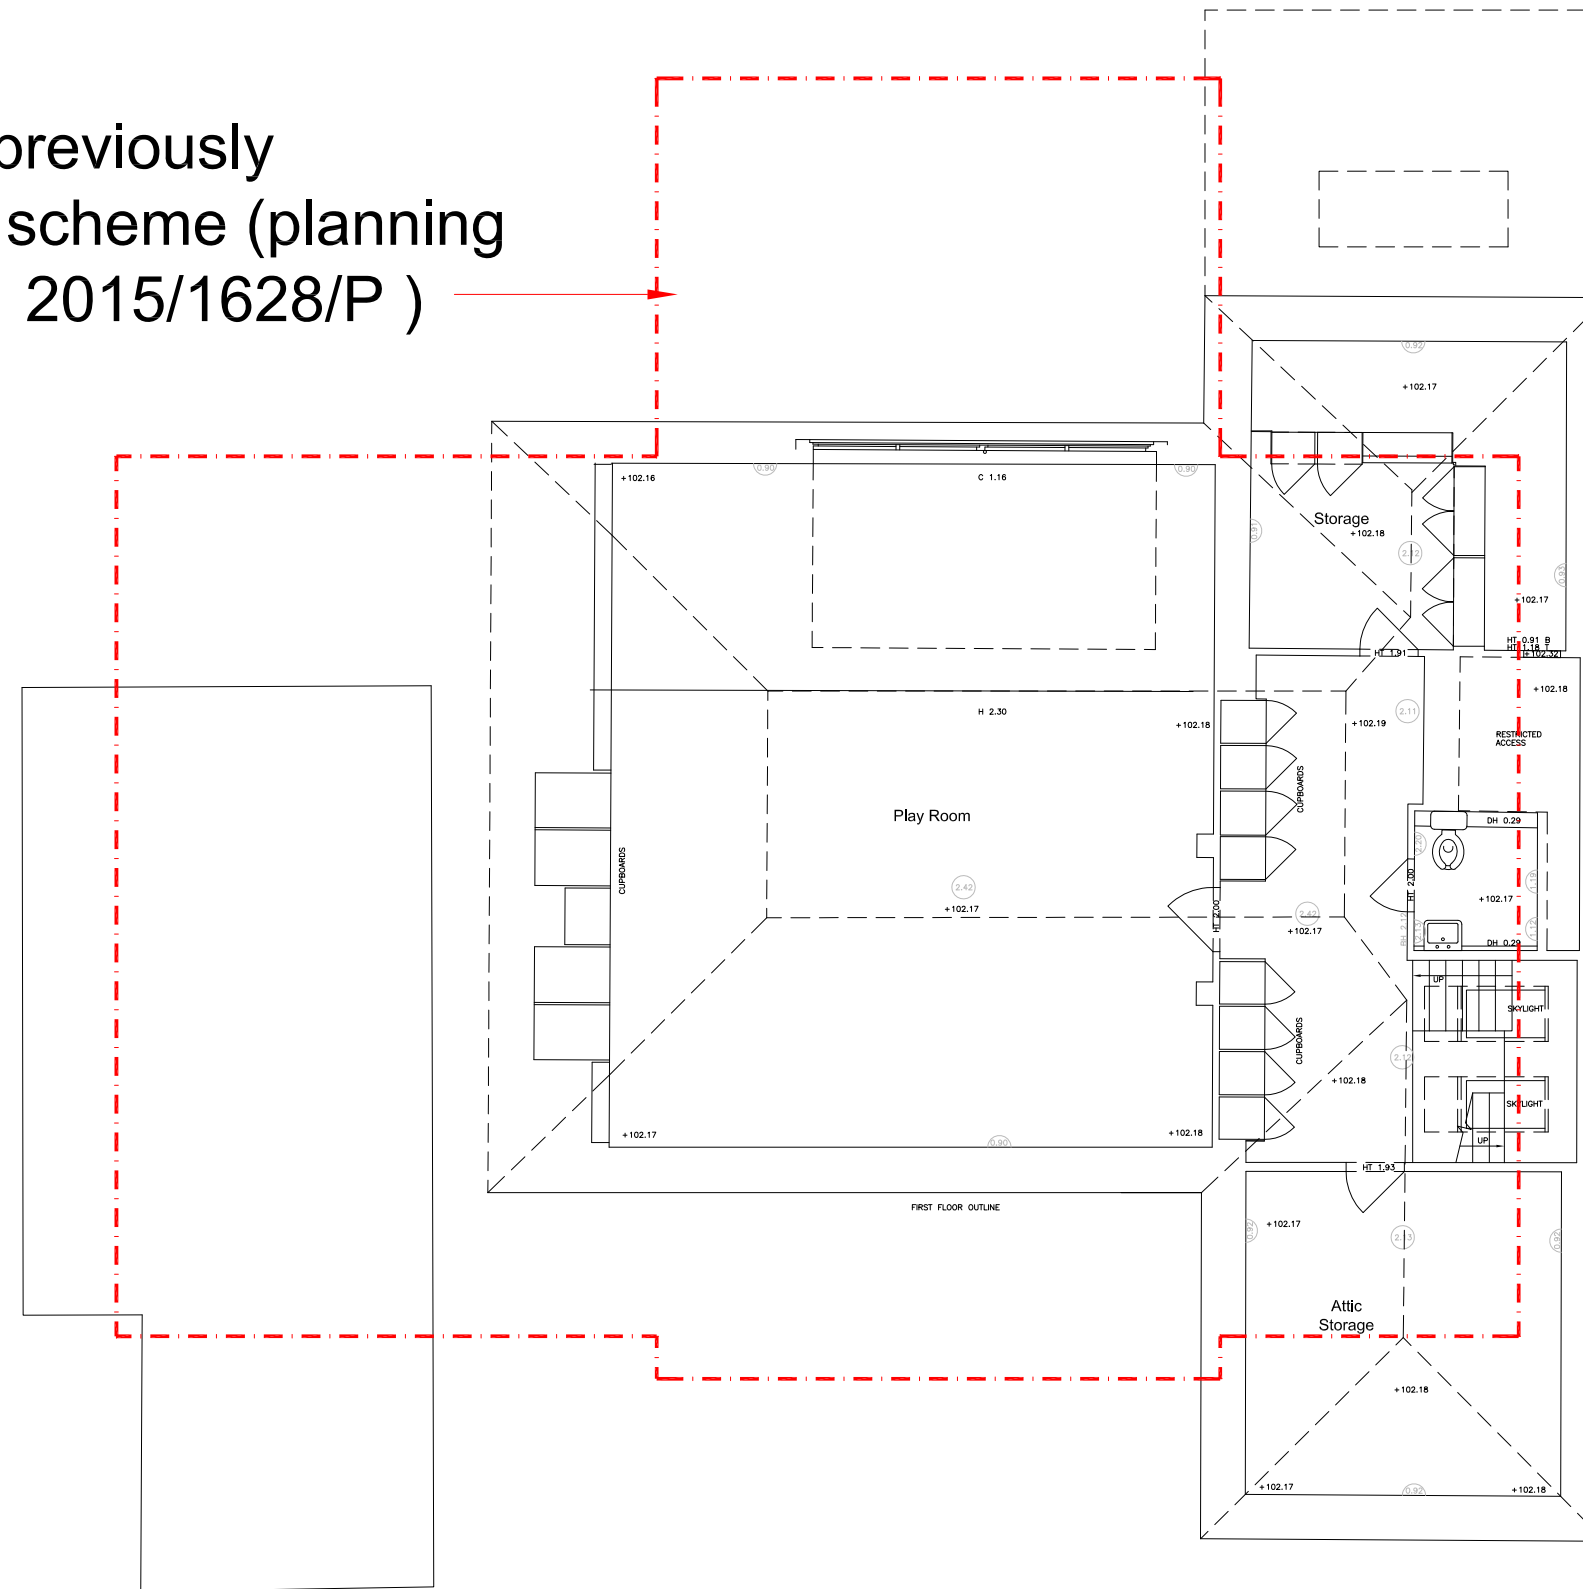


Extent of previously approved scheme (planning reference 2015/1628/P)

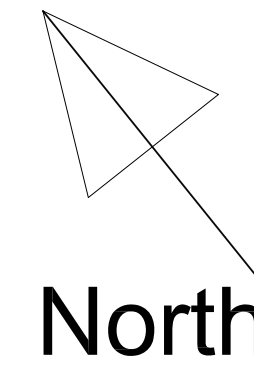

Attic floor - Proposed

Revision	Date	Comment
-		
Issue		Planning

ad design concepts		planning - architecture - interiors
Project	10a Oakhill Avenue, London NW3	
Drawing Title:	Proposed attic floor plan	
Drawing Number:	109-007	
Revision:	A	
Date:	February 2020	
Scale:	1:100@A2: 1:200@A4	
AD Design Concepts Ltd - 25 Gramplan Gardens, London NW2 1JH - www.addconcepts.co.uk - tel. 02082090343 - fax. 02084551424 - e-mail: info@addconcepts.co.uk		