


SCALE 1:100

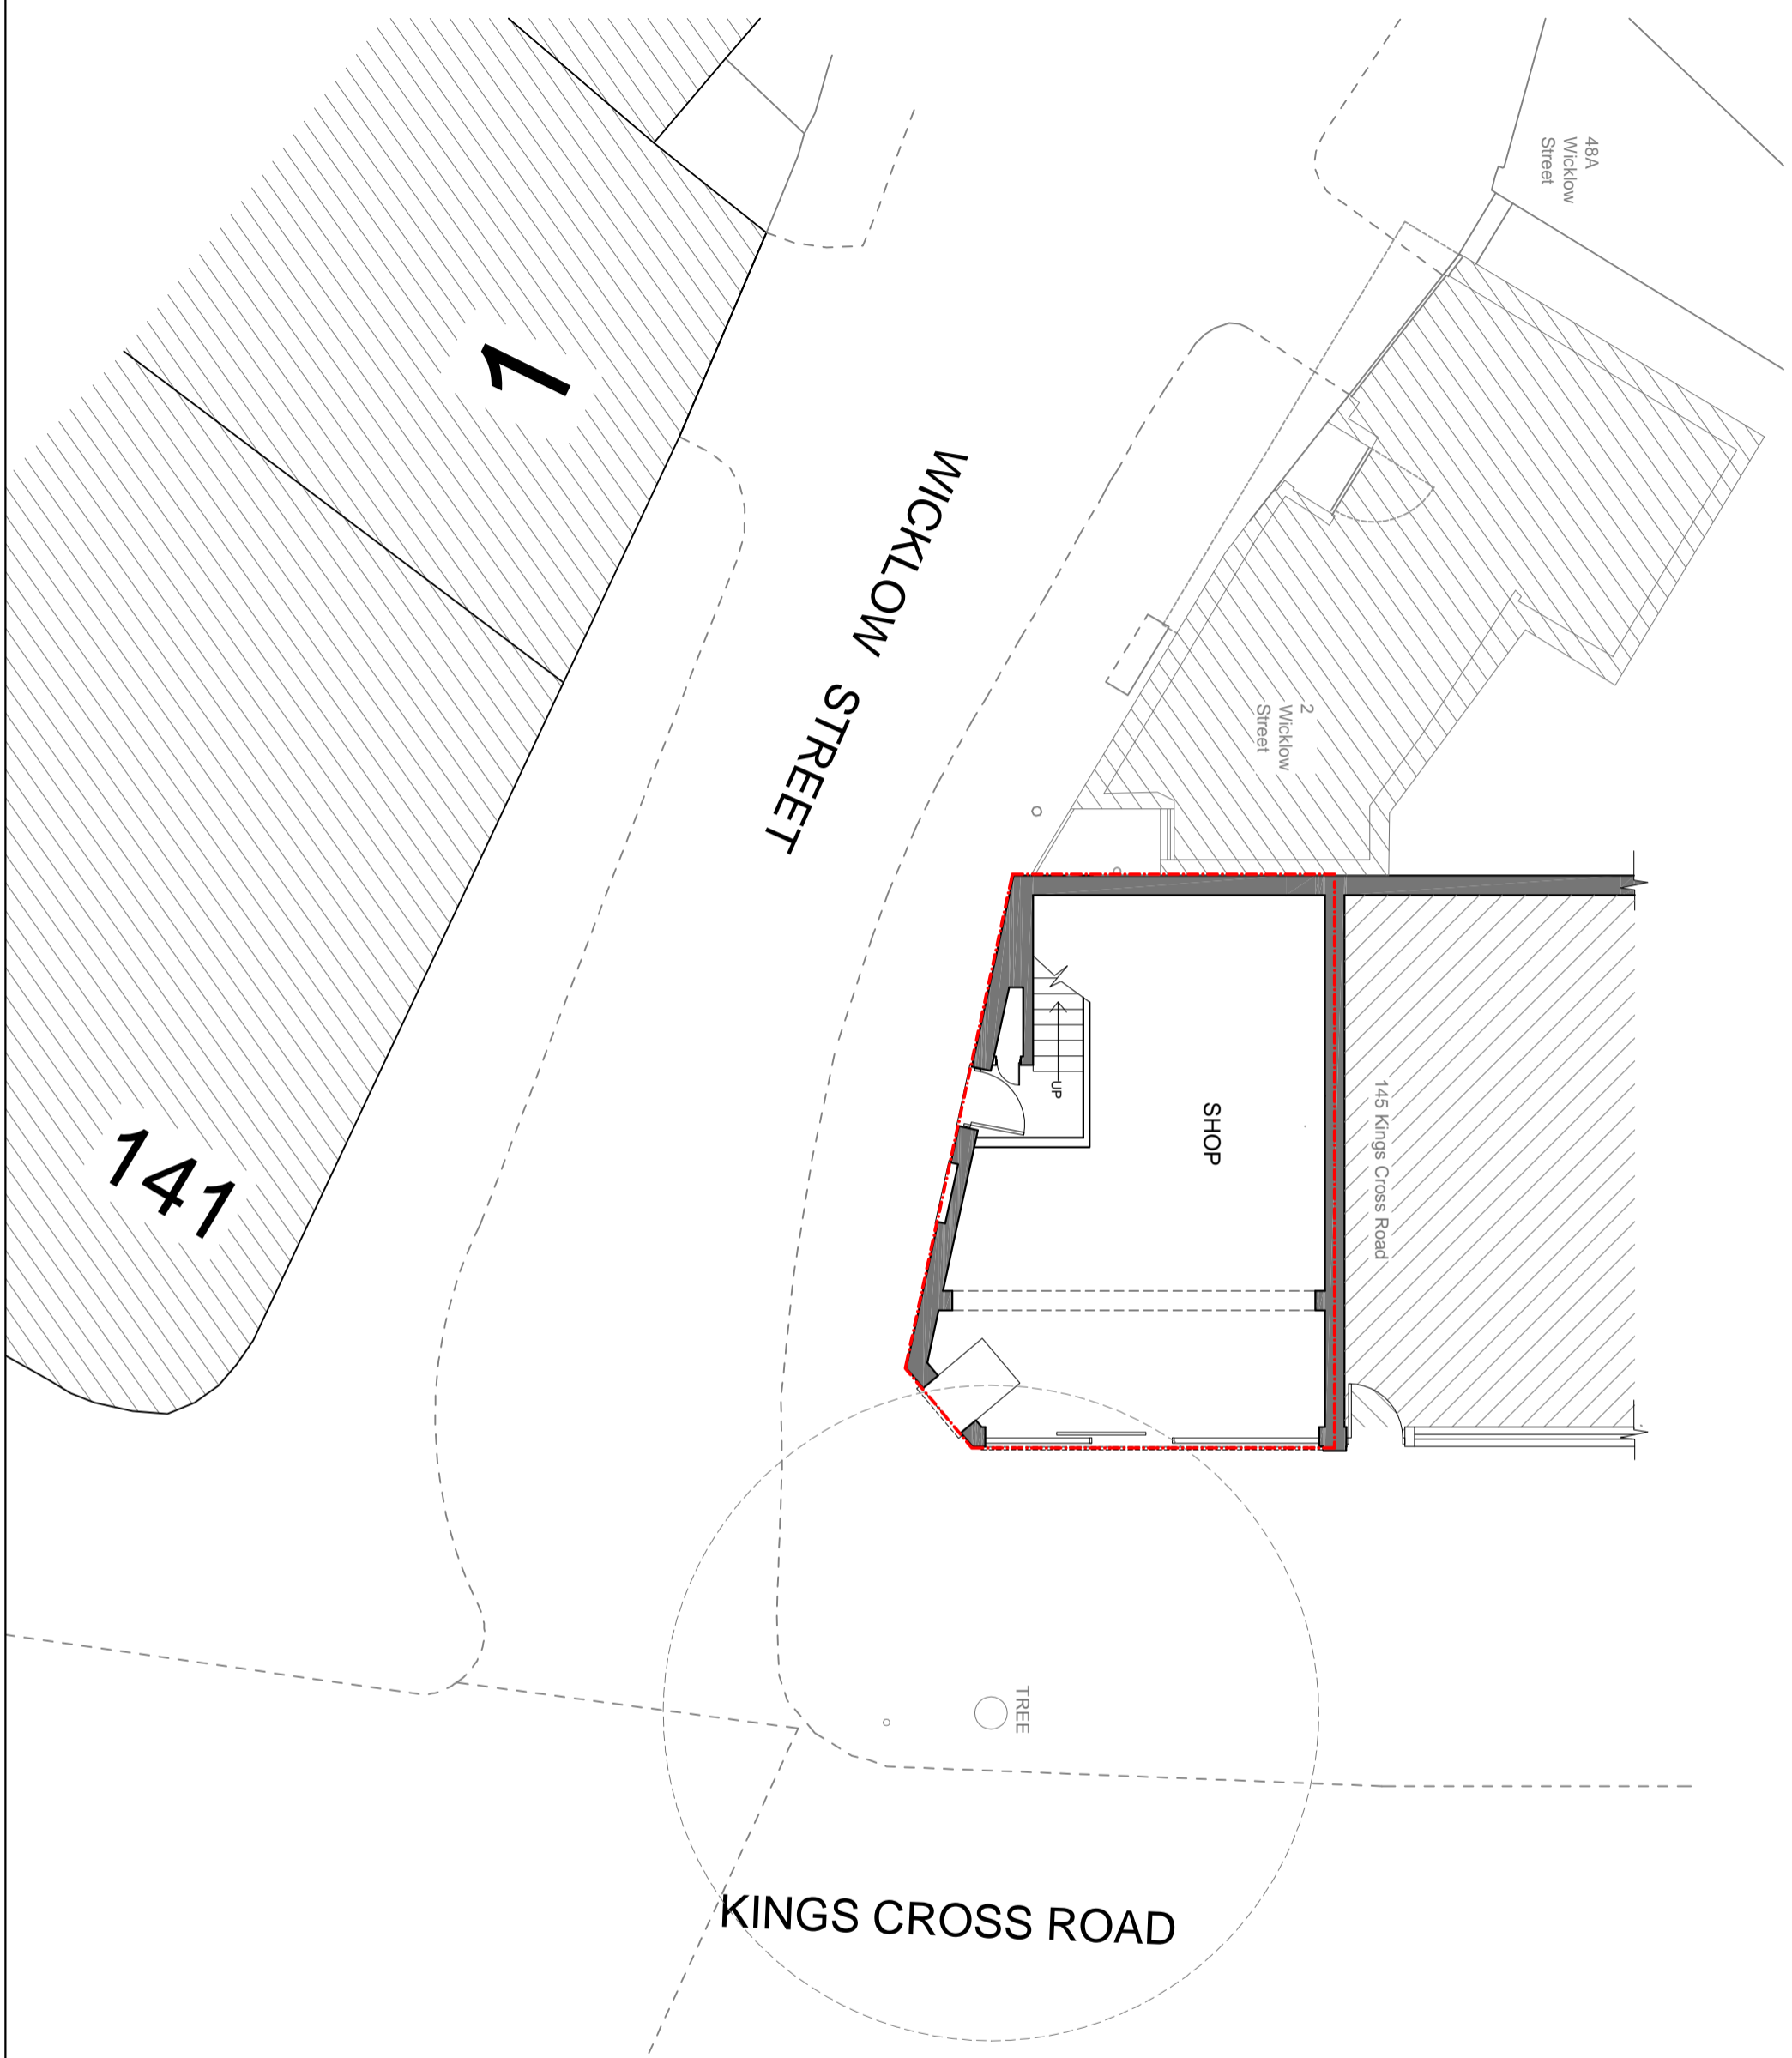

ISSUE	DESCRIPTION	DATE
-------	-------------	------

STUDIO 11 DEVELOPMENT

Architectural Consultants

79 ST. BARNABAS ROAD WOODFORD GREEN IG8 7BY
Tel: 0794059742 Fax: 0871 266 4177
e-mail: studio11development@gmail.com

Project: 143 KINGS CROSS ROAD
LONDON WC1X 9BN

Drawing Title:
EXISTING GROUND FLOOR PLAN

Drawn:	Date:	Scale:
ZD	JUNE 20	1:100 @ A3

Plan No.	Issue:	Status:
143 (01) - 01	A	<input type="radio"/> Preliminary drawing <input type="radio"/> Tender drawing <input type="radio"/> Working drawing