




SCALE 1:100

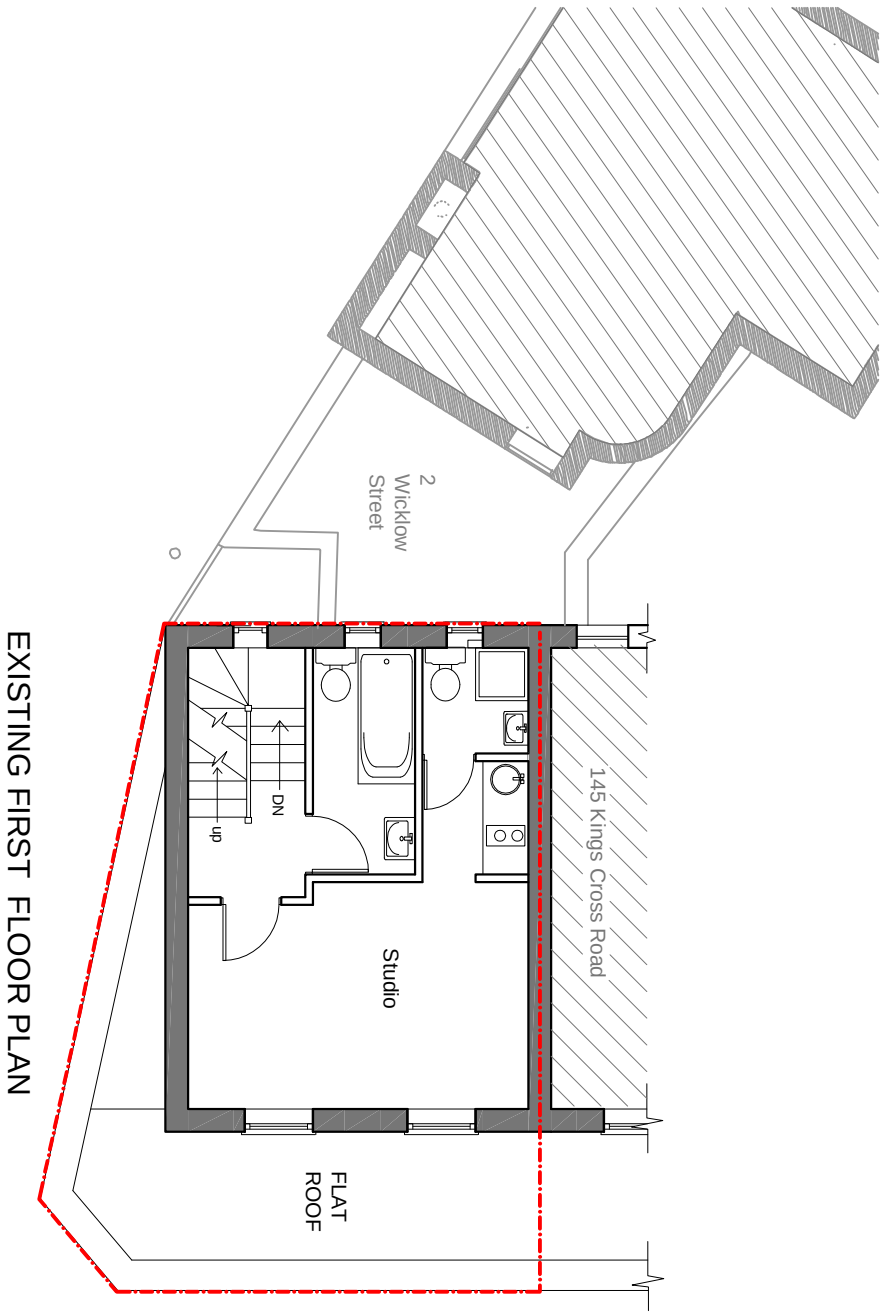

EXISTING FIRST FLOOR PLAN

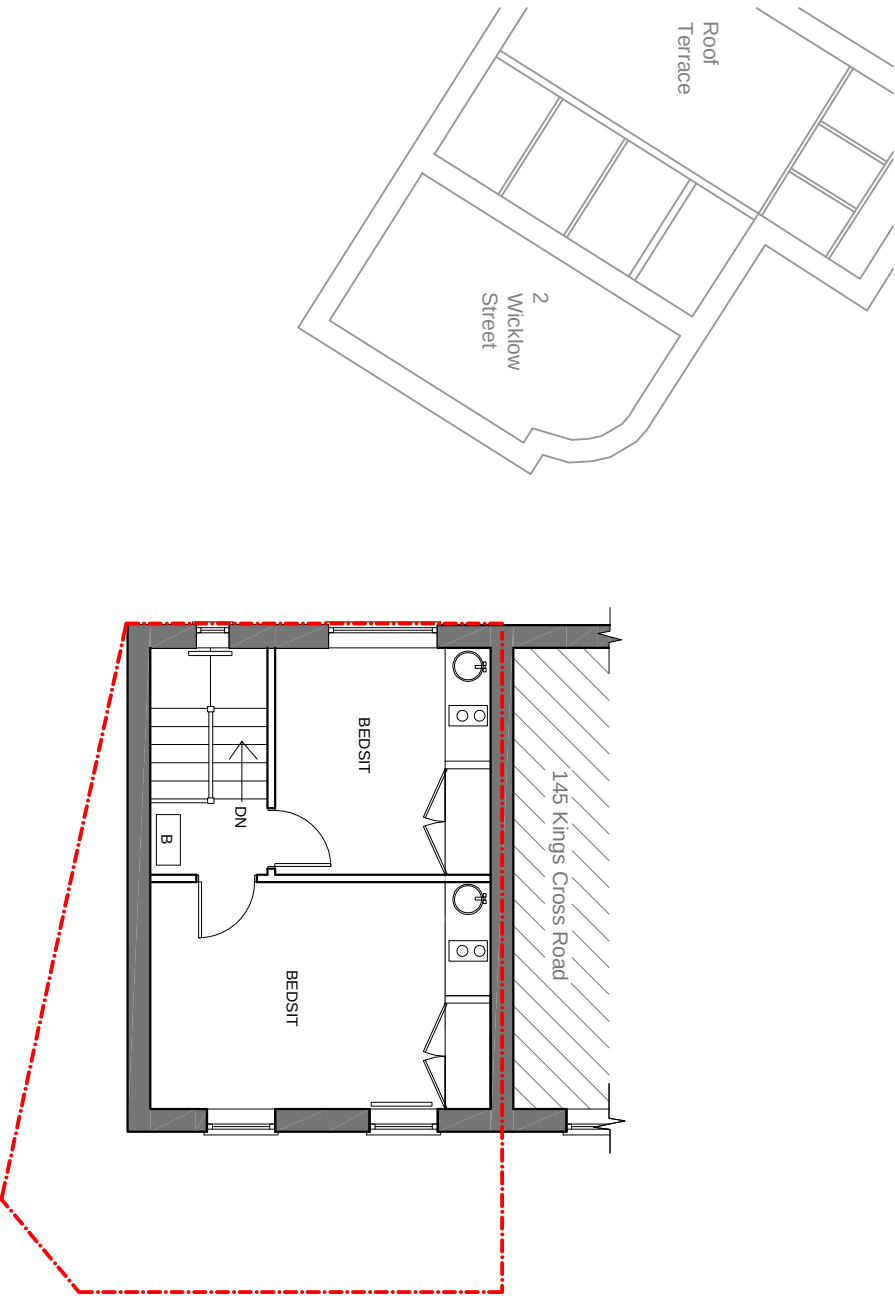

EXISTING SECOND FLOOR PLAN

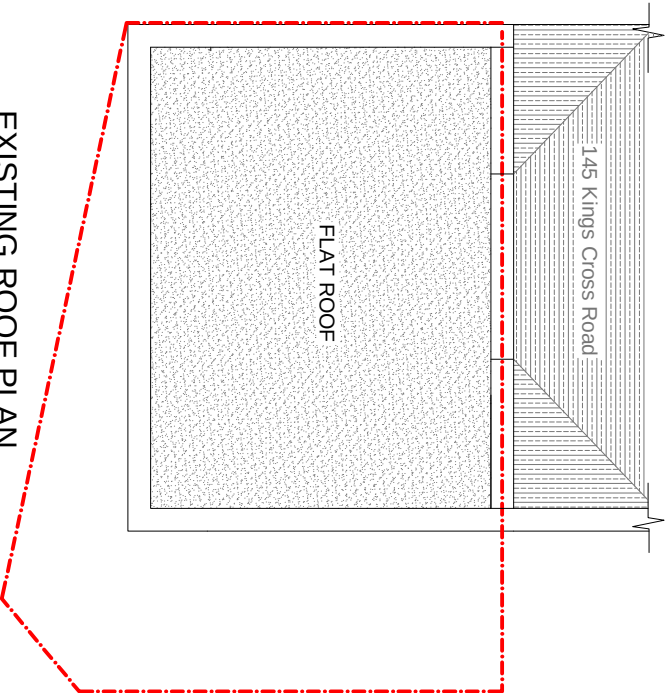

EXISTING ROOF PLAN

ISSUE	DESCRIPTION	DATE
-------	-------------	------

STUDIO 11 DEVELOPMENT

Architectural Consultants

79 ST. BARNABAS ROAD WOODFORD GREEN IG8 7BY
Tel: 0794059742 Fax: 0871 266 4177
e-mail: studio11development@gmail.com

Project: 143 KINGS CROSS ROAD
LONDON WC1X 9BN

Drawing Title: EXISTING PLANS

Drawn:	Date:	Scales:
ZD	JUNE 20	1: 100 @ A3

Plan No.	Issue	Status:
143 (01) - 02	A	☐ Preliminary drawing ☐ Tender drawing ☐ Working drawing