




SCALE 1:100

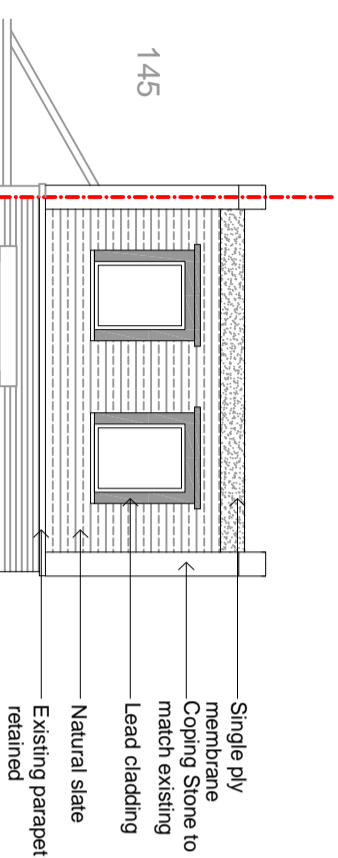


PROPOSED REAR ELEVATION
(South West Facing)

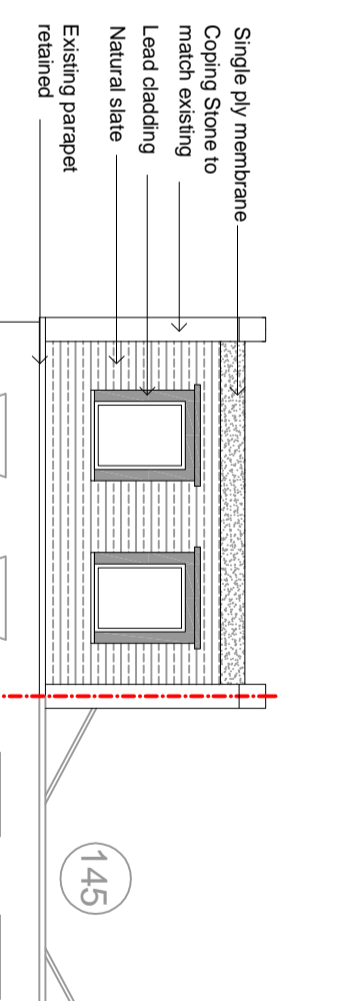

PROPOSED FRONT ELEVATION
(North East Facing)

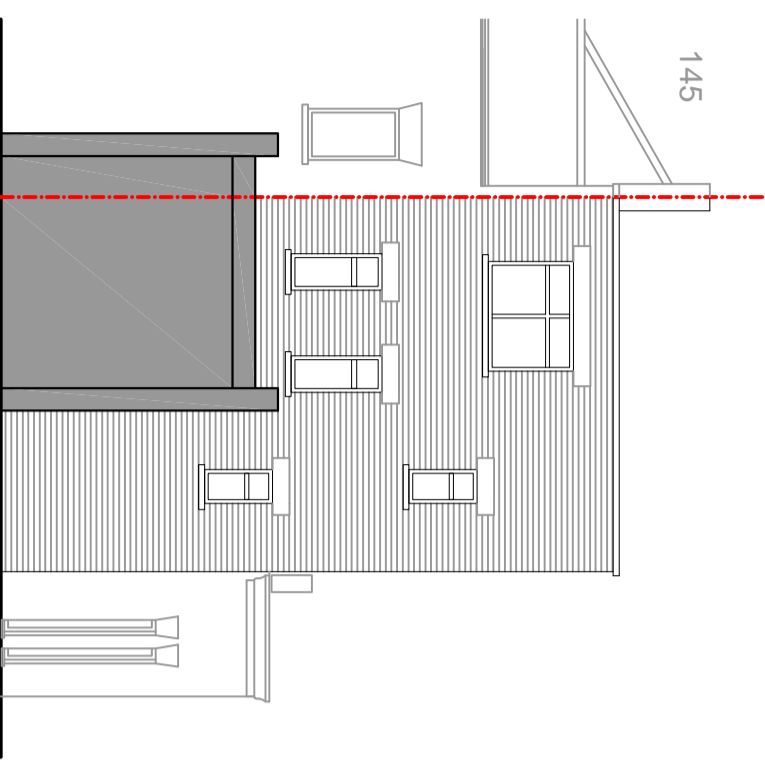

EXISTING REAR ELEVATION
(South West Facing)

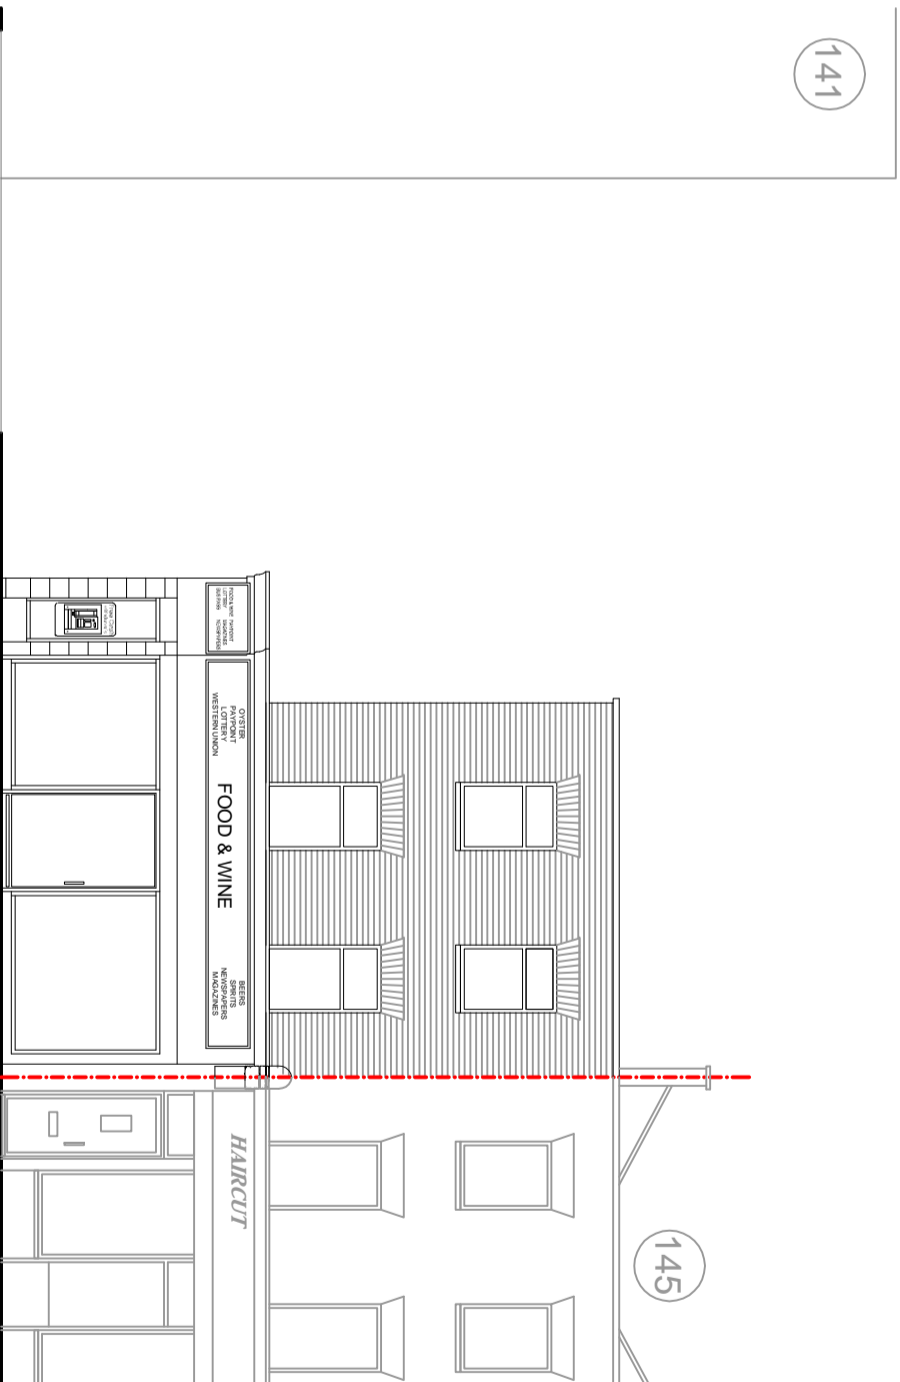

EXISTING FRONT ELEVATION
(North East Facing)

| ISSUE | DESCRIPTION | DATE |
|-------|-------------|------|
| | | |

STUDIO 11 DEVELOPMENT

Architectural Consultants

79 ST. BARNABAS ROAD WOODFORD GREEN IG8 7BY
Tel: 0794059742 Fax: 0871 266 4177
e-mail: studio11development@gmail.com

Project: 143 KINGS CROSS ROAD
LONDON WC1X 9BN

Drawing Title: ELEVATIONS

| | | |
|-----------|---------------|-------------------|
| Drawn: ZD | Date: JUNE 20 | Scale: 1:100 @ A3 |
|-----------|---------------|-------------------|

| | | |
|------------------------|----------|--|
| Plan No. 143 (02) - 02 | Issue: A | Status: <input type="radio"/> Preliminary drawing <input type="radio"/> Tender drawing <input type="radio"/> Working drawing |
|------------------------|----------|--|