


Do not scale working dimensions from this drawing. Read drawings in conjunction with all relevant consultant drawings and specifications. In case of incongruities between information - consult the architect for final decision. Deviations from these drawings shall not be made without first consulting the architect.

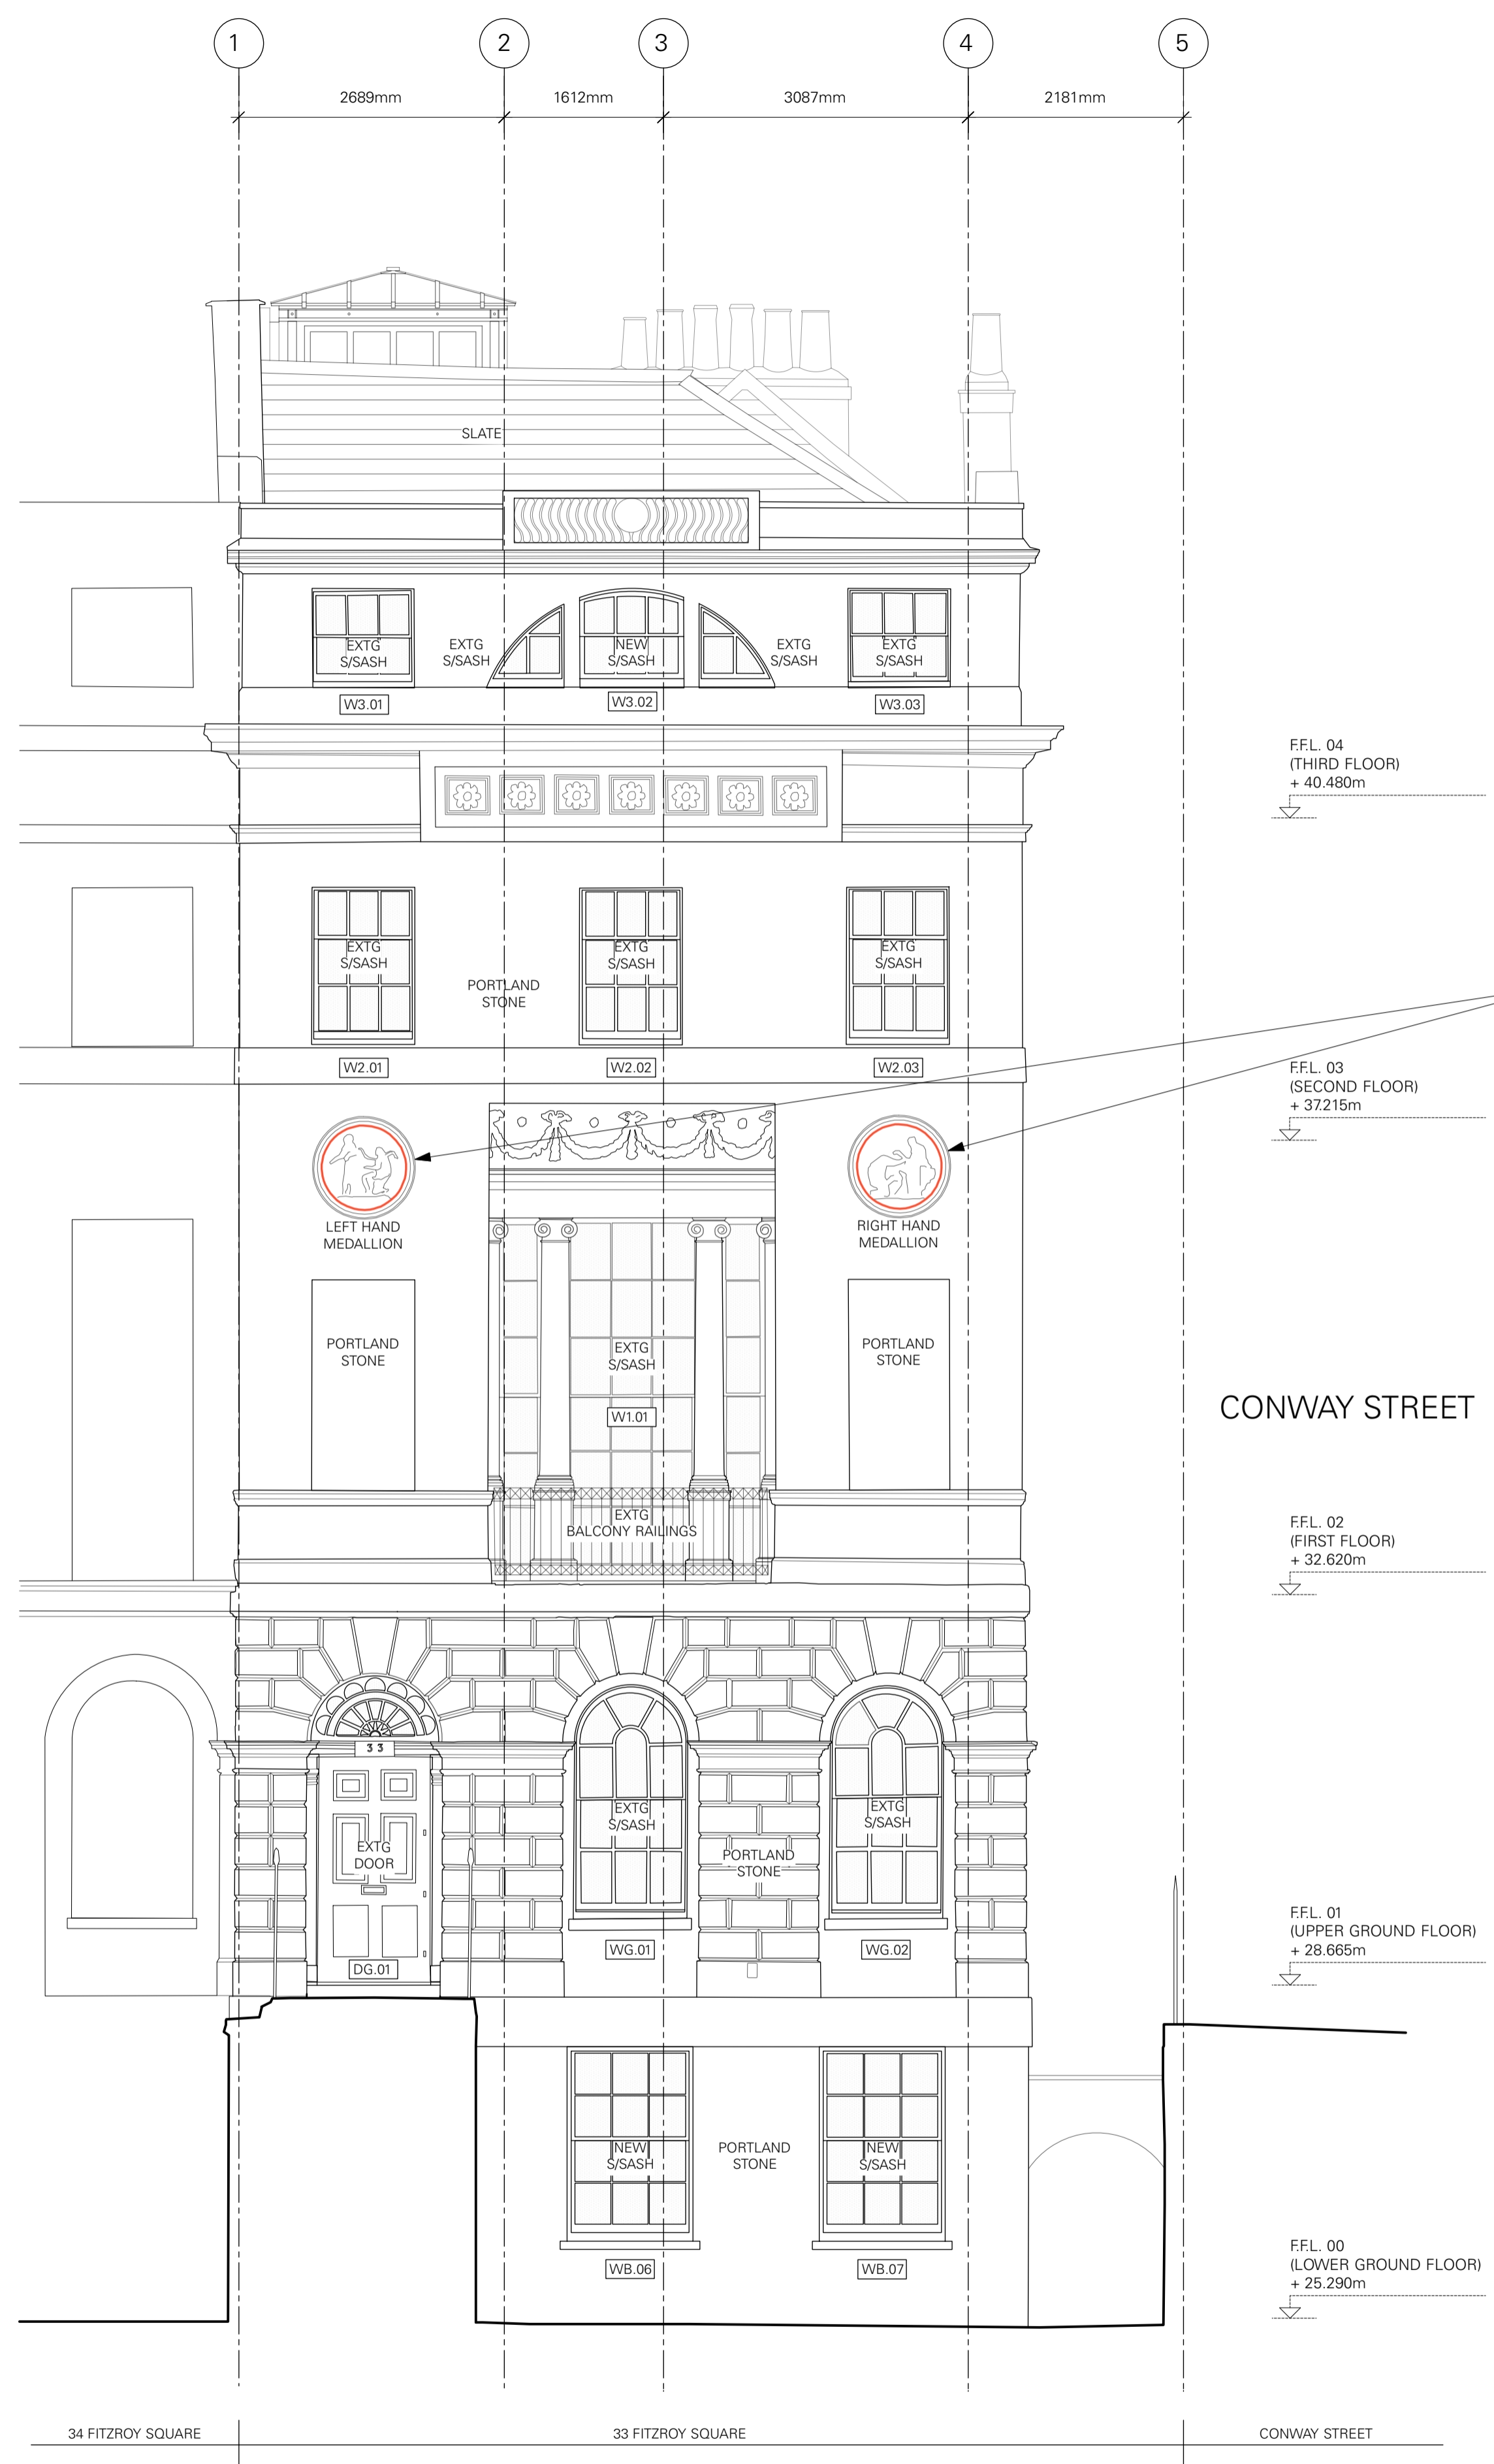

NOTES:

1 PROPOSED FRONT ELEVATION
1:50 @ A1, 1:100 @ A3

DRAWN BY / REVISION	DATE	NO.
PLANNING	SCALE:	1:50
PROPOSED FRONT ELEVATION	422	P0
	SHEET NO.	REVISION
33 FITZROY SQUARE LONDON W1T 6EU	262	JOB NO.

TC
A

Thomas Croft Architects
Studio 117, Great Western Studios
65 Alfred Road
London, W2 5EU
United Kingdom

+44 (0)20 8962 0066
email@thomascroft.com
www.thomascroft.com

SCALE 1:50 @ A1 / 1:100 @ A3
0 1 2 3 4 5m