


PLANNING

The contractor must check dimensions on site. Only figured dimensions to be worked from.

Any discrepancies must be reported to the architect before proceeding.

NOTES: This drawing is © copyright Platform 5 Architects lip

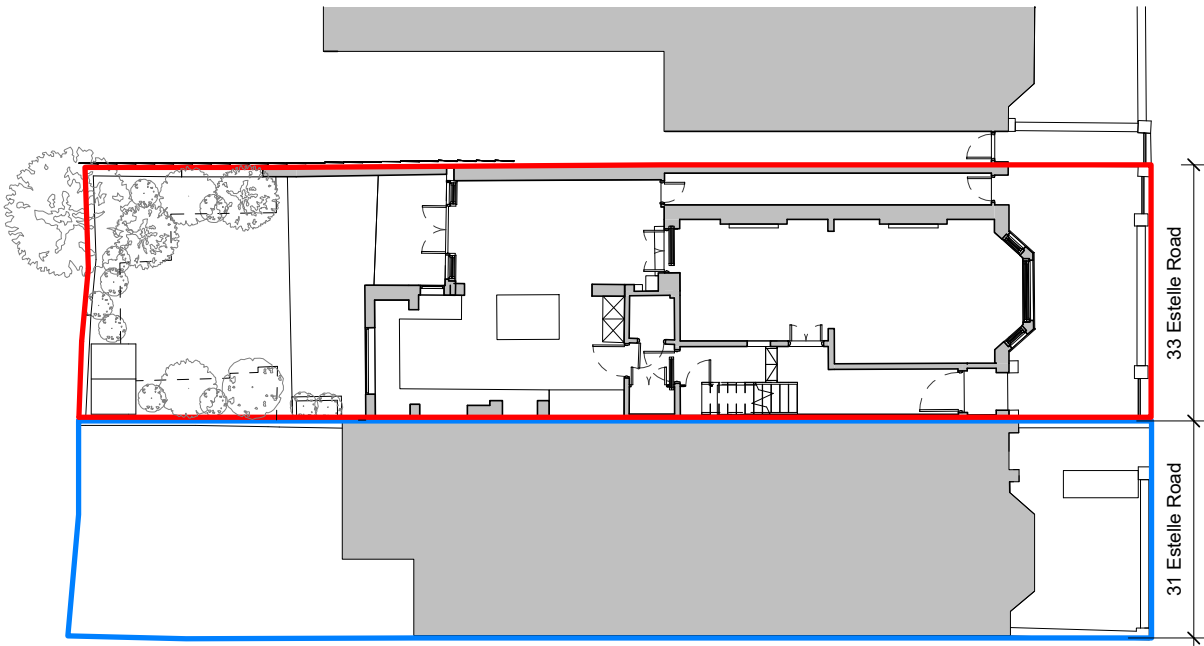

P2	10.07.20	Issued for Planning	PM
P1	13.03.20	Issued for Information	PM
Rev.	Date	Description	Checked
0 2 4 10 SCALE 1:200 @ A3 m			
Platform 5 architects Unit 102 94 Hanbury Street London E1 5JL t 020 7377 8885 e info@platform5architects.com w www.platform5architects.com			
PROJECT TITLE: 33 Estelle Road			
DRAWING TITLE: Existing Site Plan			
FIRST ISSUE DATE: March 2020			SCALE @ A3: 1:200
PROJECT NO.: 19-104	DRAWING NO.: 006	REVISION: P2	