


## PLANNING

The contractor must check dimensions on site. Only figured dimensions to be worked from.


Any discrepancies must be reported to the architect before proceeding.

NOTES:

This drawing is © copyright Platform 5 Architects llp

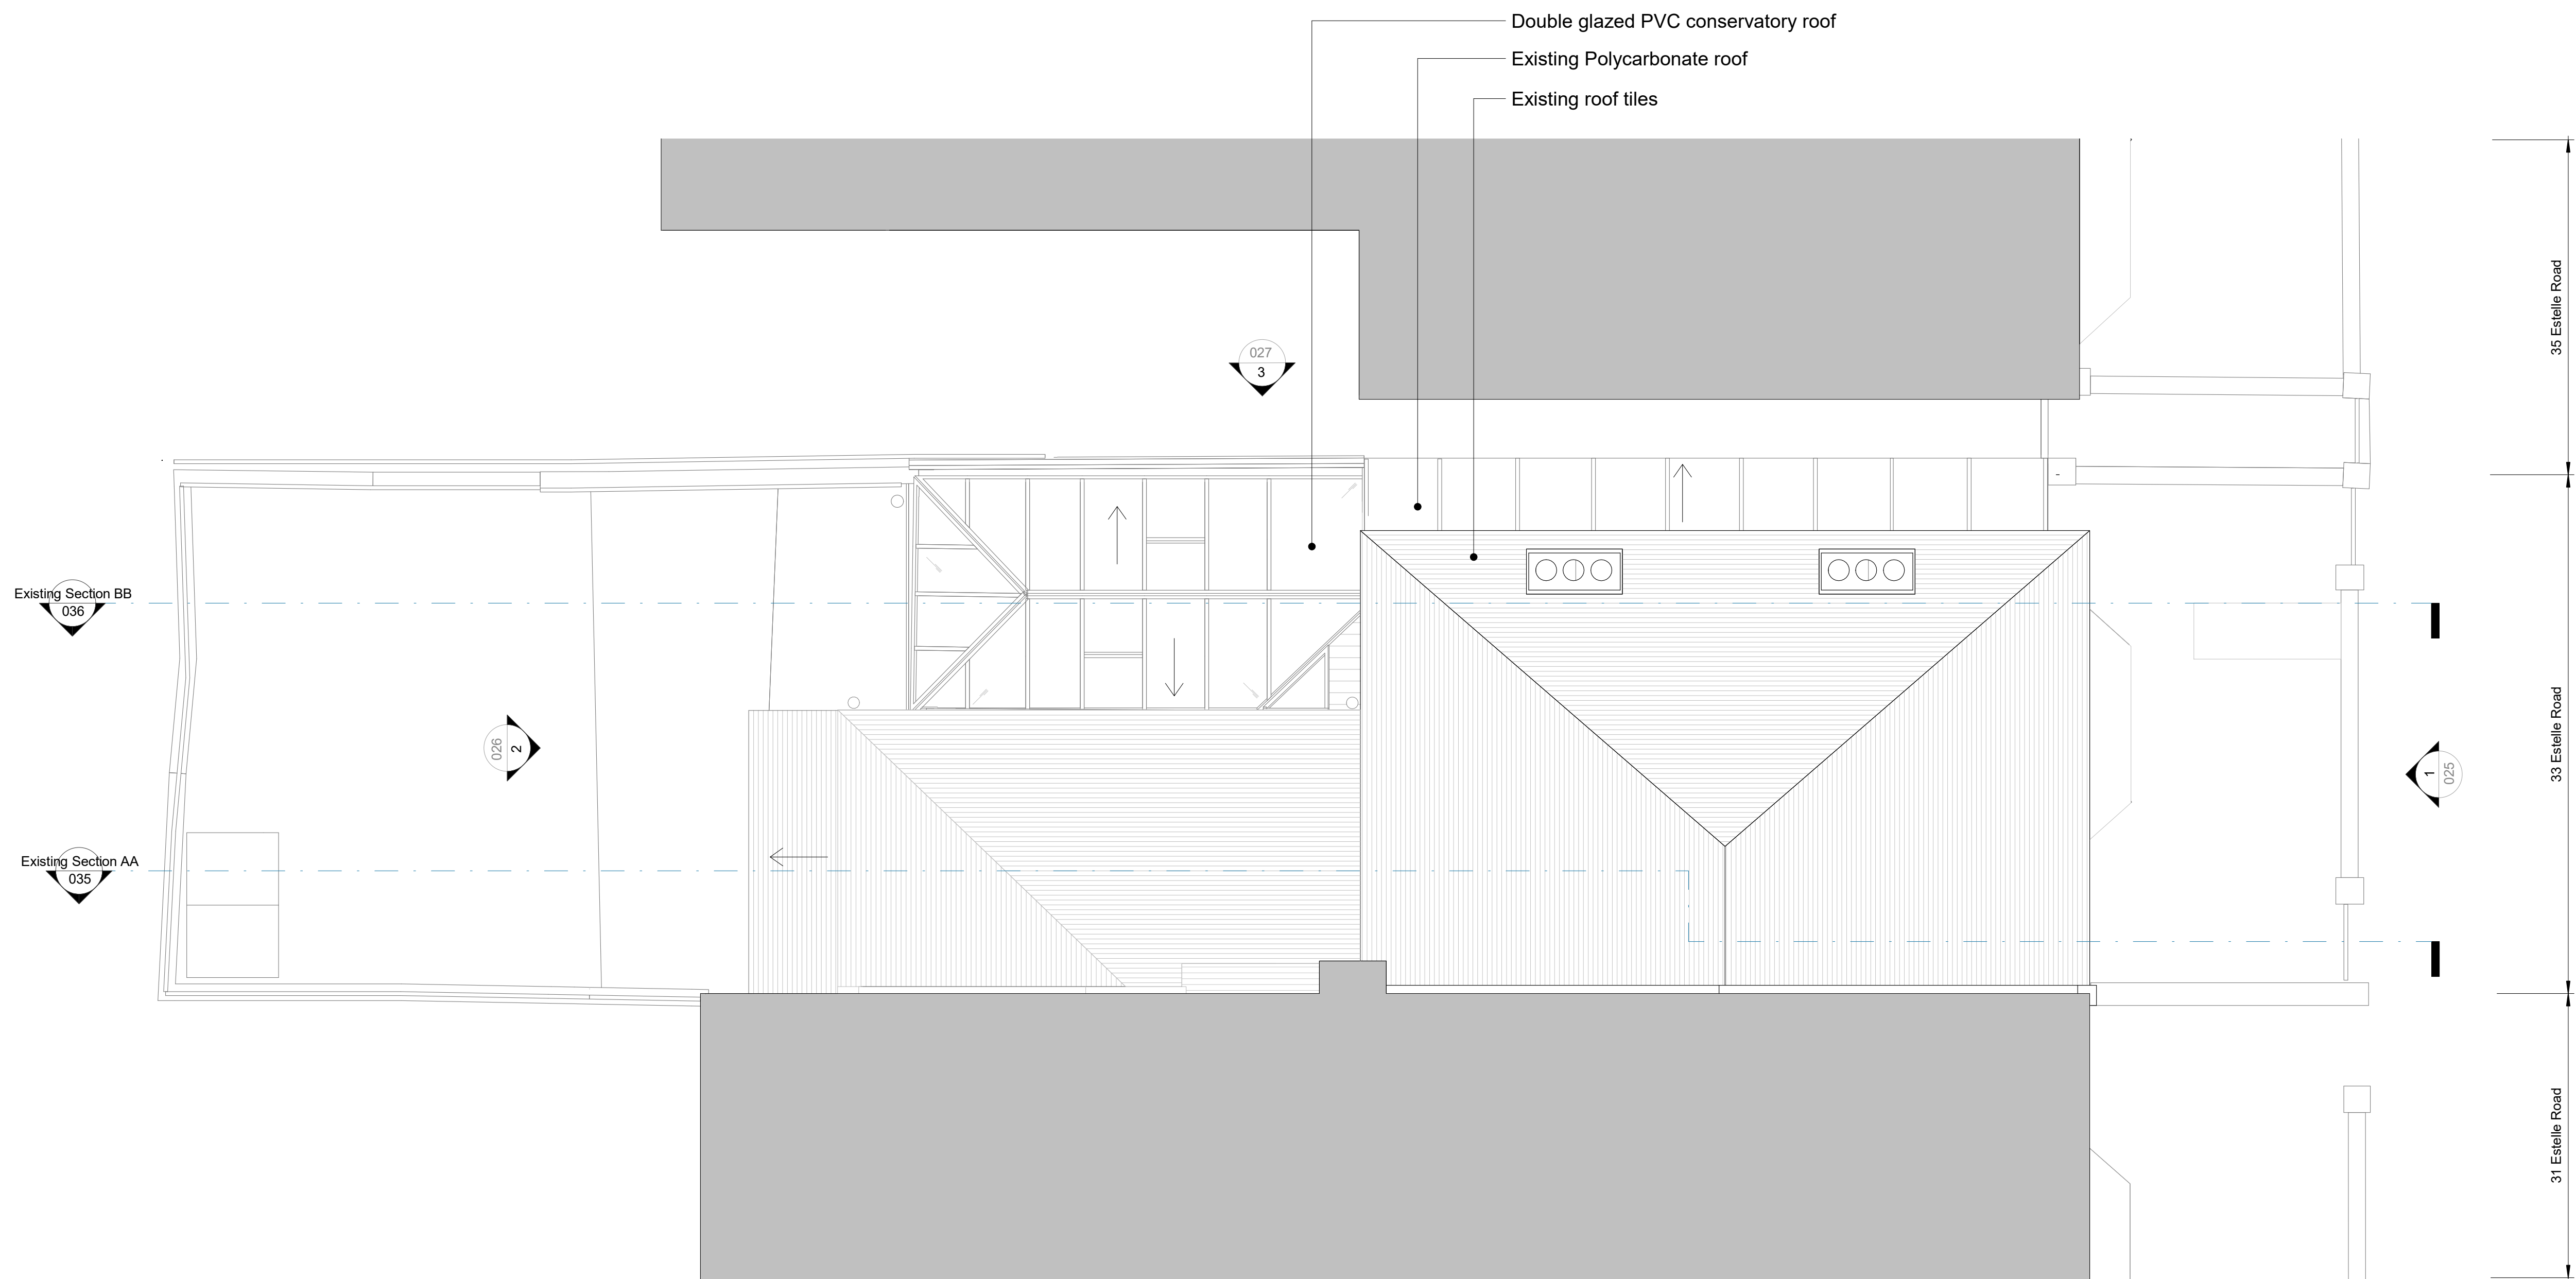

P2	10.07.20	Issued for Planning	PM
P1	13.03.20	Issued for Information	PM
Rev.	Date	Description	Checked

 

**Platform 5**  
architects

Unit 102  
94 Hanbury Street  
London  
E1 5JL

t 020 7377 8885  
e [info@platform5architects.com](mailto:info@platform5architects.com)  
[www.platform5architects.com](http://www.platform5architects.com)

PROJECT TITLE:

33 Estelle Road

Existing Roof Plan

FIRST ISSUE DATE: March 2020

SCALE @ A1: 1:50

SCALE @ A3: 1:100

PROJECT NO: <b>19-104</b>	DRAWING NO: <b>017</b>	REVISION: <b>P2</b>
------------------------------	---------------------------	------------------------