


PLANNING

The contractor must check dimensions on site. Only figured dimensions to be worked from.

Any discrepancies must be reported to the architect before proceeding.

NOTES: This drawing is © copyright Platform 5 Architects LLP

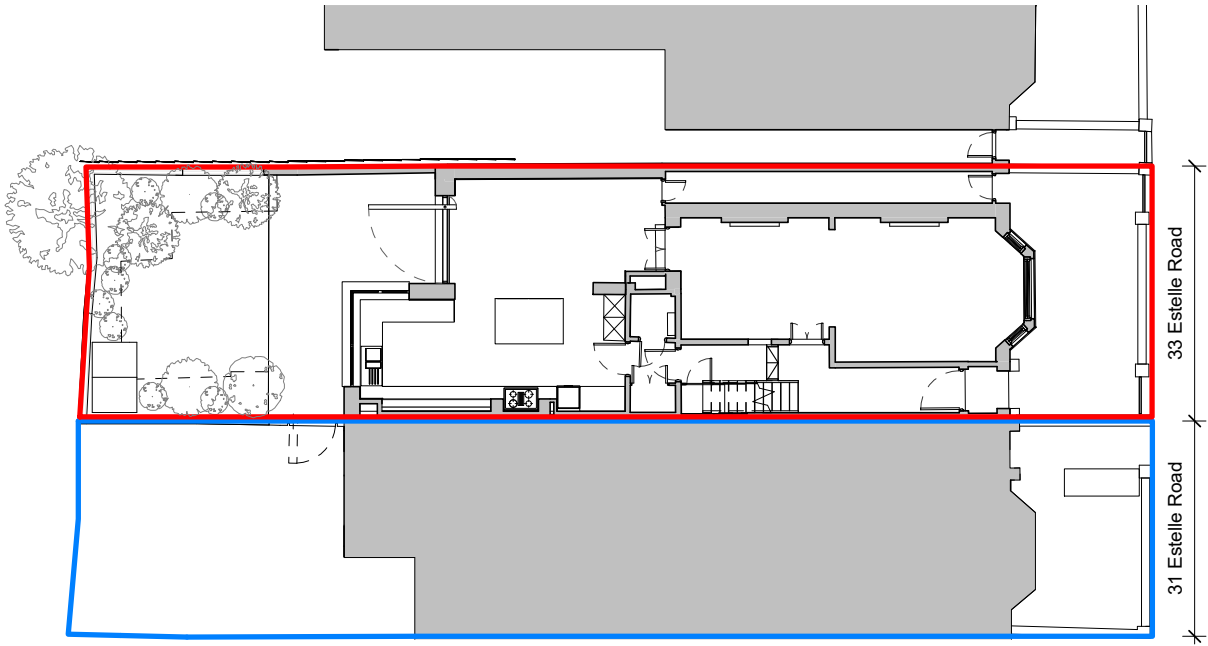

P2	10.07.20	Issued for Planning	PM
P1	13.03.20	Issued for Information	PM
Rev.	Date	Description	Checked

0

2

4

10

SCALE 1:200 @ A3

m

Platform 5

architects

Unit 102

94 Hanbury Street

London

E1 5JL

t 020 7377 8885

e info@platform5architects.com

w www.platform5architects.com

PROJECT TITLE:

33 Estelle Road

DRAWING TITLE:

Proposed Site Plan

FIRST ISSUE DATE:

March 2020

SCALE @ A3:

1:200

PROJECT NO.:

19-104

DRAWING NO.:

055

REVISION:

P2