


PLANNING


The contractor must check dimensions on site. Only figured dimensions to be worked from.
Any discrepancies must be reported to the architect before proceeding.

NOTES: This drawing is © copyright Platform 5 Architects LLP

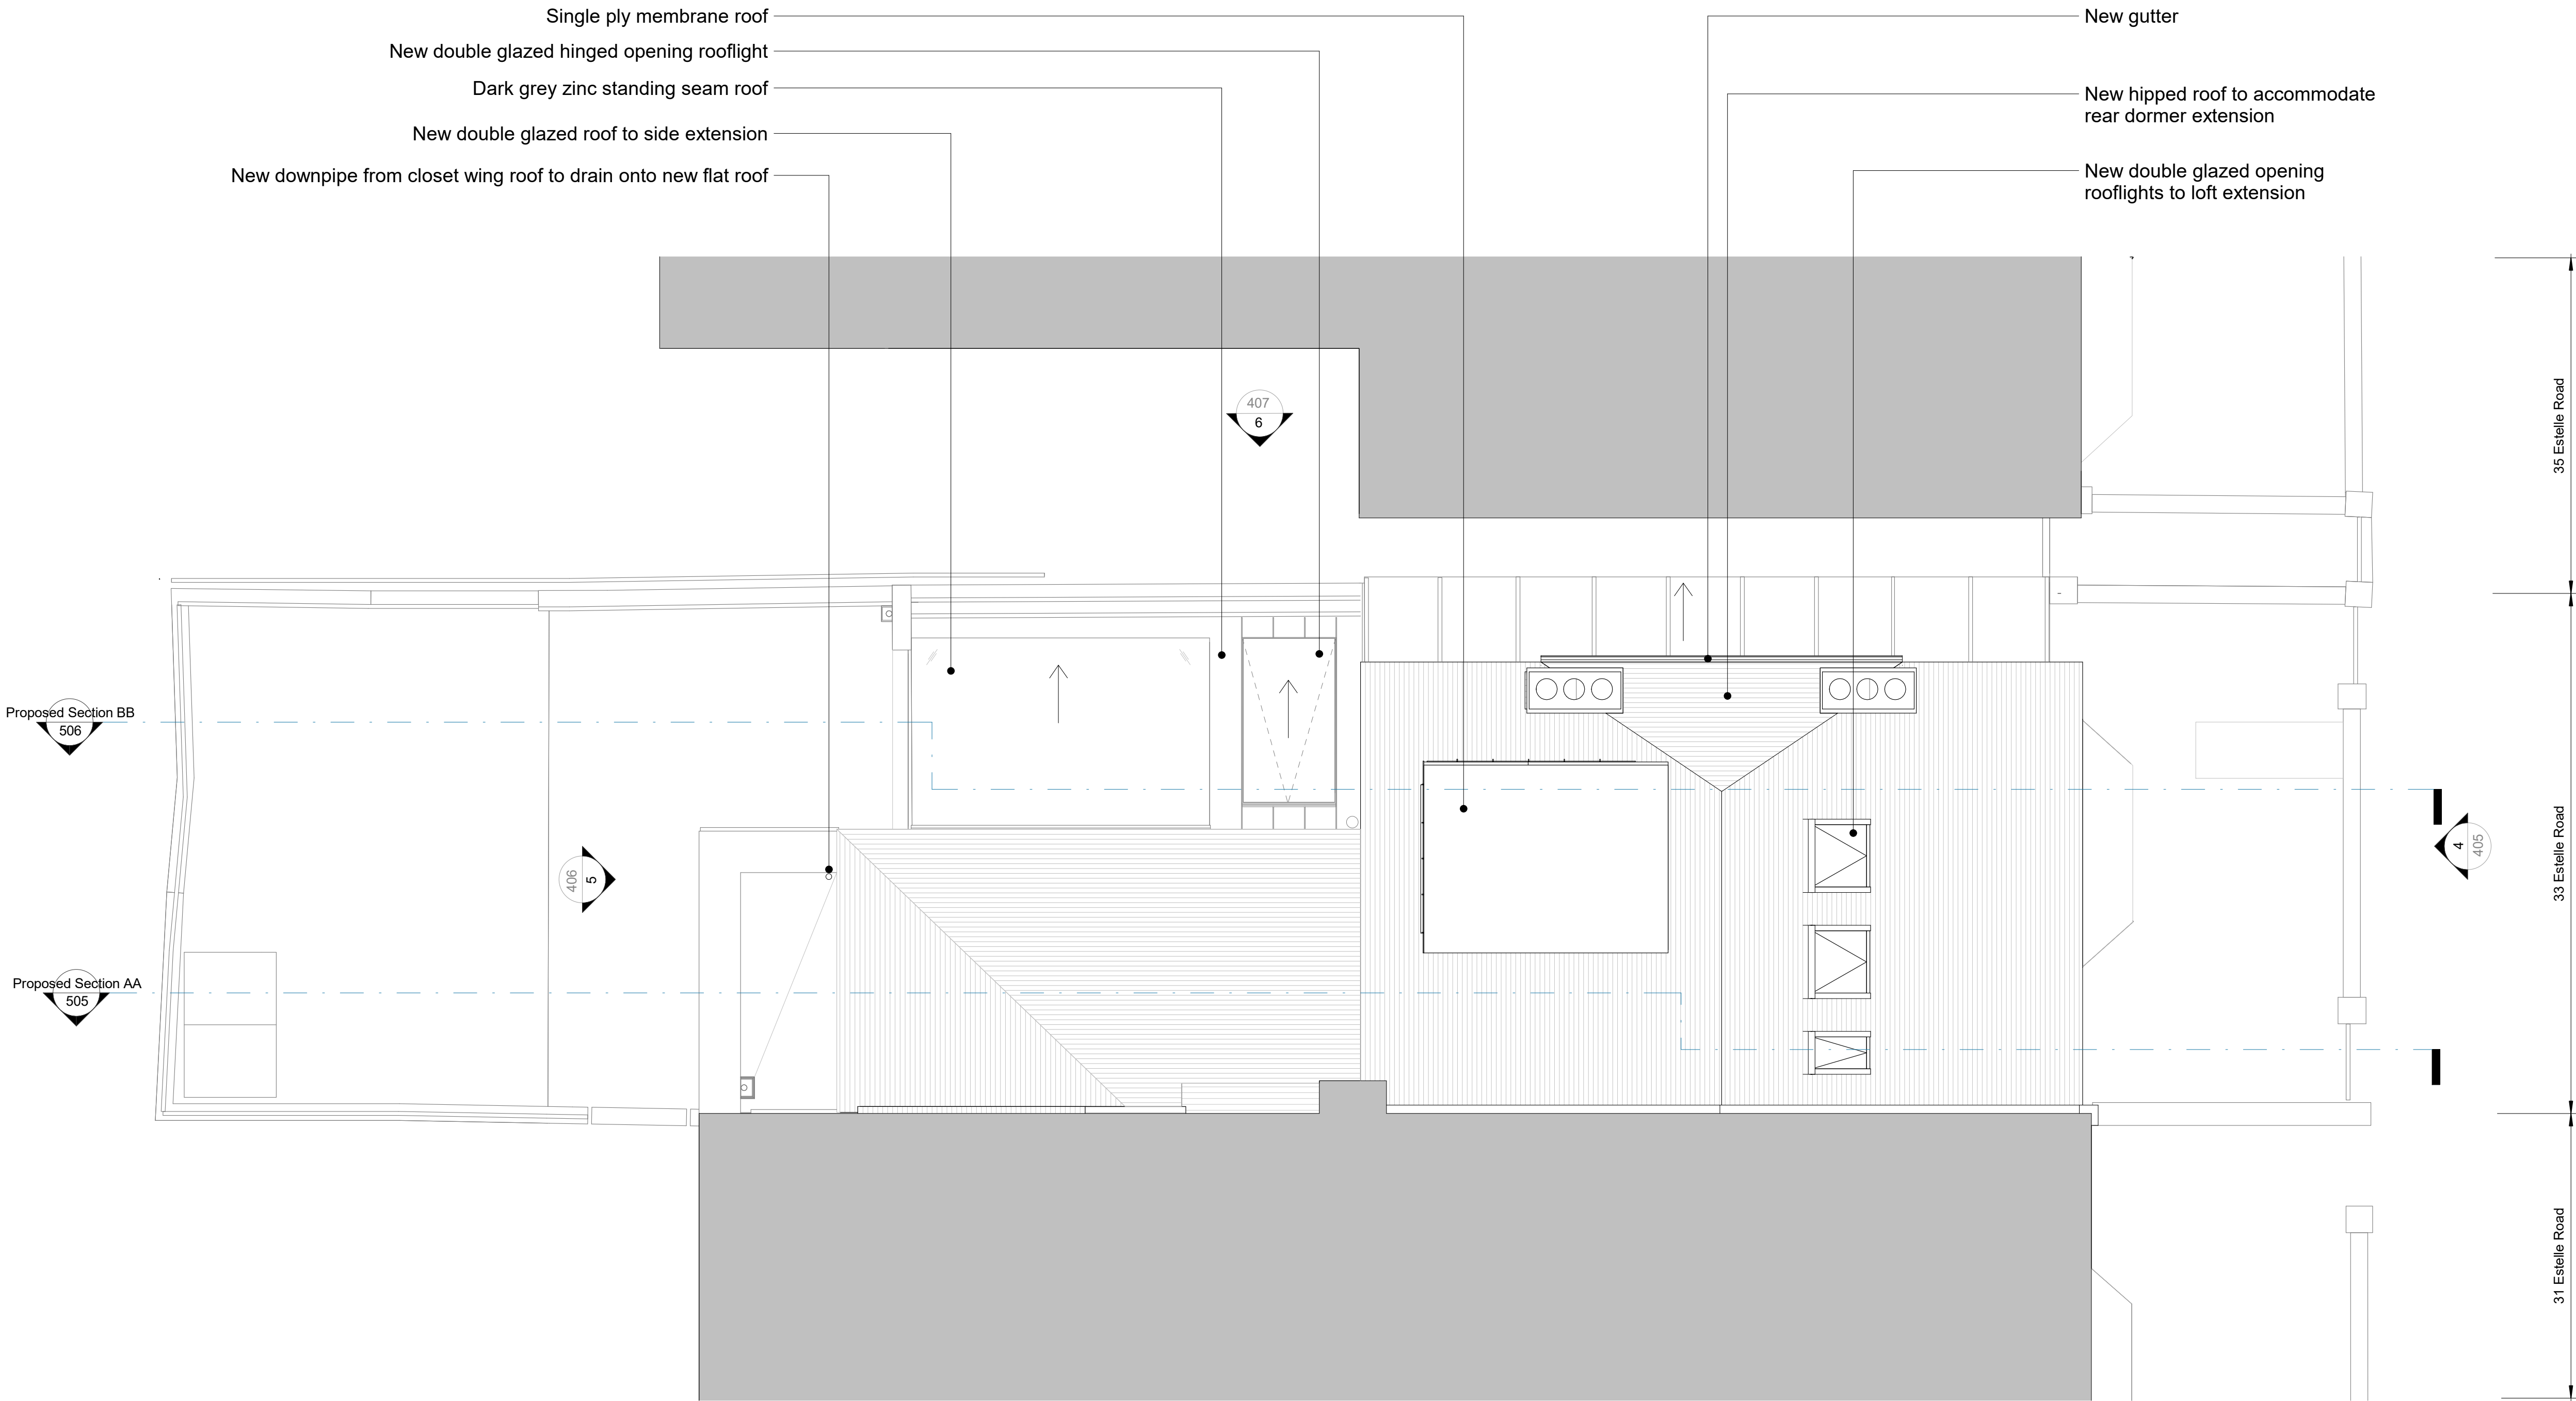

P3	10.07.20	Issued for Planning	PM
P2	23.04.20	Issued for Information	NC
P1	13.03.20	Issued for Information	PM

Rev.	Date	Description	Checked
------	------	-------------	---------

 

Platform 5
architects

Unit 102
94 Hanbury Street
London
E1 5JL

t 020 7377 8885
e info@platform5architects.com
w www.platform5architects.com

PROJECT TITLE:
33 Estelle Road

DRAWING TITLE:
Proposed Roof Plan

FIRST ISSUE DATE: **March 2020** SCALE @ A1: **1:50** SCALE @ A0: **1:100**

PROJECT NO.: **19-104** DRAWING NO.: **107** REVISION: **P3**