



Notes:

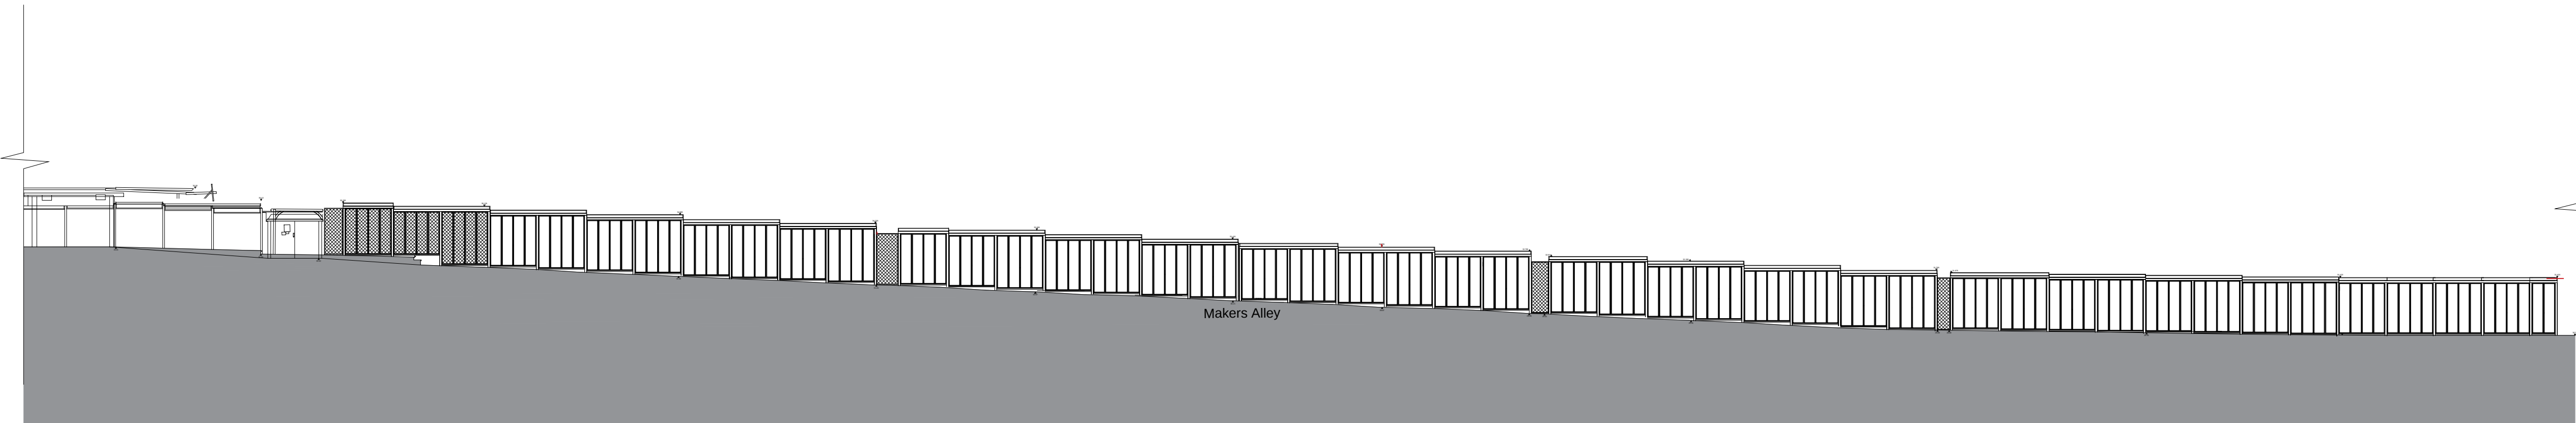

01 PROPOSED SOUTH ELEVATION
07-111 1:200

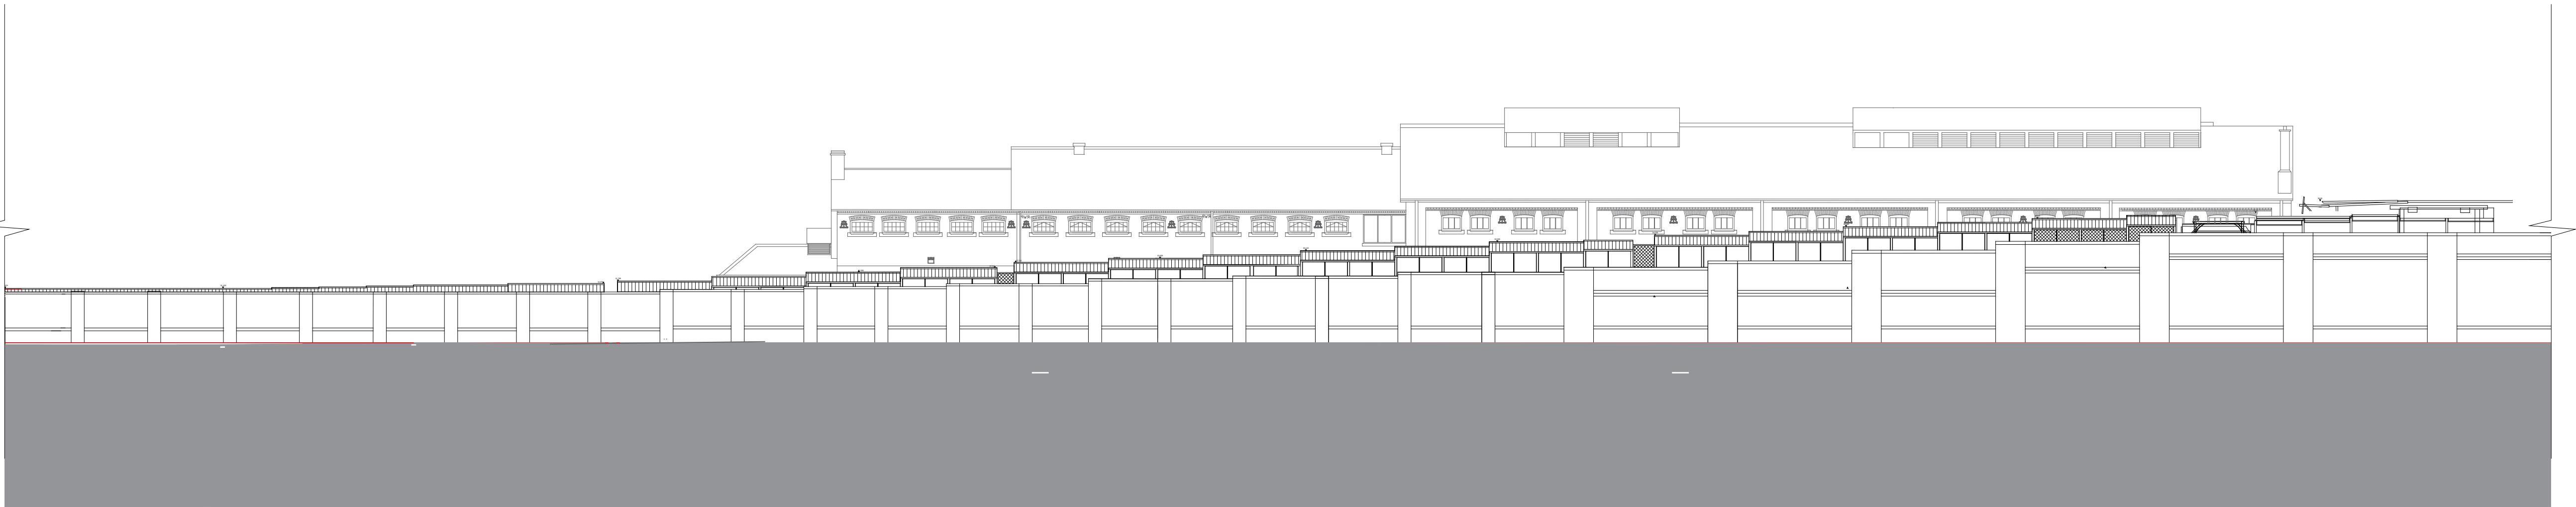

02 PROPOSED NORTH ELEVATION
07-111 1:200

A	30.03.2020	ISSUED FOR INFORMATION
B	07.04.2020	ISSUED FOR INFORMATION
C	16.06.2020	ISSUED FOR INFORMATION
D	19.06.2020	ISSUED FOR INFORMATION
Rev	Date	

Details

DM	RM
DM	RM
JF	RM
JF	RM
By	Authorised

Veretec Ltd
10 Bonhill Street
London EC2A 4PE
T +44 (0)20 7843 3199
E london@veretec.co.uk

www.veretec.co.uk

Client:
LABTECH

Project:
LABTECH: CAMDEN MARKET

Date: 16/03/2020
Drawn By: DM
Checked By: RM
Authorised By: RM

Title:
MAKERS ALLEY-PROPOSED NORTH & SOUTH
ELEVATIONS

Scale:
200@A1

Issue Status:
PLANNING

Drawing No:
21941-MA-VER-DR-A-07-111

Client Drawing Number:
-

Rev:
D