


\\P:\21941\1\BMA & CAMDEN CAD\Drawings\07_Planning\21941-MA-VER-DR-A-07-104-STATUS MARKET GE PLANNING

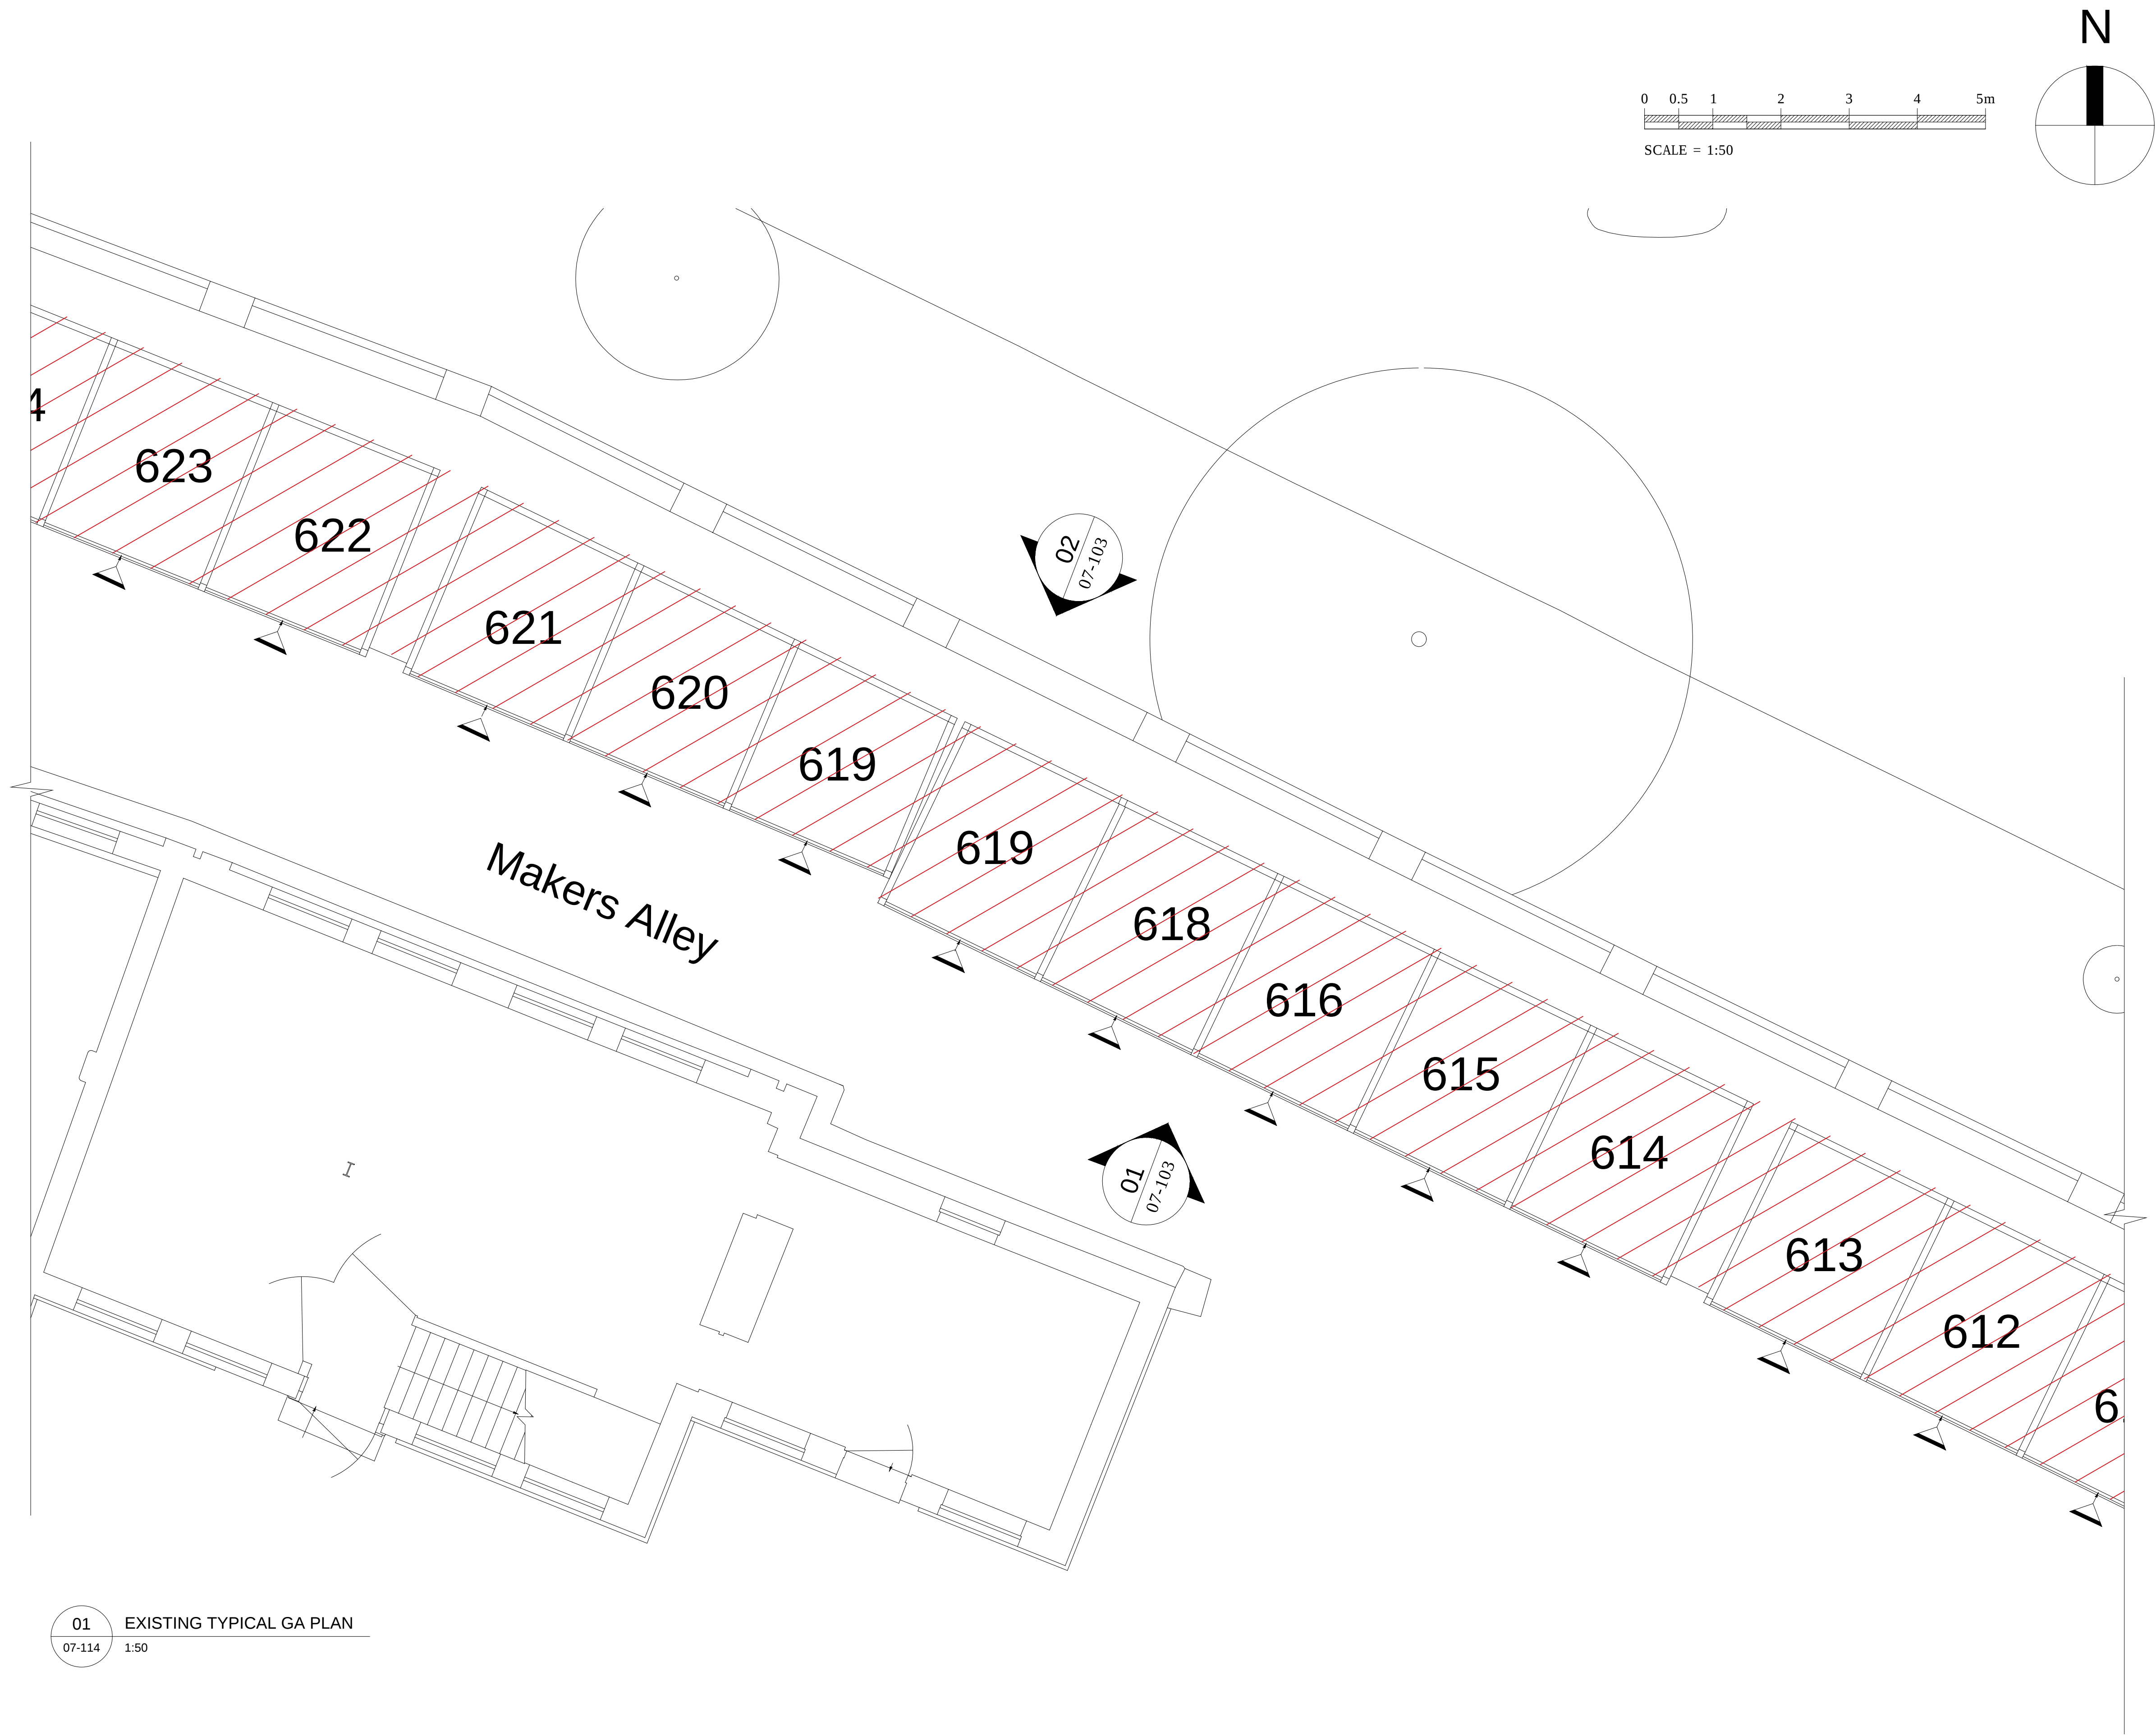

- KEY:
- AREA OF DEMOLITION/ALTERATION.
- NOTES:
- INTERNAL LAYOUTS SHOWN INDICATIVELY ONLY
- EXISTING WALL TO BE RETAINED AND PROTECTED
 - EXISTING KIOSKS TO BE REFURBISHED - EXISTING STRUCTURE TO BE RETAINED, EXTERNAL WALLS, ROOFS, DOORS AND WINDOWS TO BE REPLACED

01 EXISTING TYPICAL GA PLAN
07-114 1:50

Veretec Ltd
10 Bonhill Street
London EC2A 4PE
T +44 (0)20 7843 3199
E london@veretec.co.uk

Client:
LABTECH
Project:
LABTECH: CAMDEN MARKET

Title:
MAKERS ALLEY-TYPICAL EXISTING UNIT
GROUND FLOOR PLAN

Issue Status:
PLANNING
Drawing No:
21941-MA-VER-DR-A-07-104

Rev:
B

A 30.03.2020 ISSUED FOR INFORMATION
B 07.04.2020 ISSUED FOR PLANNING
Rev Date

Details

DM RM
DM RM
By Authorised

www.veretec.co.uk

Date: 16/03/2020 Drawn By: DM Checked By: RM Authorised By: RM Scale: 50@A1

Client Drawing Number:

© Copyright - Veretec Ltd

2-Jul-20 1:43 PM By Richard Mooney