



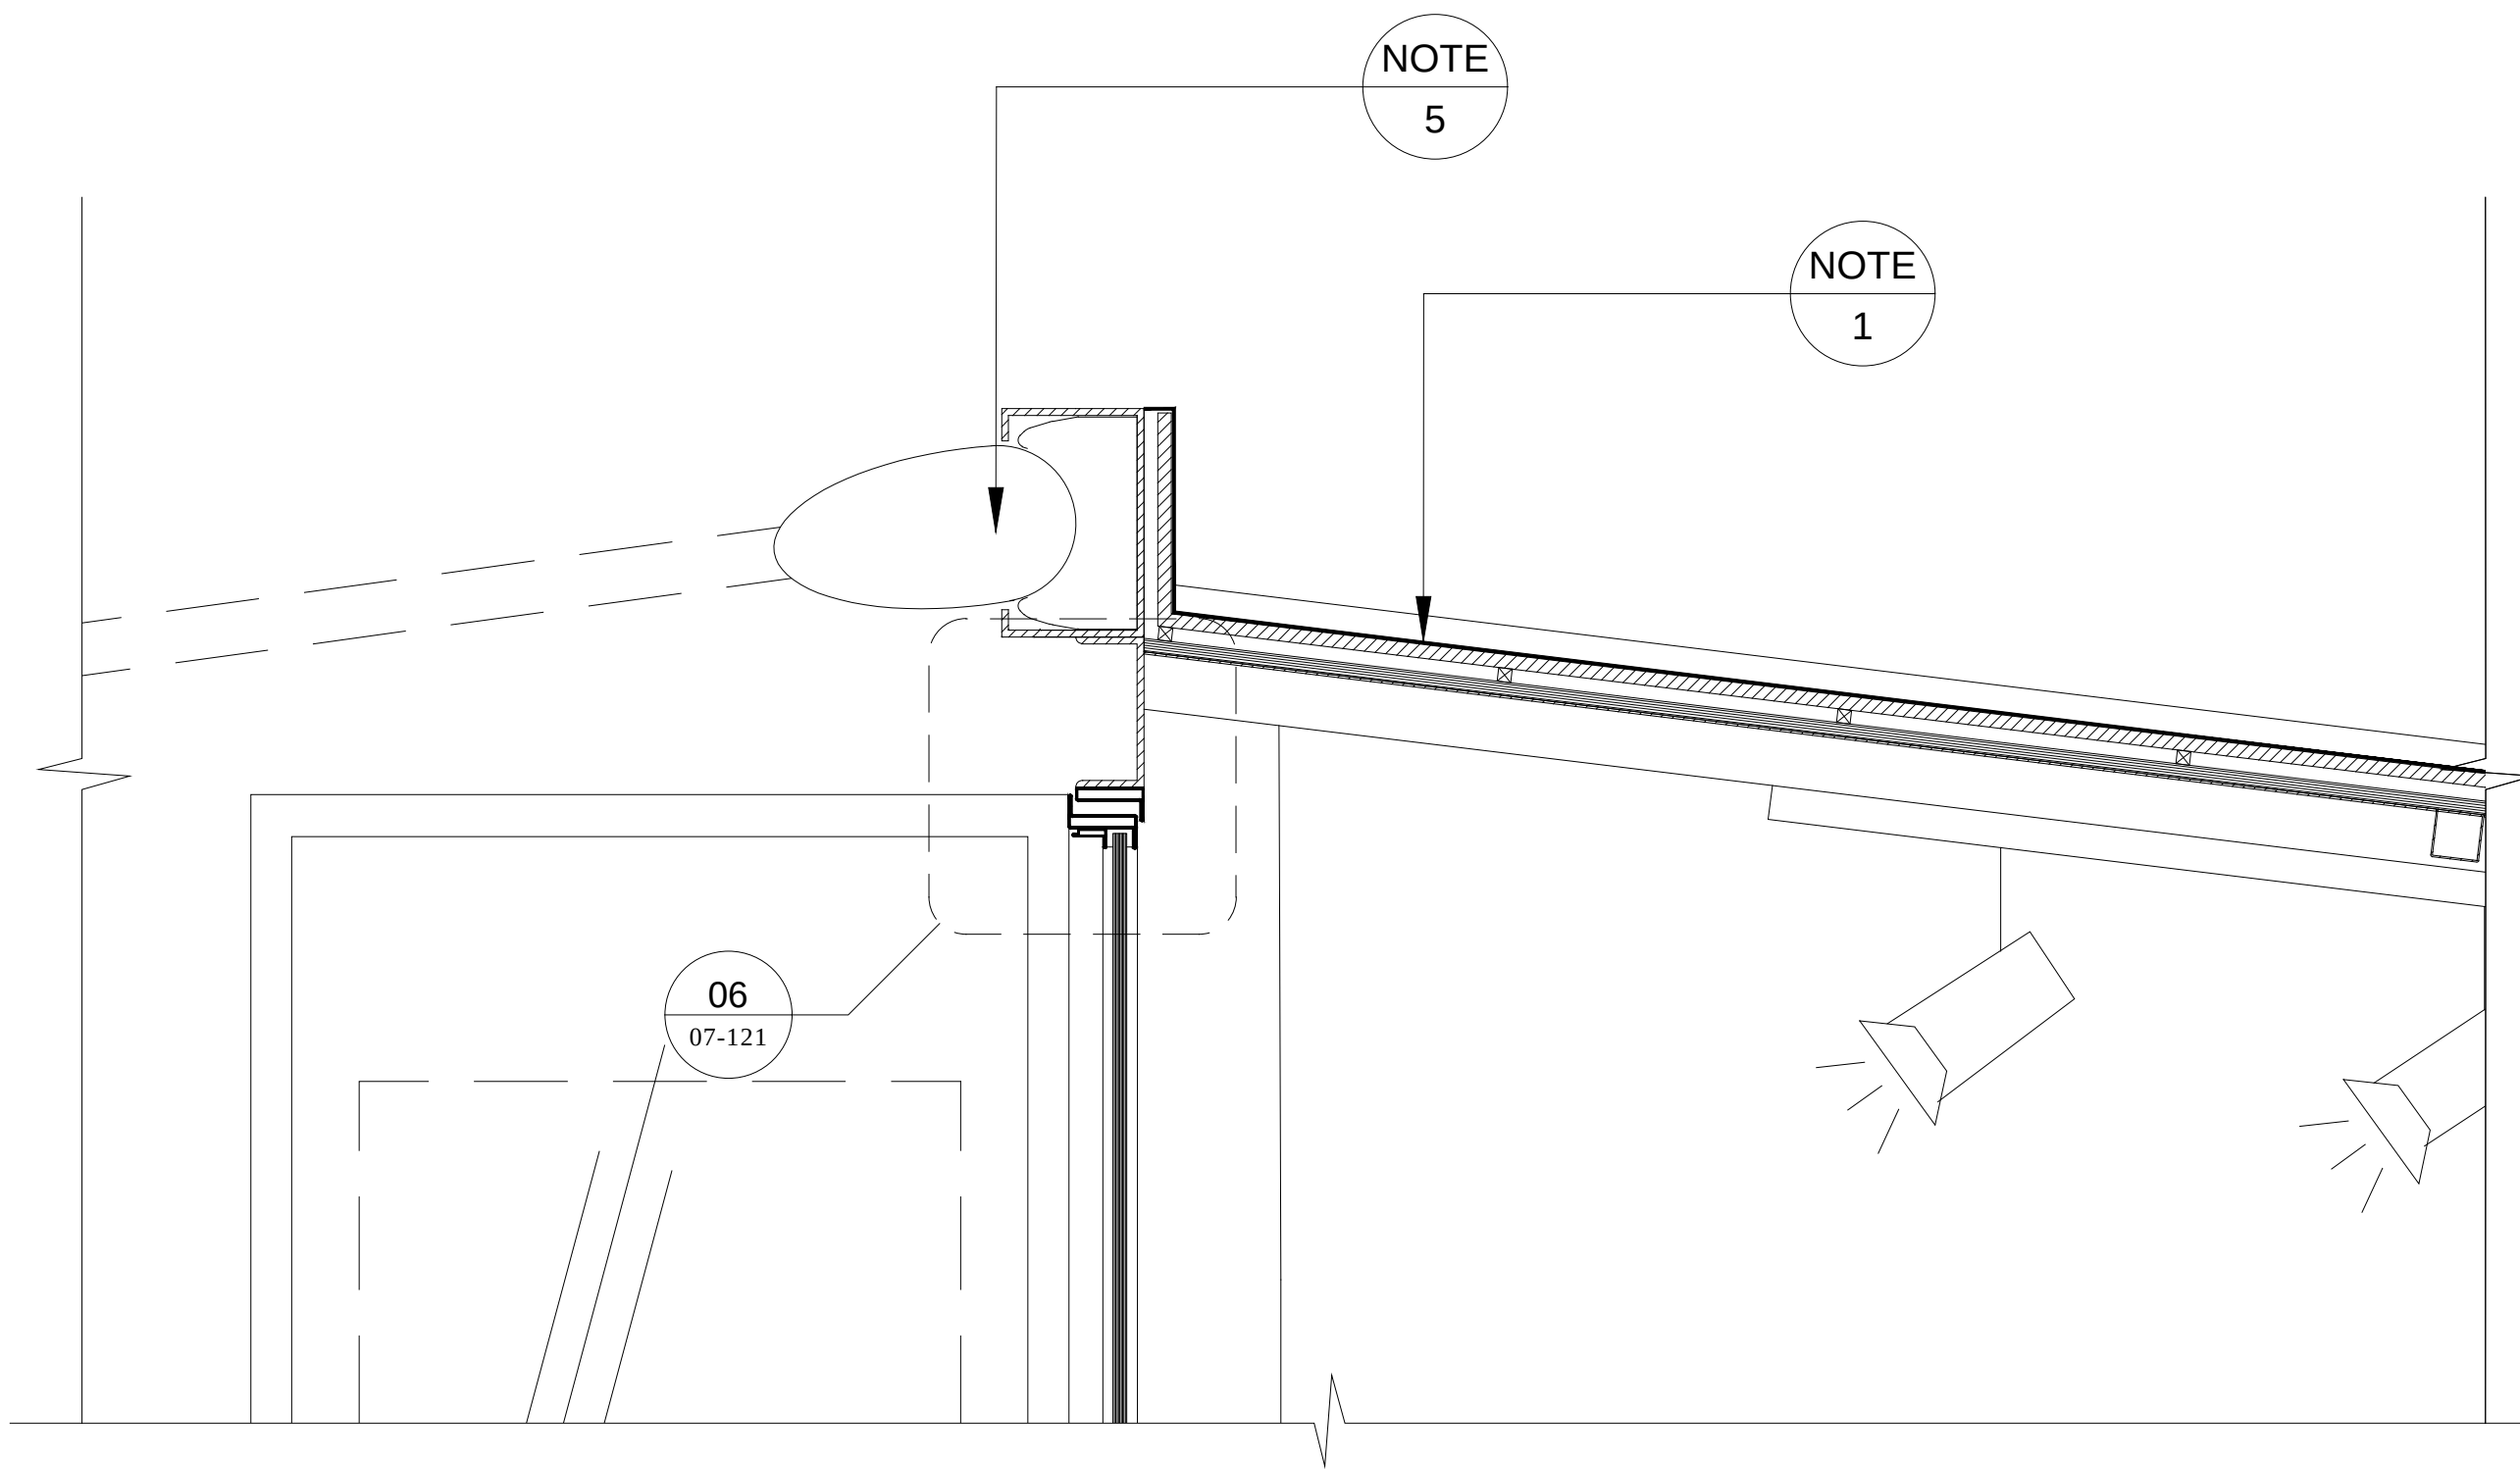

01 HIGHT POINT ROOF-SECTION DETAIL 1
07-120 1:5

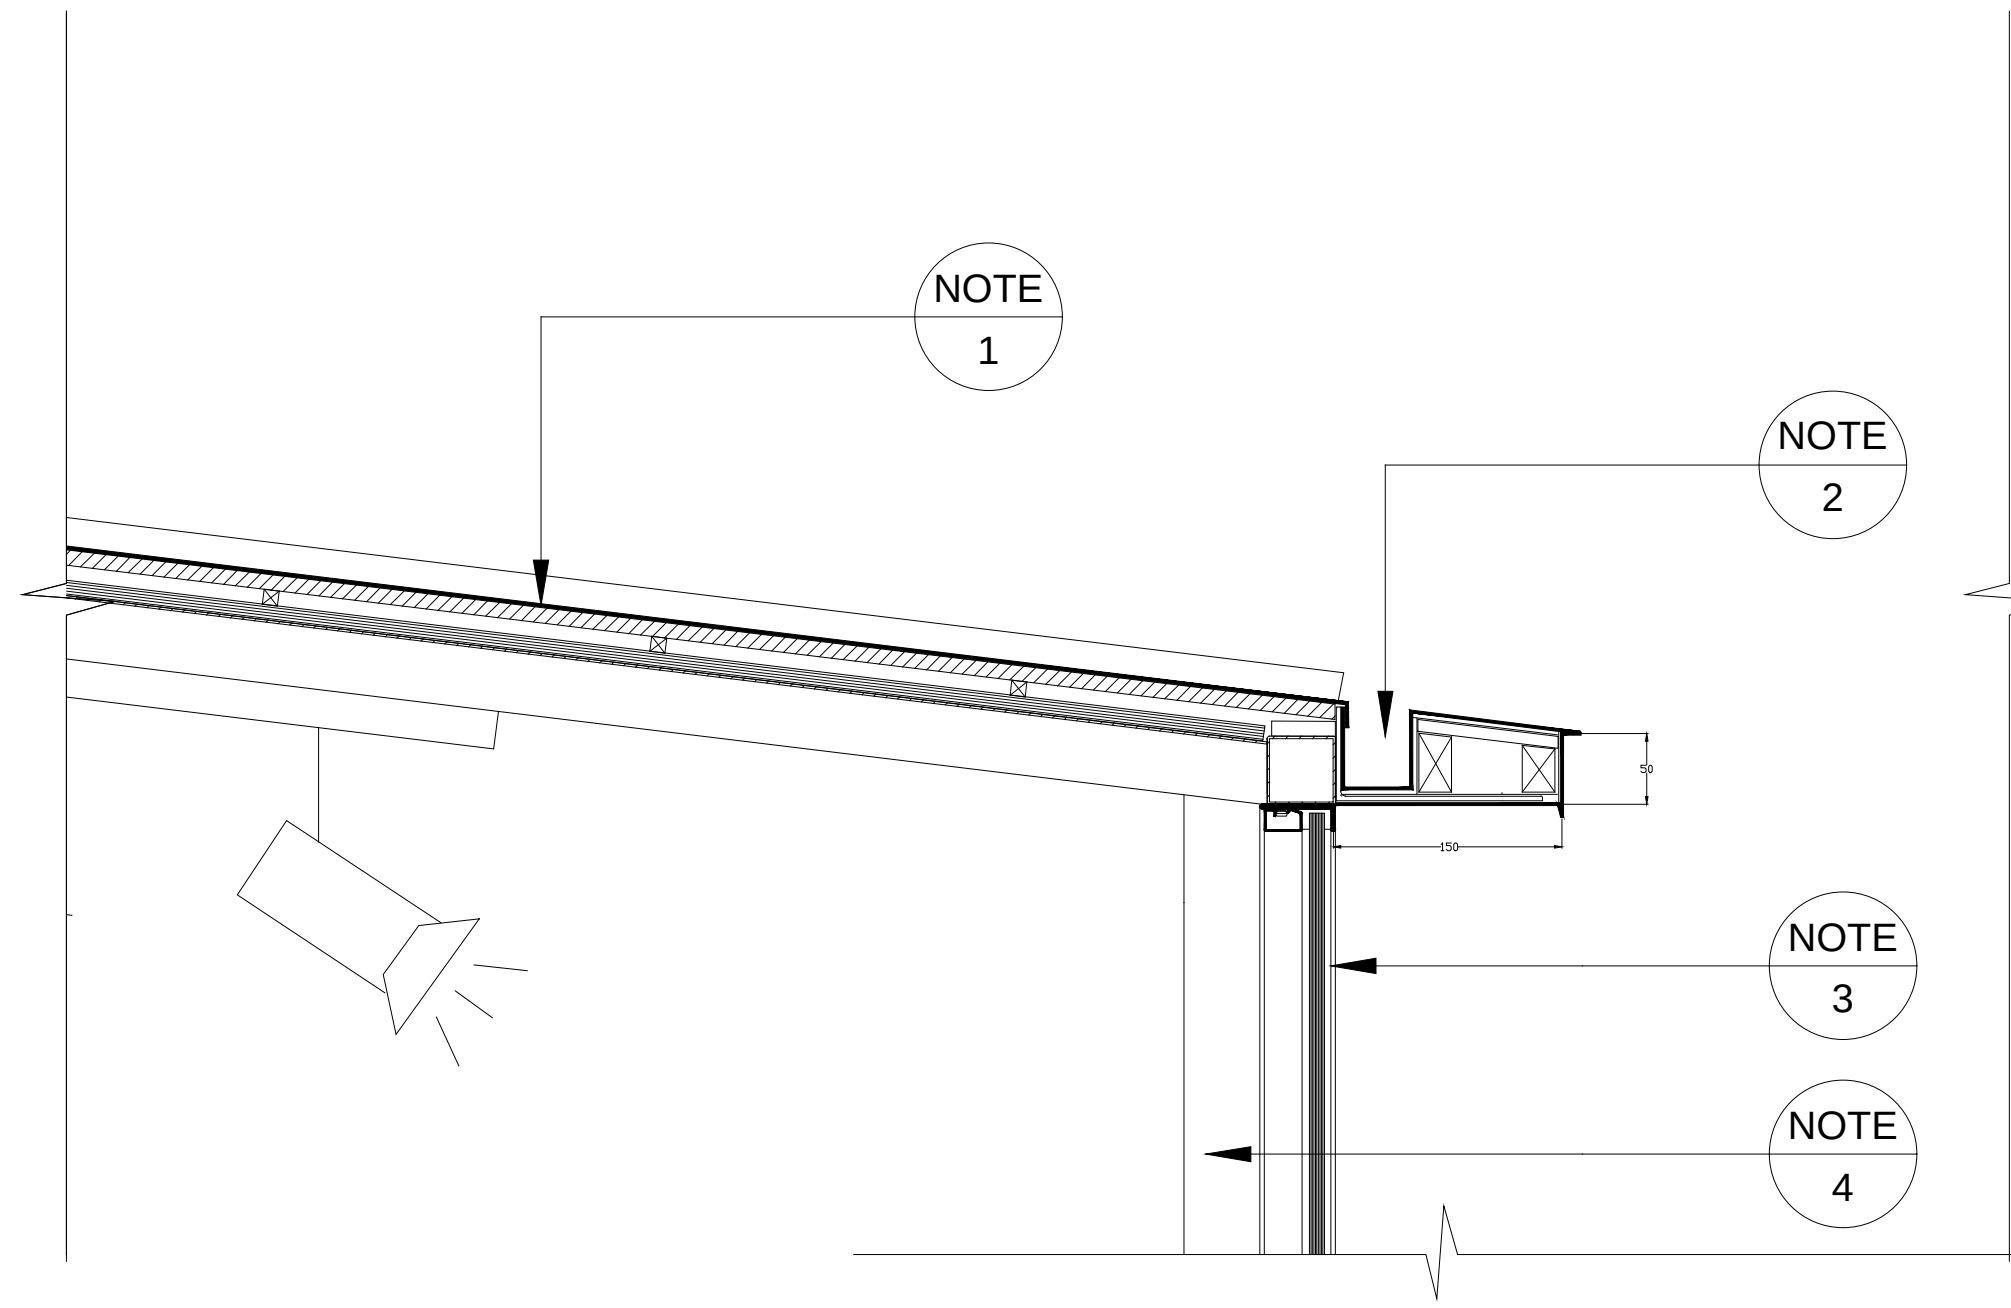



02 ROOF RAINWATER GULLY - DETAIL 2
07-120 1:5

Notes:

NOTES:

INTERNAL LAYOUTS SHOWN INDICATIVELY ONLY

1. METAL STANDING SEAM ROOF RAL-9005
2. BOX PROFILE RAINWATER GULLY RAL-9005
3. NORTH ELEVATION GLASS PANEL
4. STEEL STRUCTURE RAL-9005
5. RETRACTABLE AWNING

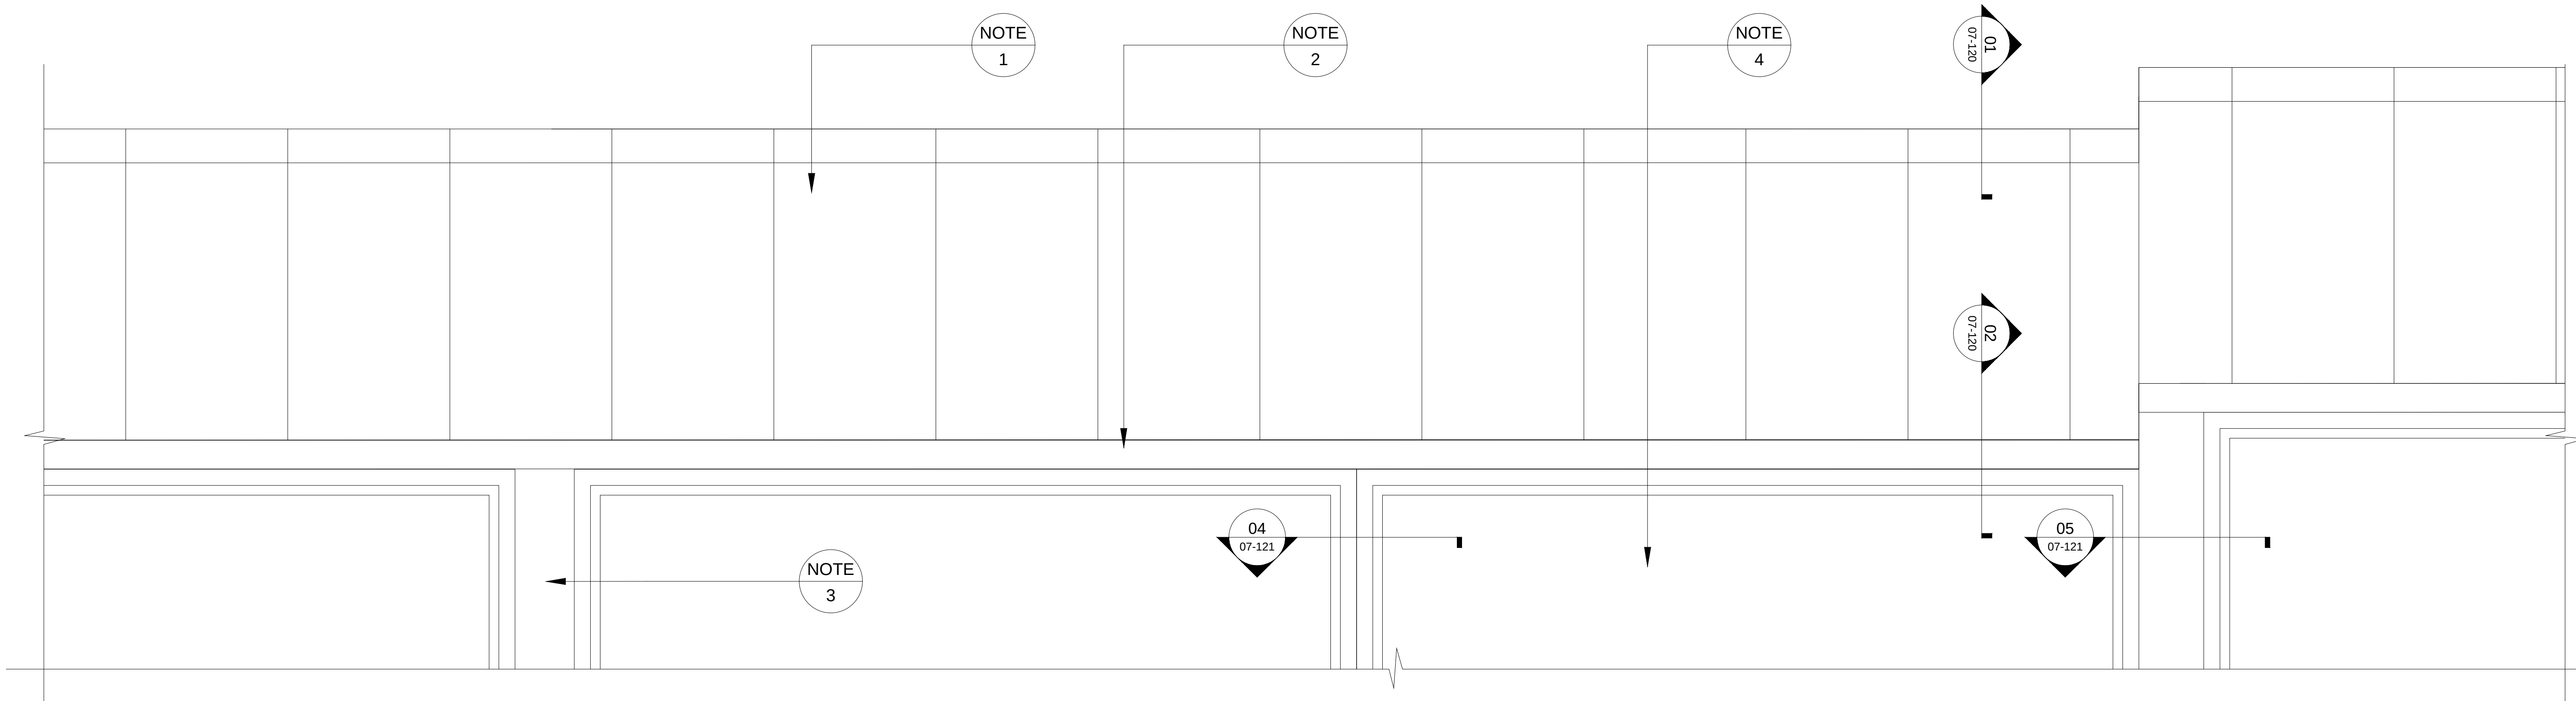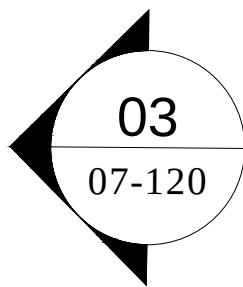

03 ROOF NORTH ELEVATION DETAIL 3
07-120 1:5

A 30.03.2020 ISSUED FOR INFORMATION
B 07.04.2020 ISSUED FOR INFORMATION
C 09.04.2020 ISSUED FOR INFORMATION
D 19.06.2020 ISSUED FOR INFORMATION
Rev Date

Details

DM RM
DM RM
DM RM
JF RM
By Authorised

Veretec Ltd
10 Bonhill Street
London EC2A 4PE
T +44 (0)20 7843 3199
E london@veretec.co.uk

Client:
LABTECH

Project:
LABTECH: CAMDEN MARKET

Date: 16/03/2020 Drawn By: DM Checked By: RM Authorised By: RM Scale: 1:5@A1

Title:
MAKER'S ALLEY - PROPOSED ROOF SECTIONS
- DETAILS

Issue Status:
PLANNING

Drawing No:
21941-MA--VER-DR-A-07-120

Client Drawing Number:

Rev:
D

© Copyright - Veretec Ltd

3-Jul-20 10:11 AM By Richard Moorthy