


01 PROPOSED TYPICAL SOUTH ELEVATION
07-113 1:50

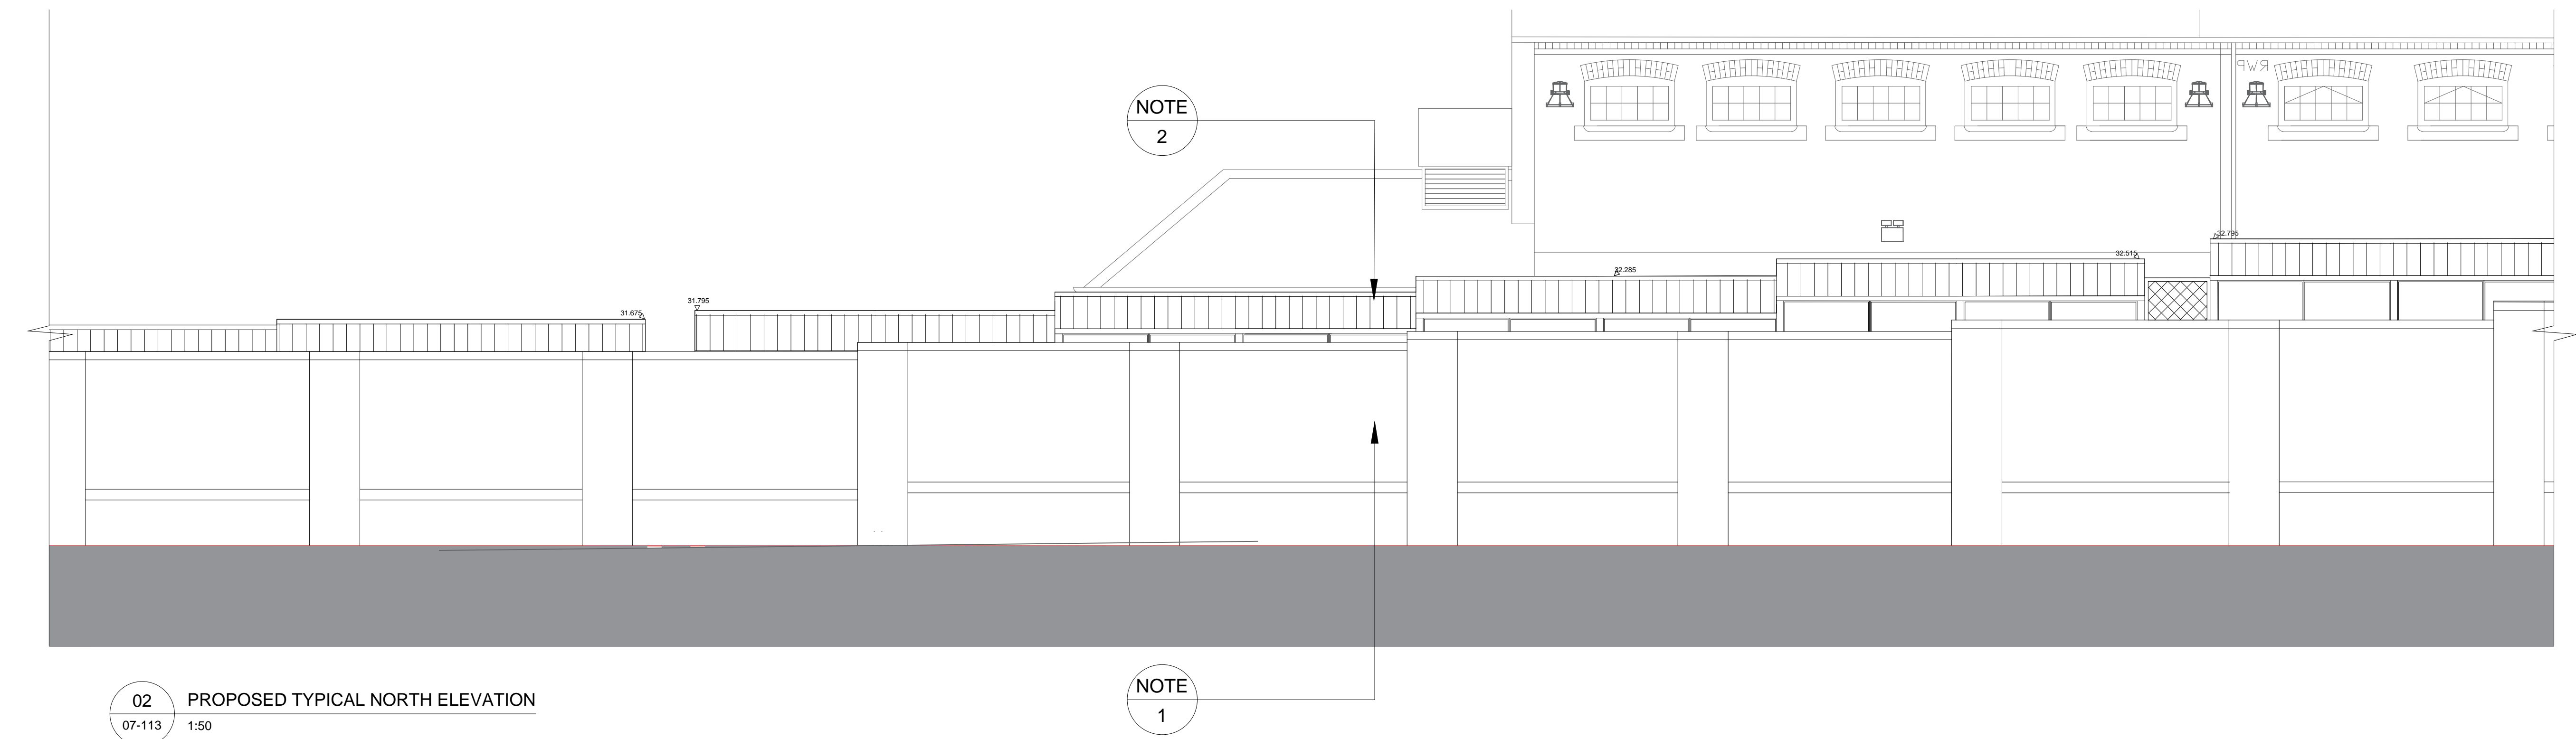

02 PROPOSED TYPICAL NORTH ELEVATION
07-113 1:50

2023-07-13 11:11:11 BMA CAD/DRW CAD/DRW/07 Planning/21941-MA-VER-DR-A-07-113 MAKERS ROW ELEVATIONS

A 30.03.2020 ISSUED FOR INFORMATION
B 07.04.2020 ISSUED FOR INFORMATION
C 16.06.2020 ISSUED FOR INFORMATION
D 19.06.2020 ISSUED FOR INFORMATION
Rev Date

Details

DM RM
DM RM
DM RM
JF RM
By Authorised

Veretec Ltd
10 Bonhill Street
London EC2A 4PE
T +44 (0)20 7843 3199
E london@veretec.co.uk
www.veretec.co.uk

Client:
LABTECH
Project:
LABTECH: CAMDEN MARKET

Date: 16/03/2020
Drawn By: DM
Checked By: RM
Authorised By: RM
Scale: 50@A1

Title:
MAKER'S ALLEY PROPOSED TYPICAL NORTH & SOUTH
ELEVATIONS

Issue Status:
PLANNING
Drawing No:
21941-MA-VER-DR-A-07-113
Client Drawing Number:
-

Rev:
D