



HIGH LEVEL ROOF PLAN

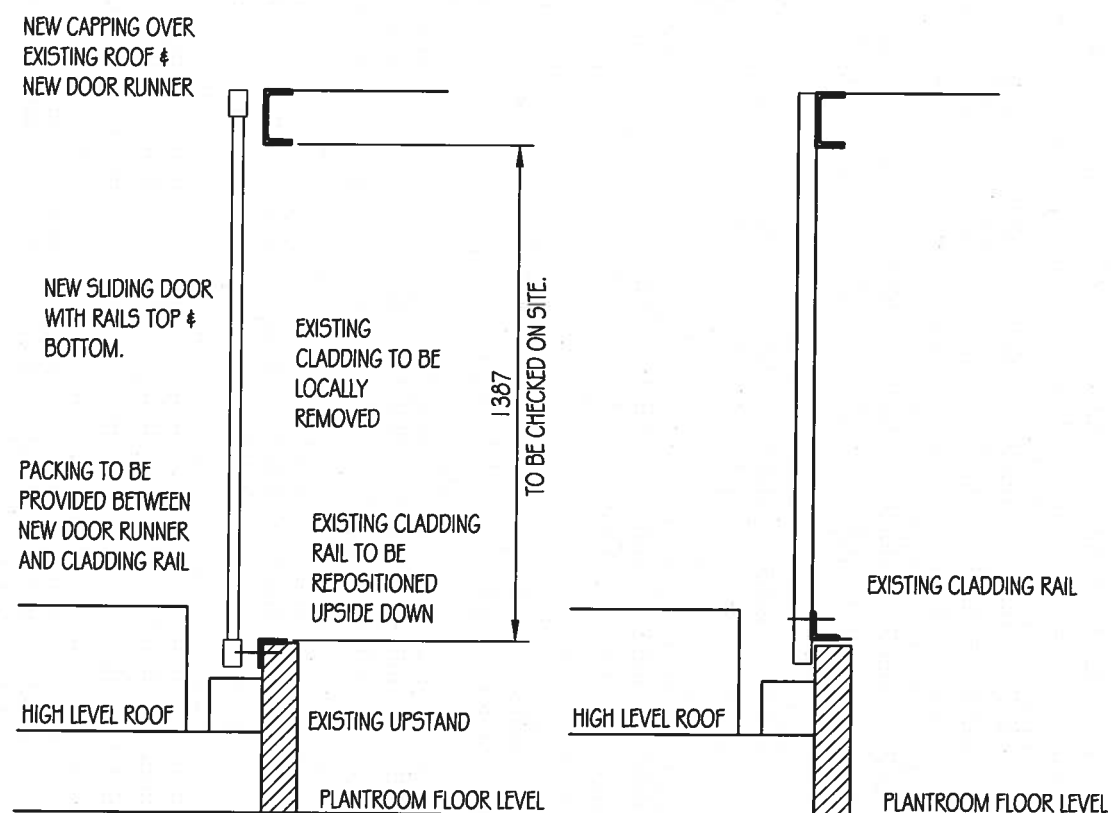

PROPOSED SECTION

EXISTING WALL SECTION

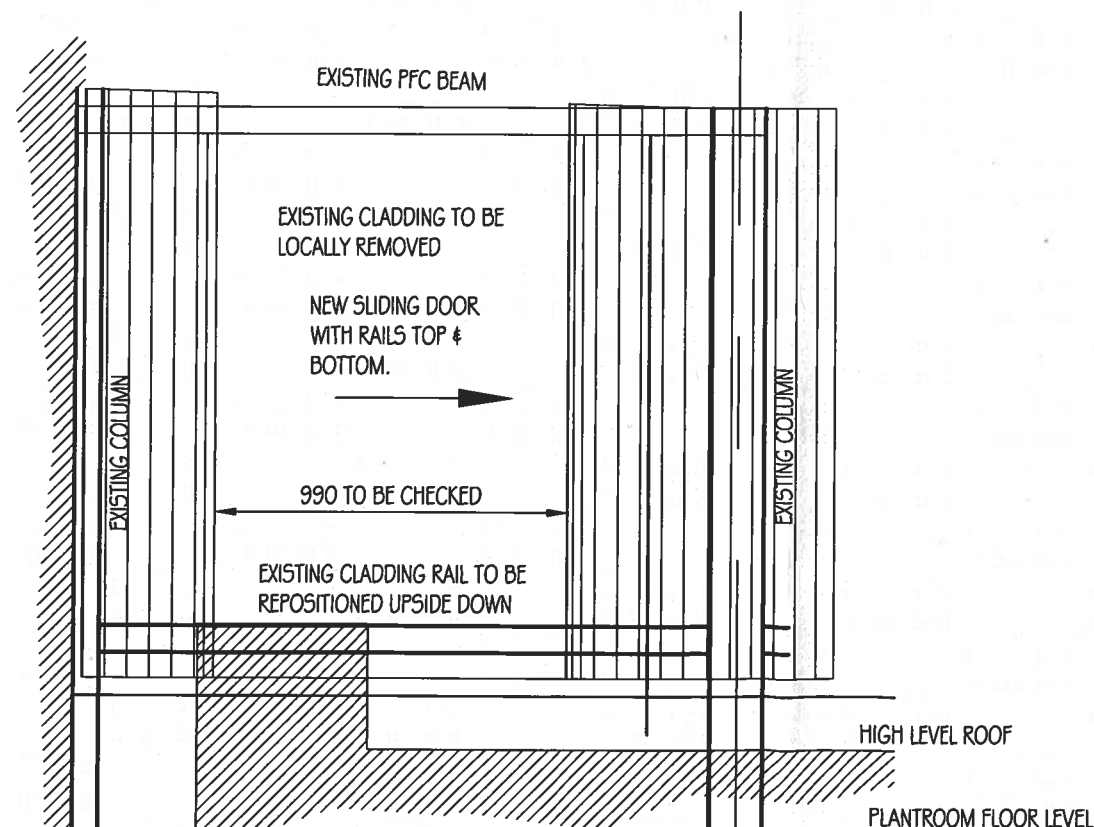

EXTERNAL WALL ELEVATION

NOTES

1. This drawing is copyright. ©
2. The drawing shall be read in conjunction with all relevant drawings and the specifications.
3. The drawing shall not be scaled; use only figured dimensions. All dimensions are shown in millimetres and levels in meters.
4. Dimensions and conditions shall be verified on site. Any discrepancies between the drawing and site conditions shall be brought to the attention of the Engineer for resolution prior to placing orders or to construction.
5. All work shall comply with the Building regulations and the requirements of the local authority, current Codes of Practice and British Standards.

PRELIMINARY

REV	DRN	CHK	DATE	DESCRIPTION
<p><b>Wilde</b>  <b>CARTER-CLACK</b>          Consulting Civil &amp; Structural Engineers          Architect / Client          UCL</p>				
<p>Job Title          CHRISTOPHER INGOLD BUILDING          NEW FIRE ESCAPE STAIR</p>				
<p>Drawing Title          NEW HIGH ENTRY INTO PLANTROOM          WALL ELEVATION &amp; SECTIONS</p>				
Scale 1:20 @ A3	Drawn PDM	Check FEB 2017	Chief TJS	
Job No. 4936	Drawing No. 5.02	Revision P		
Status				Sheet Size