



Fitzjohn's Primary School

 

REV	DATE	DESCRIPTION	BY	CHECK
A	07/22	EXISTING PARKING LAYOUT	EW	EW

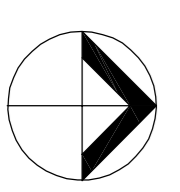

elliswilliams
 ARCHITECTS

2nd Floor, 131 Shoreditch High Street, London E1 6JE
 T: +44 (0)20 7941 7200 E: info@elliswilliams.co.uk

North Bridge House Senior School, Hampshire
 Site Plan - Existing
 2432_AE(0-01
 SERVICES PRELIMINARY
 DRAWN BY: EW
 SCALE: 1:200 @ A4
 DATE: October 2019
 REV: A