



Playground



- KEY \**
- Basic Teaching
  - Specialist Teaching
  - Large Spaces: Halls, studios and dining
  - Learning Resources Areas
  - Staff and Administration
  - Storage
  - Non Net

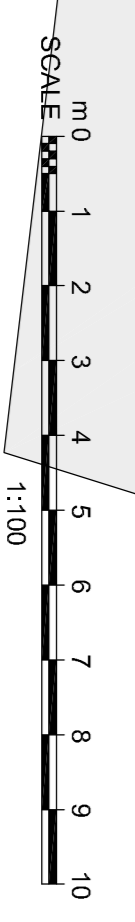

REV	DATE	DESCRIPTION	BY	CHECK
A	02/22	Existing cycle parking removed	EW	EW

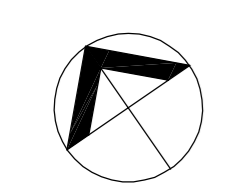

**elliswilliams**  
 ARCHITECTS

North Bridge House Senior School, Hampshire  
 Ground Floor Plan - Existing  
 2432\_AE(0-0)2  
 SERVICES PRELIMINARY  
 DRAWN BY: EW  
 SCALE 1:100 @ A1  
 DATE: October 2019

REV A