




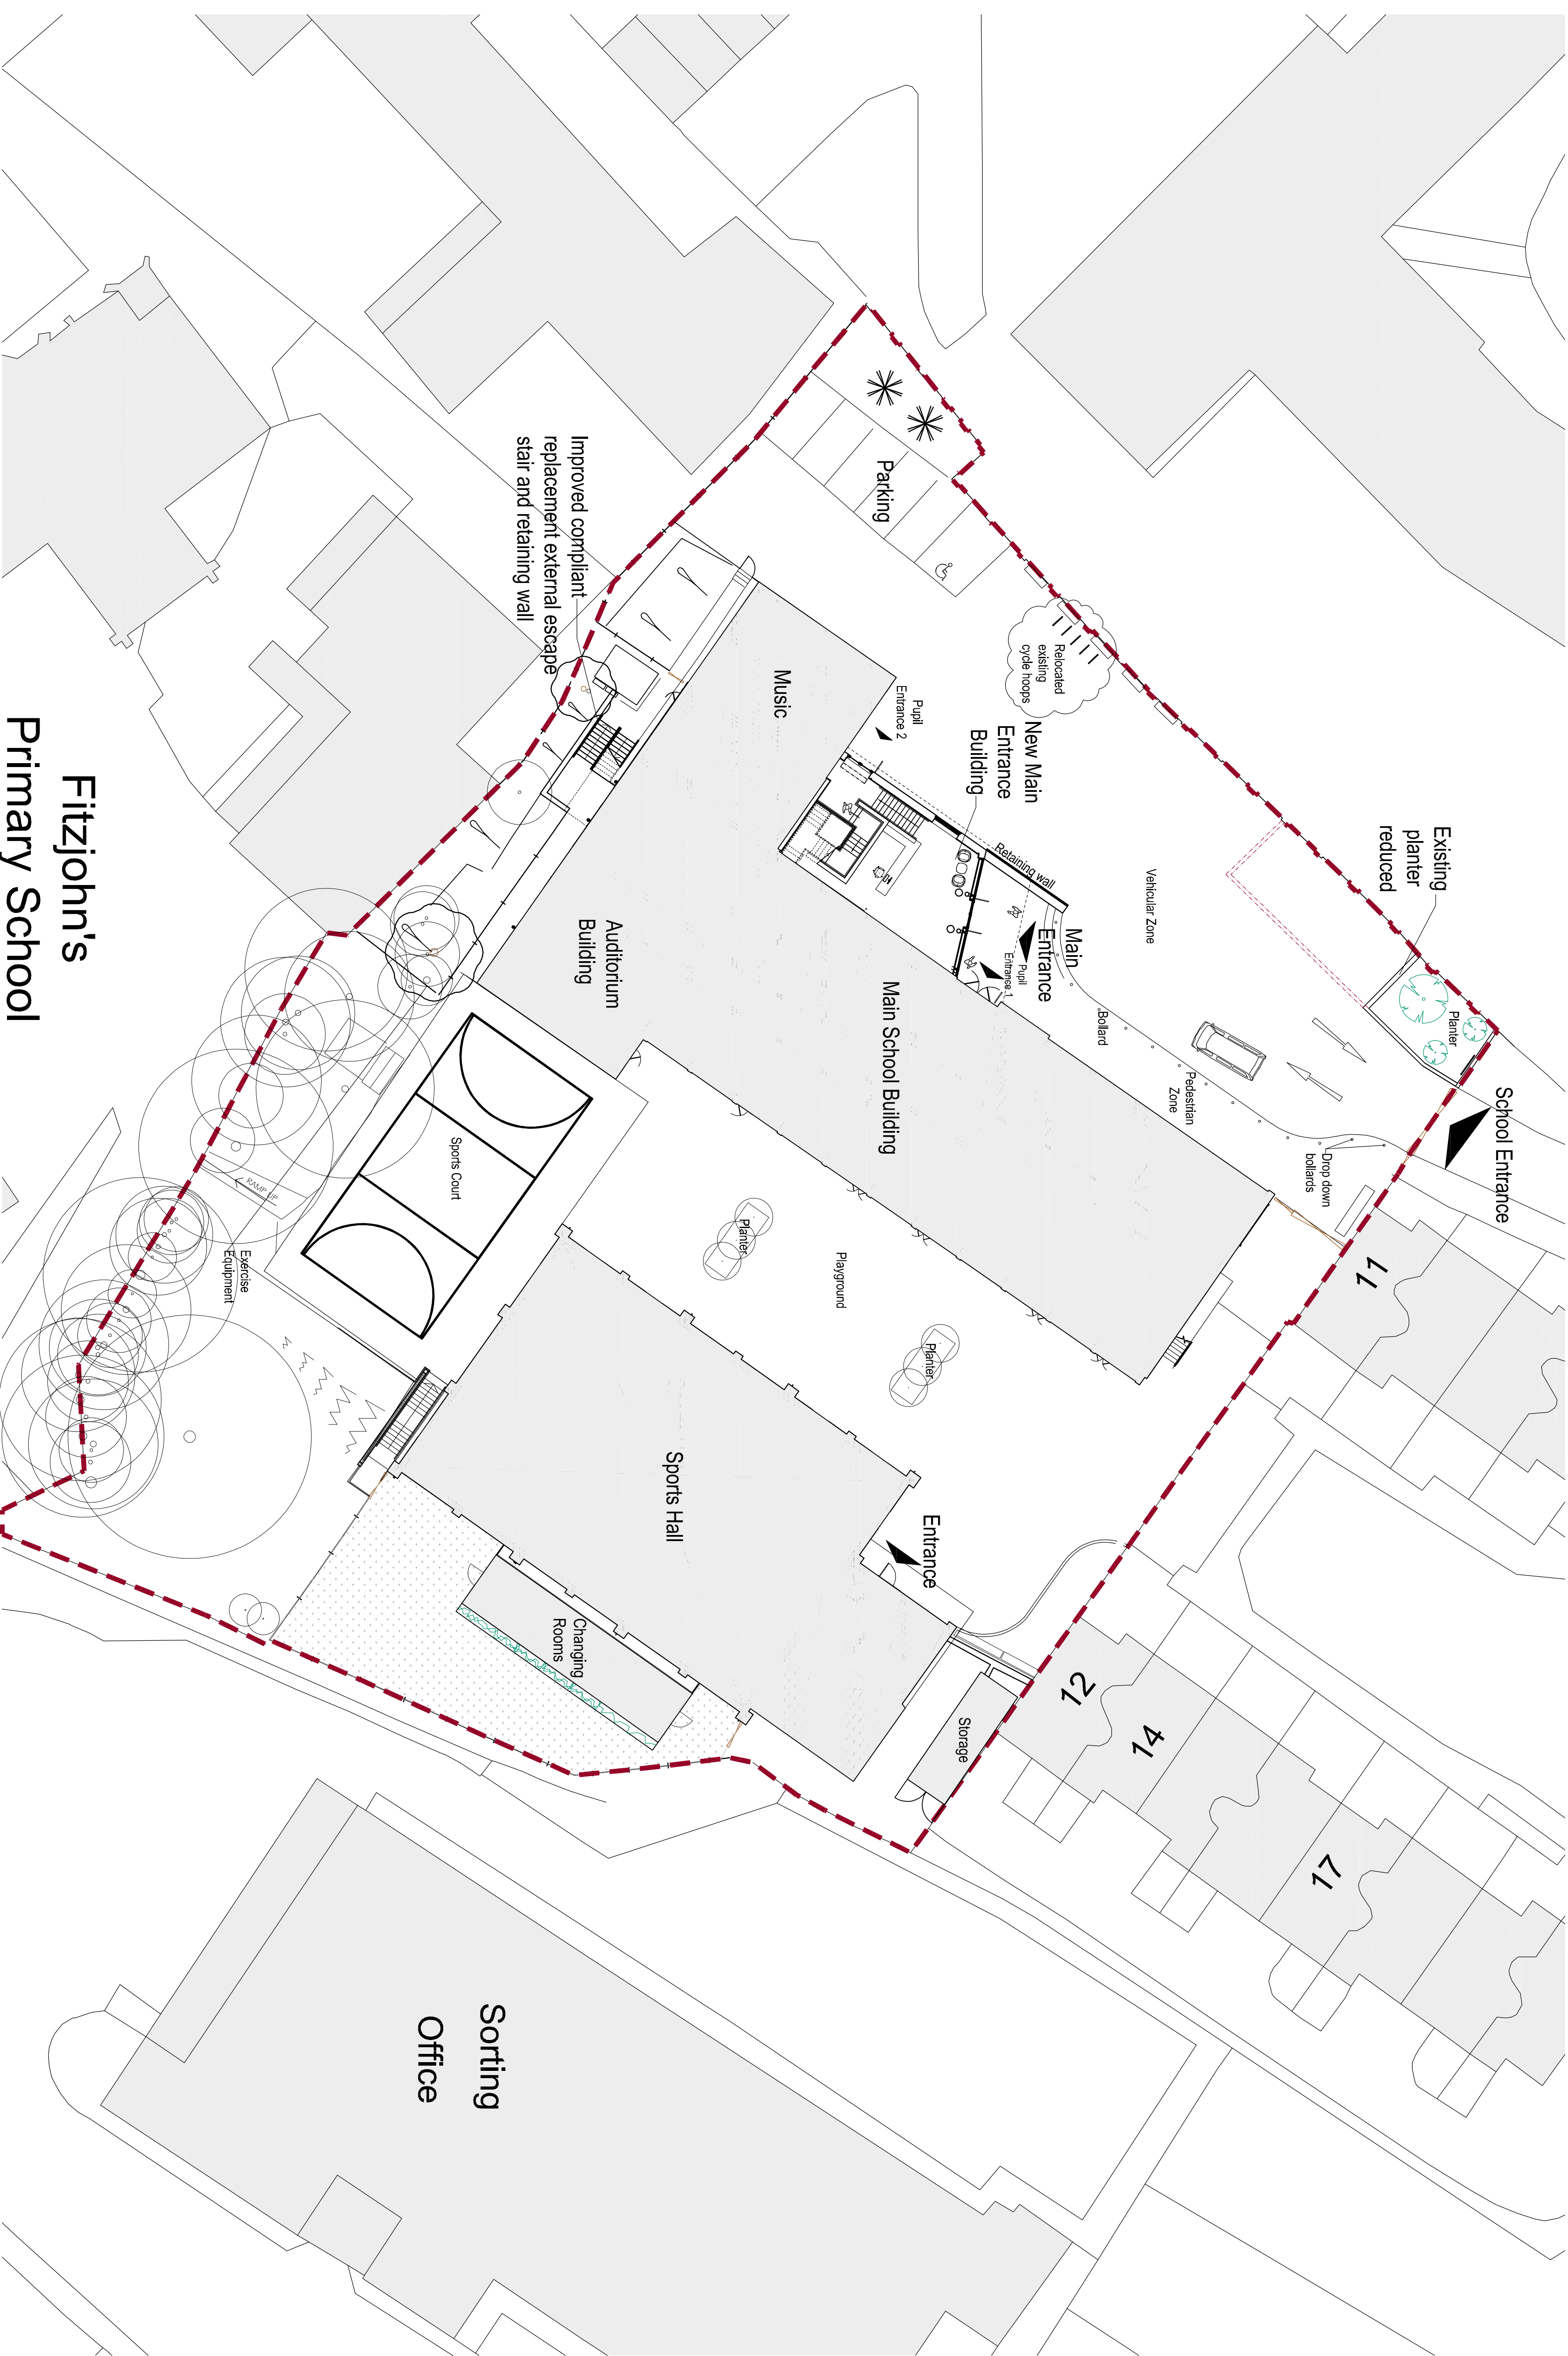

Fitzjohn's Primary School

 

NO	10/07/20	External Works to School, existing and proposed	EW	EW
REV	DATE	DESCRIPTION	BY	CHECK

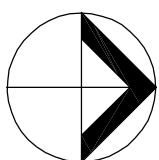

elliswilliams
ARCHITECTS

2nd Floor 131 Shoreditch High Street London E1 6UE
T: +44 (0)20 7941 7200 E: info@elliswilliams.co.uk

North Bridge House Senior School, Hemstead
Site Plan - Proposed
2432_AP(0-0)1
DRAWN BY: EWA
SCALE 1:200 @ A1
DATE: January 2020

REV A