

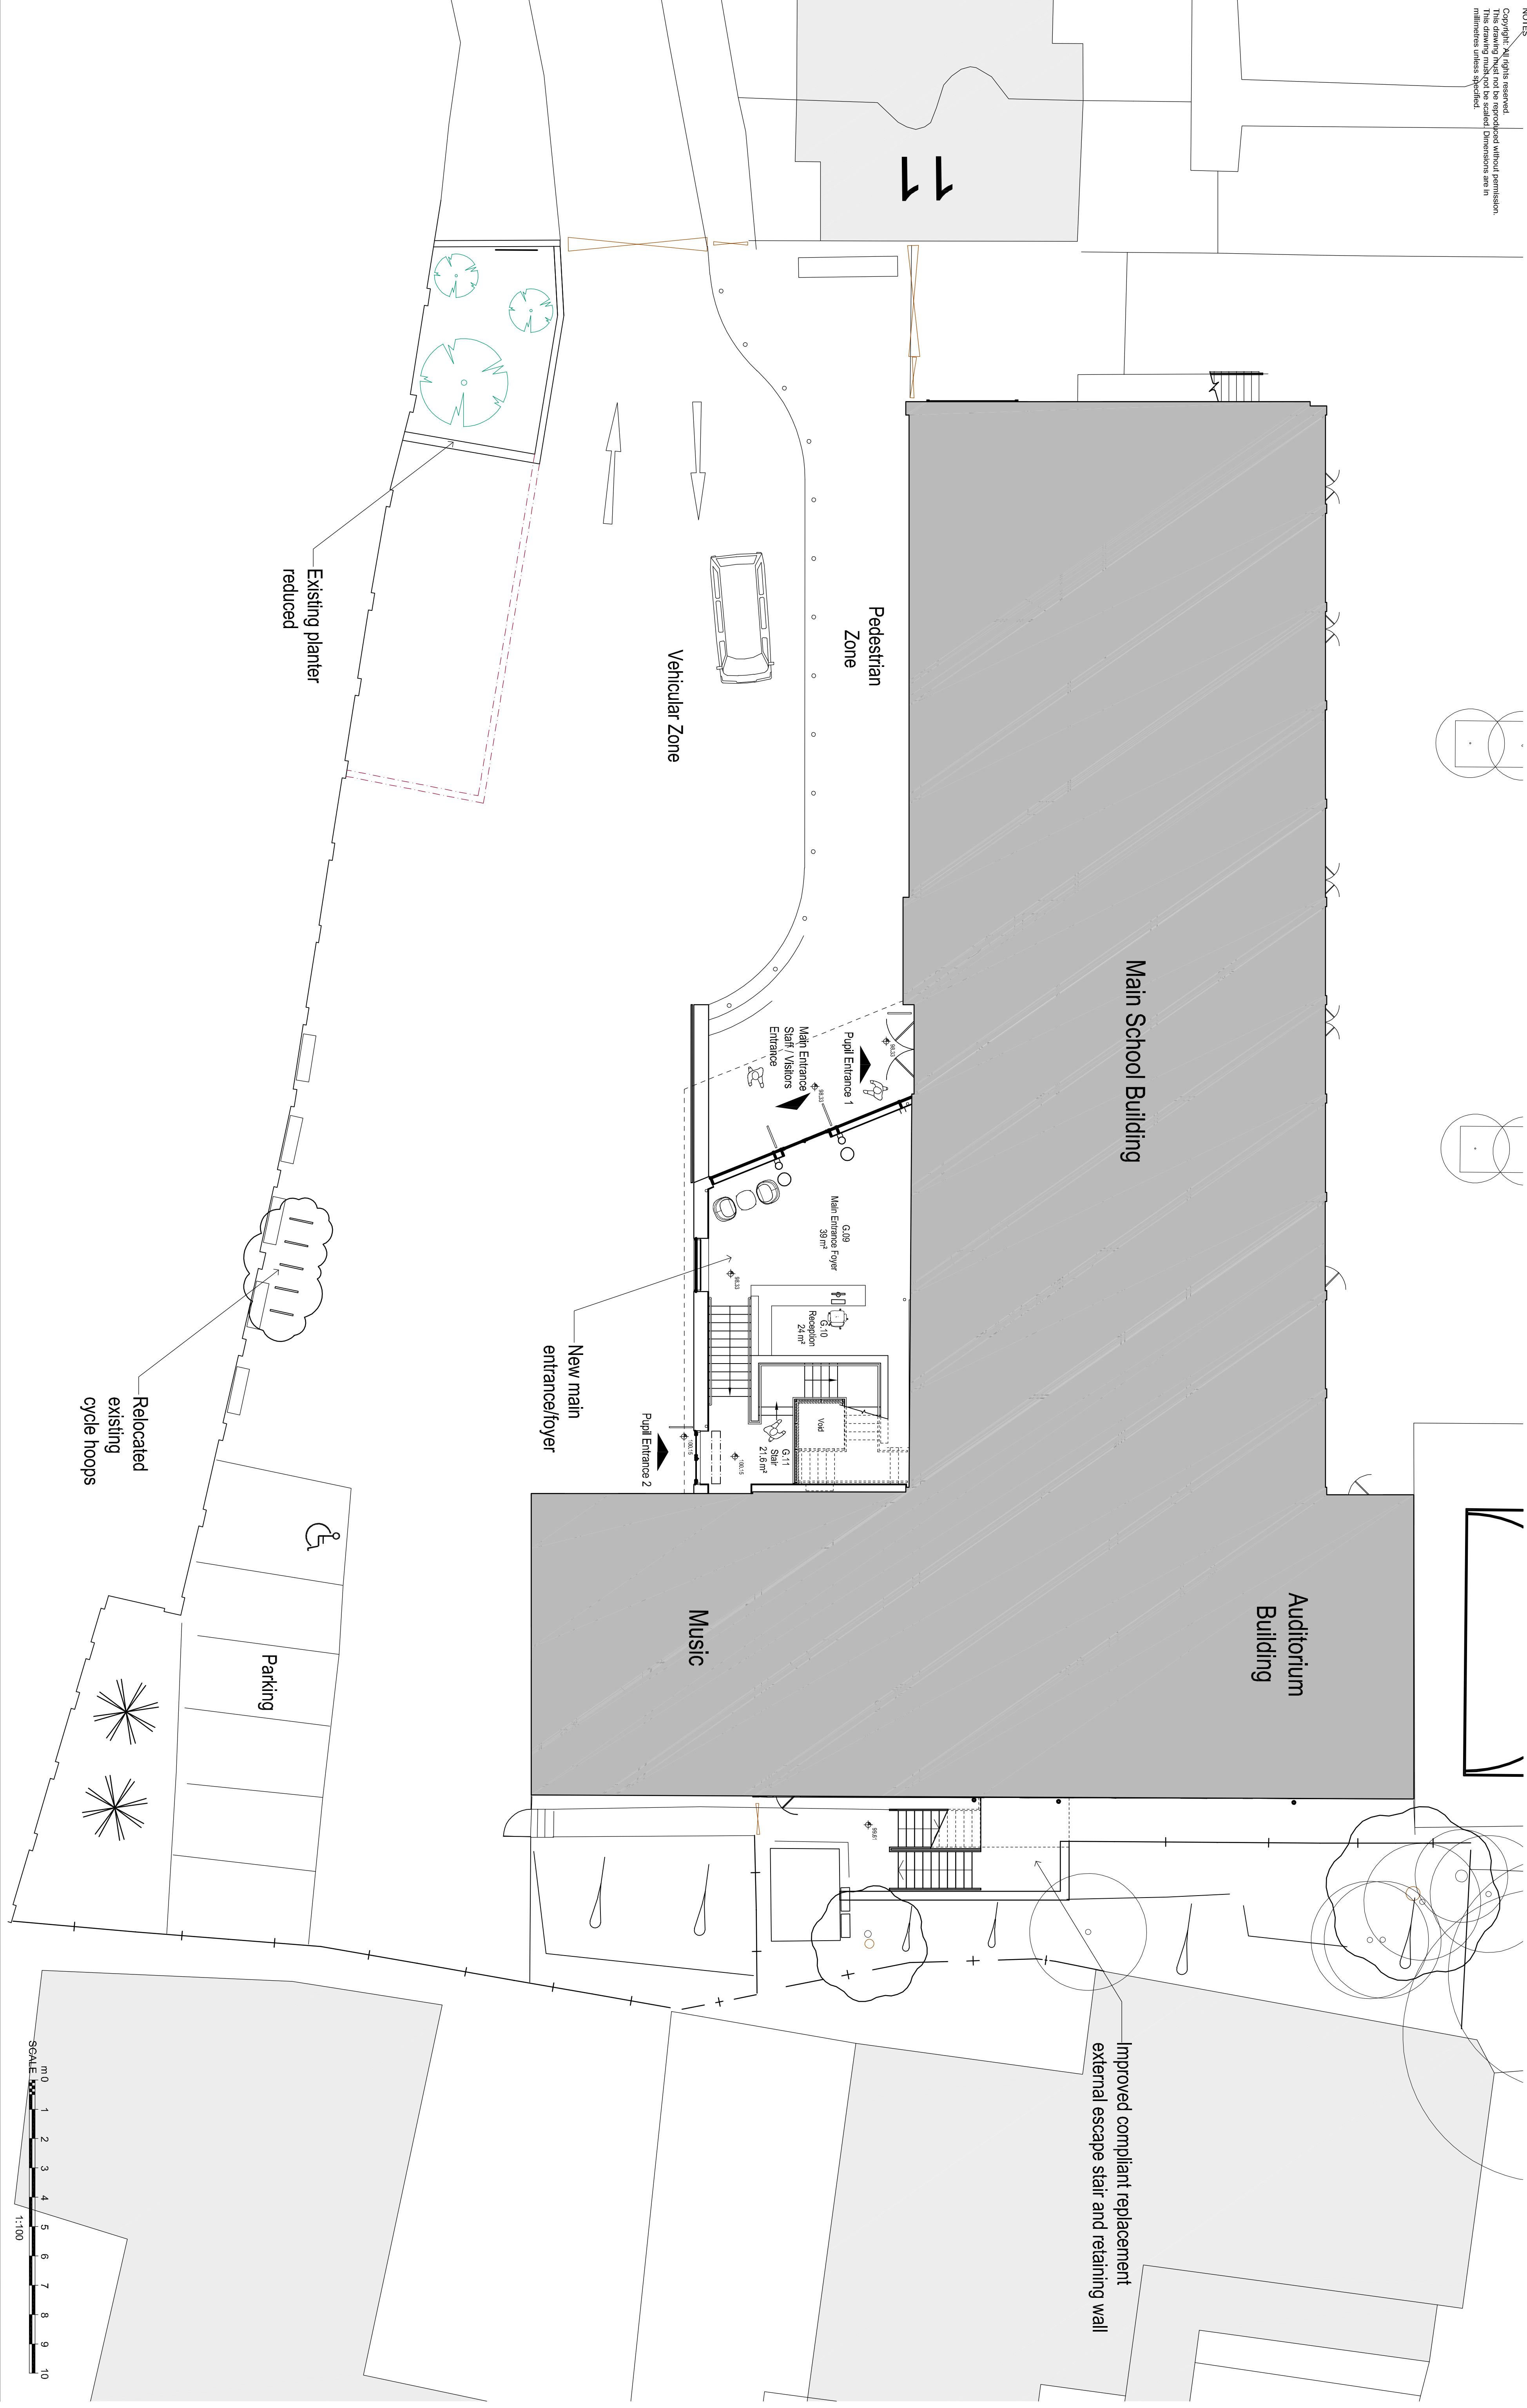


NOTES  
Copyright: All rights reserved.  
This drawing must not be reproduced without permission.  
Dimensions are in millimetres unless specified.

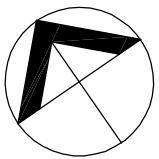

A	10/22/22	Elliswilliams Architects	Rev	Rev
REV	DATE	REVISION/NOTE	BY	CHECK

 

elliswilliams  
ARCHITECTS

2nd Floor 131 Shoreditch High Street London E1 6UE  
T: +44 (0)20 7541 7200 E: info@ewa.co.uk

North Bridge House Senior School, Harpenden  
Ground Floor Plan - Proposed  
2432\_AP(0-0)02  
DRAWN BY: EWA  
SCALE 1:100 @ A1  
DATE: January 2020

REV A