

Notes
Do not scale from drawing unless for planning purposes.
All dimensions to be checked on site.
All levels to be checked on site.
All setting out must be checked on site.
This drawing is copyright WhitemanArchitects.
This drawing must not be used onsite unless 'Issued for Construction'.

0123M

DWG NO

ISSUED

REV

PR_100

28.02.19

A

SCALE

1:50 @ A3


Proposed Lower Ground Floor Plan

Mr & Mrs Piercy

17 Rochester Square

JOB NO

17193

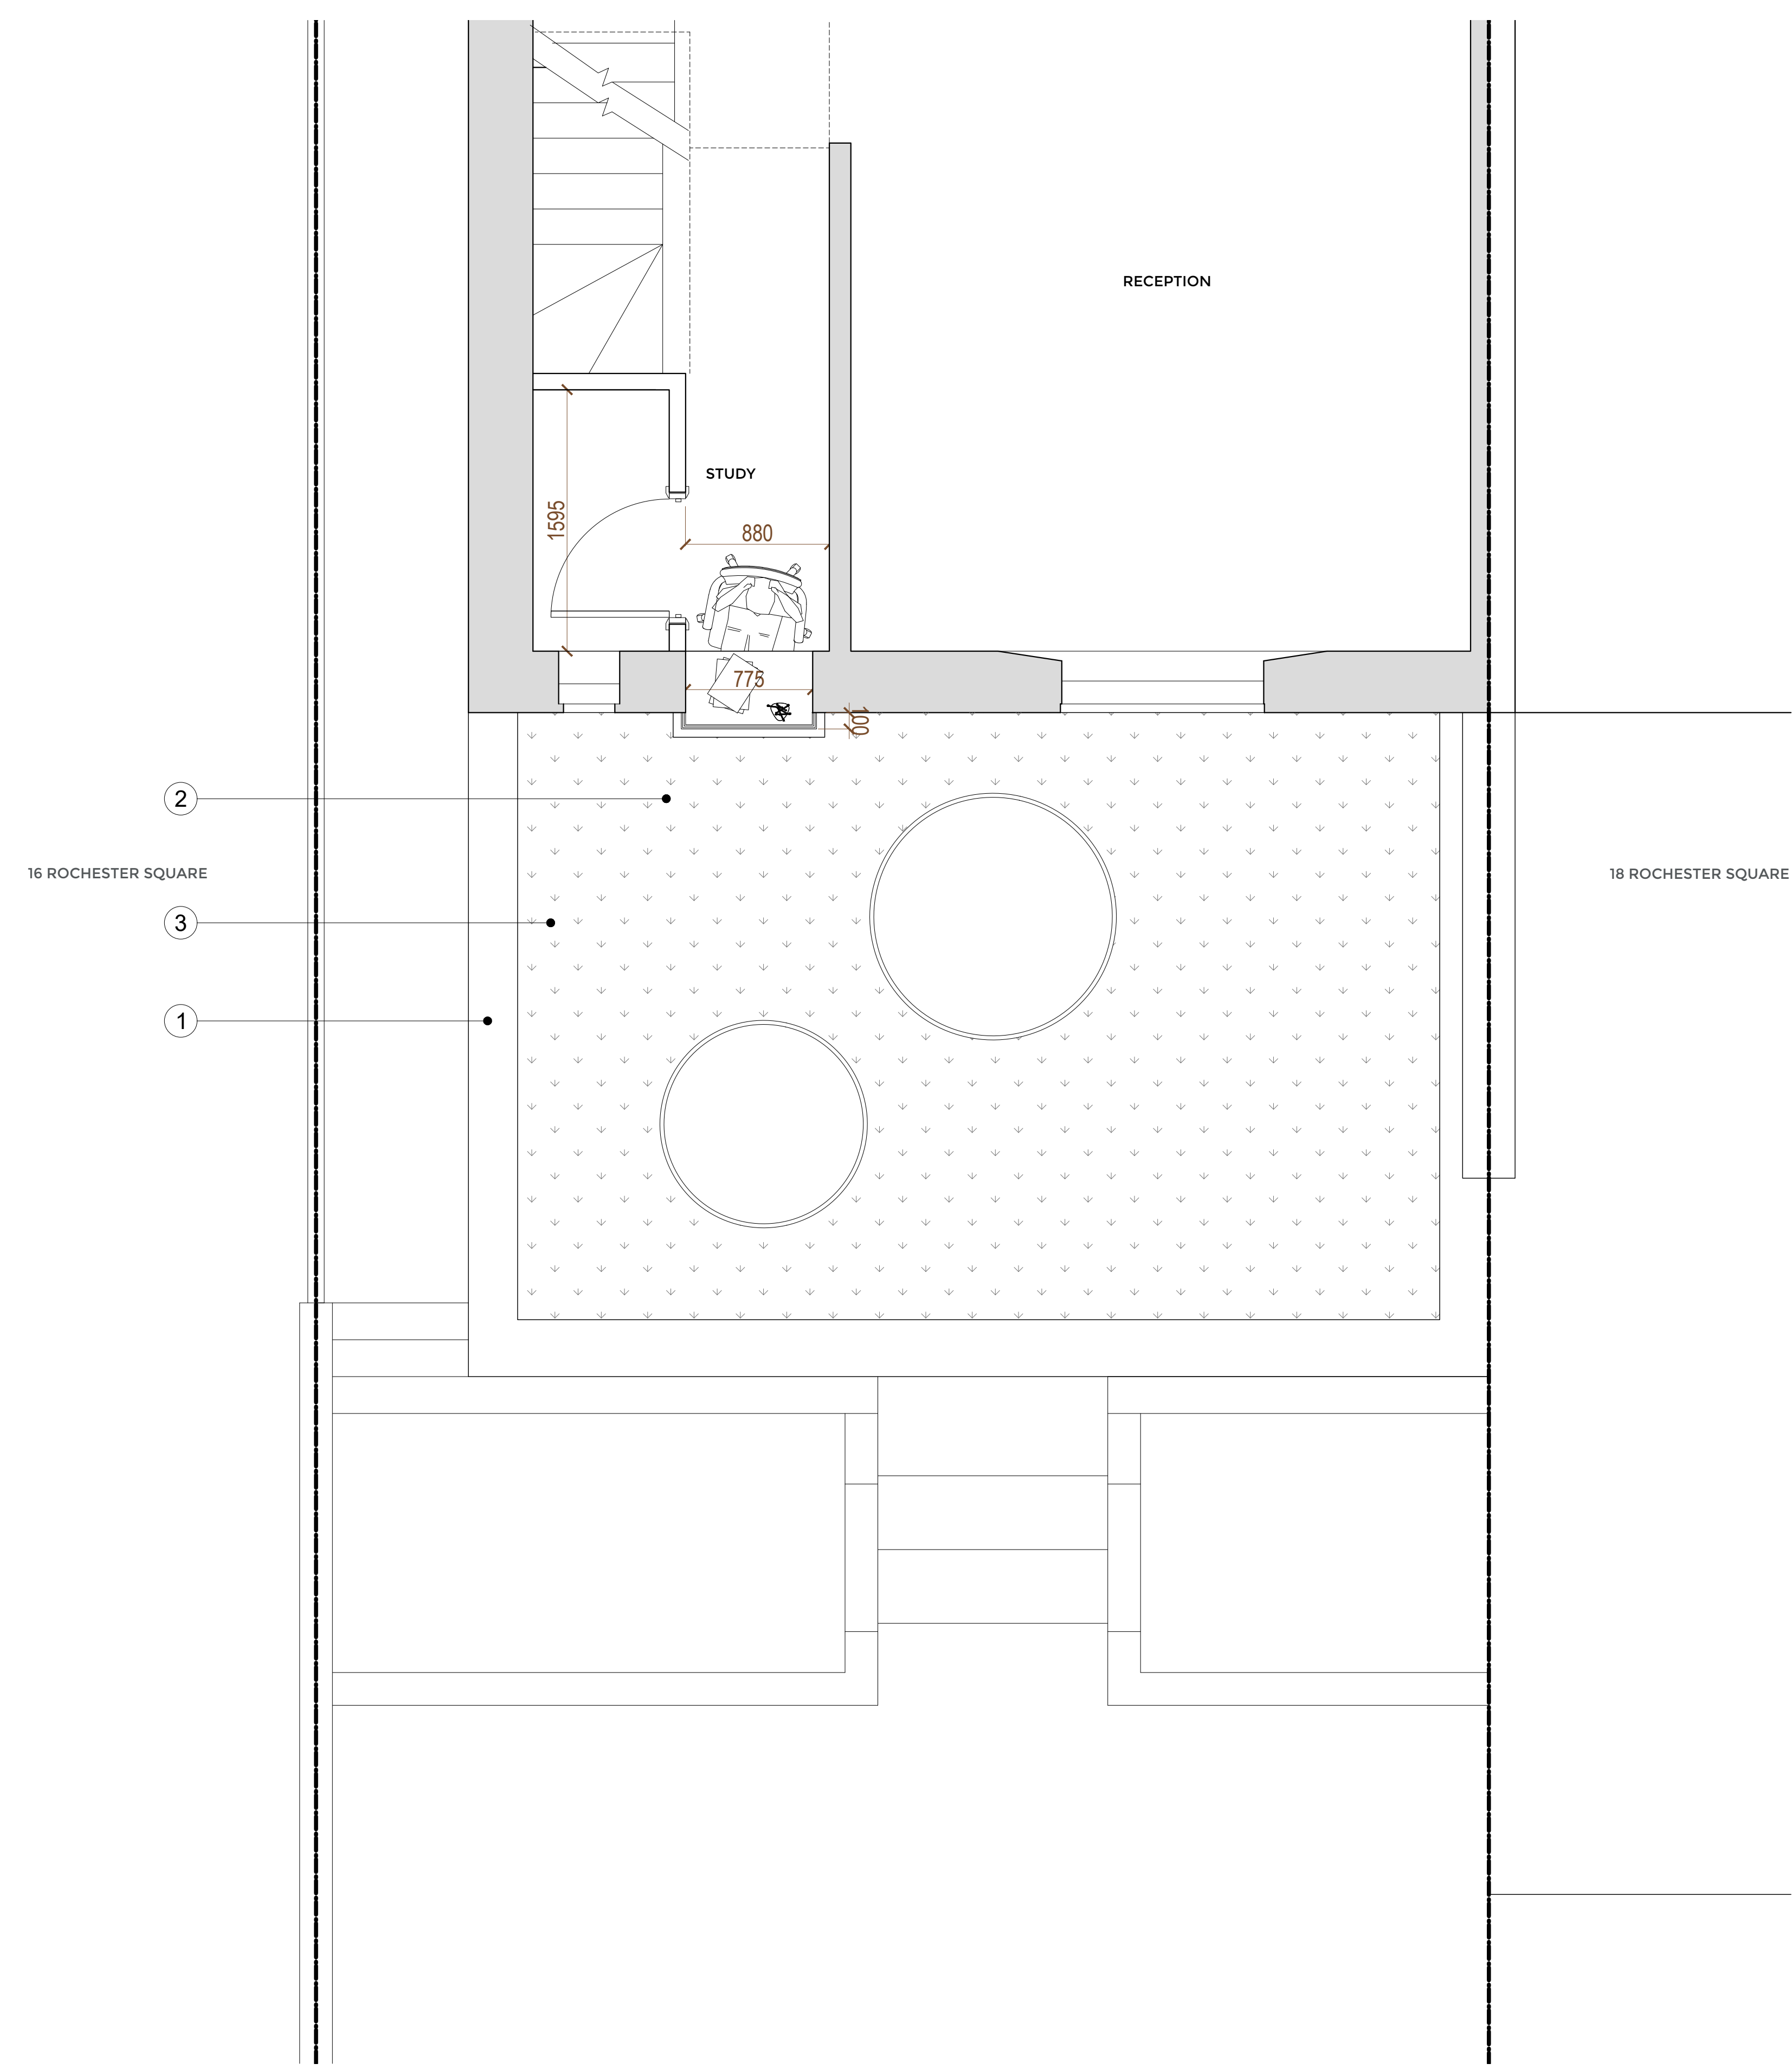

- ① Metal coping to match windows
- ② Flat glass rooflight
- ③ Sedum roof

Notes

Do not scale from drawing unless for planning purposes.
All dimensions to be checked on site.
All levels to be checked on site.
All setting out must be checked on site.
This drawing is copyright WhitemanArchitects.
This drawing must not be used onsite unless 'Issued for Construction'.

DWG NO

PR_101

ISSUED

28.02.19

REV

A

SCALE

1:50 @ A3

Proposed Ground Floor Plan

Mr & Mrs Piercy

17 Rochester Square

JOB NO

17193

Whiteman Architects

www.whitemanarchitects.com | lee@whitemanarchitects.com | +44 (0)7792337613

Notes
Do not scale from drawing unless for planning purposes.
All dimensions to be checked on site.
All levels to be checked on site.
All setting out must be checked on site.
This drawing is copyright WhitemanArchitects.
This drawing must not be used onsite unless 'Issued for Construction'.




- ① Metal coping to match windows
- ② Steel framed windows
- ③ Through coloured render
- ④ Oriel window



DWG NO	ISSUED	REV
PR_300	28.02.19	A
SCALE		
1:50 @ A3		
Proposed Rear Elevation		
Mr & Mrs Piercy		
17 Rochester Square		
JOB NO		
17193		


Notes
Do not scale from drawing unless for planning purposes.
All dimensions to be checked on site.
All levels to be checked on site.
All setting out must be checked on site.
This drawing is copyright WhitemanArchitects.
This drawing must not be used onsite unless 'Issued for Construction'.

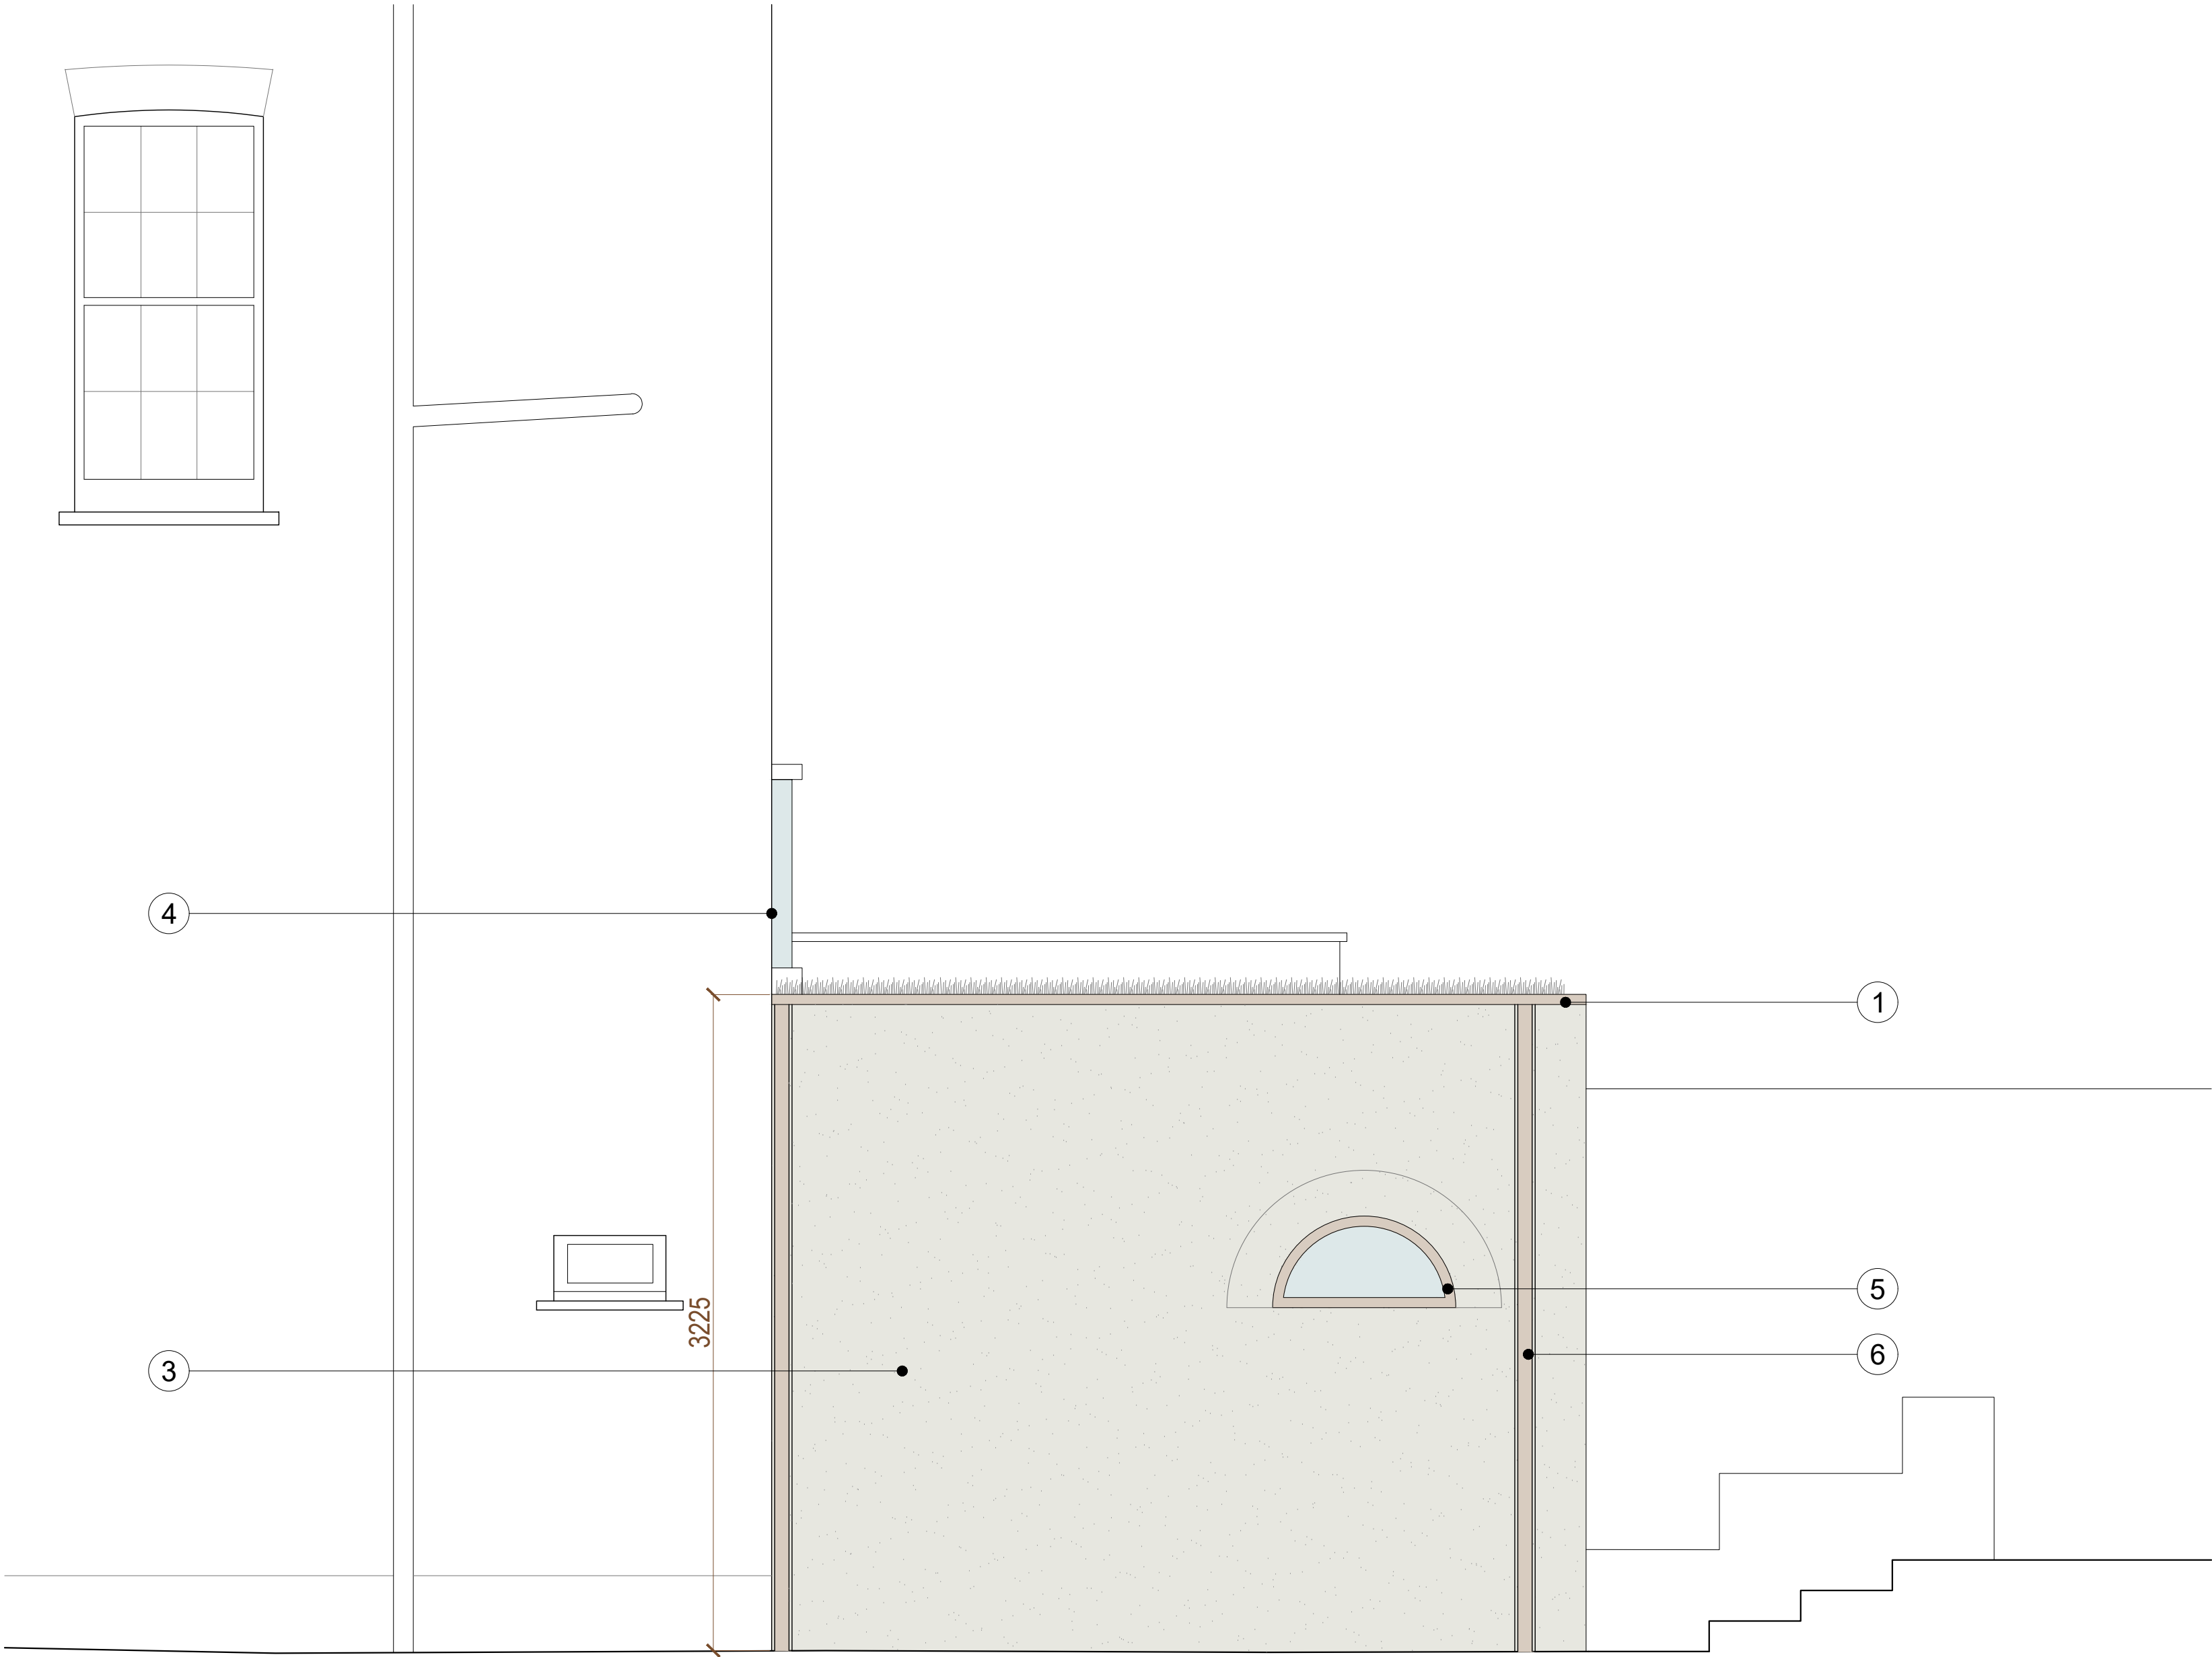

- ① Metal coping to match windows tone
- ② Steel framed windows
- ③ Through coloured render
- ④ Oriel window
- ⑤ Obscure glazing to a height of 1700mm
- ⑥ Recessed metal downpipes



DWG NO	ISSUED	REV
PR_301	28.02.19	A
SCALE		
1:50 @ A3		
JOB NO		
17193		
Mr & Mrs Piercy		
17 Rochester Square		

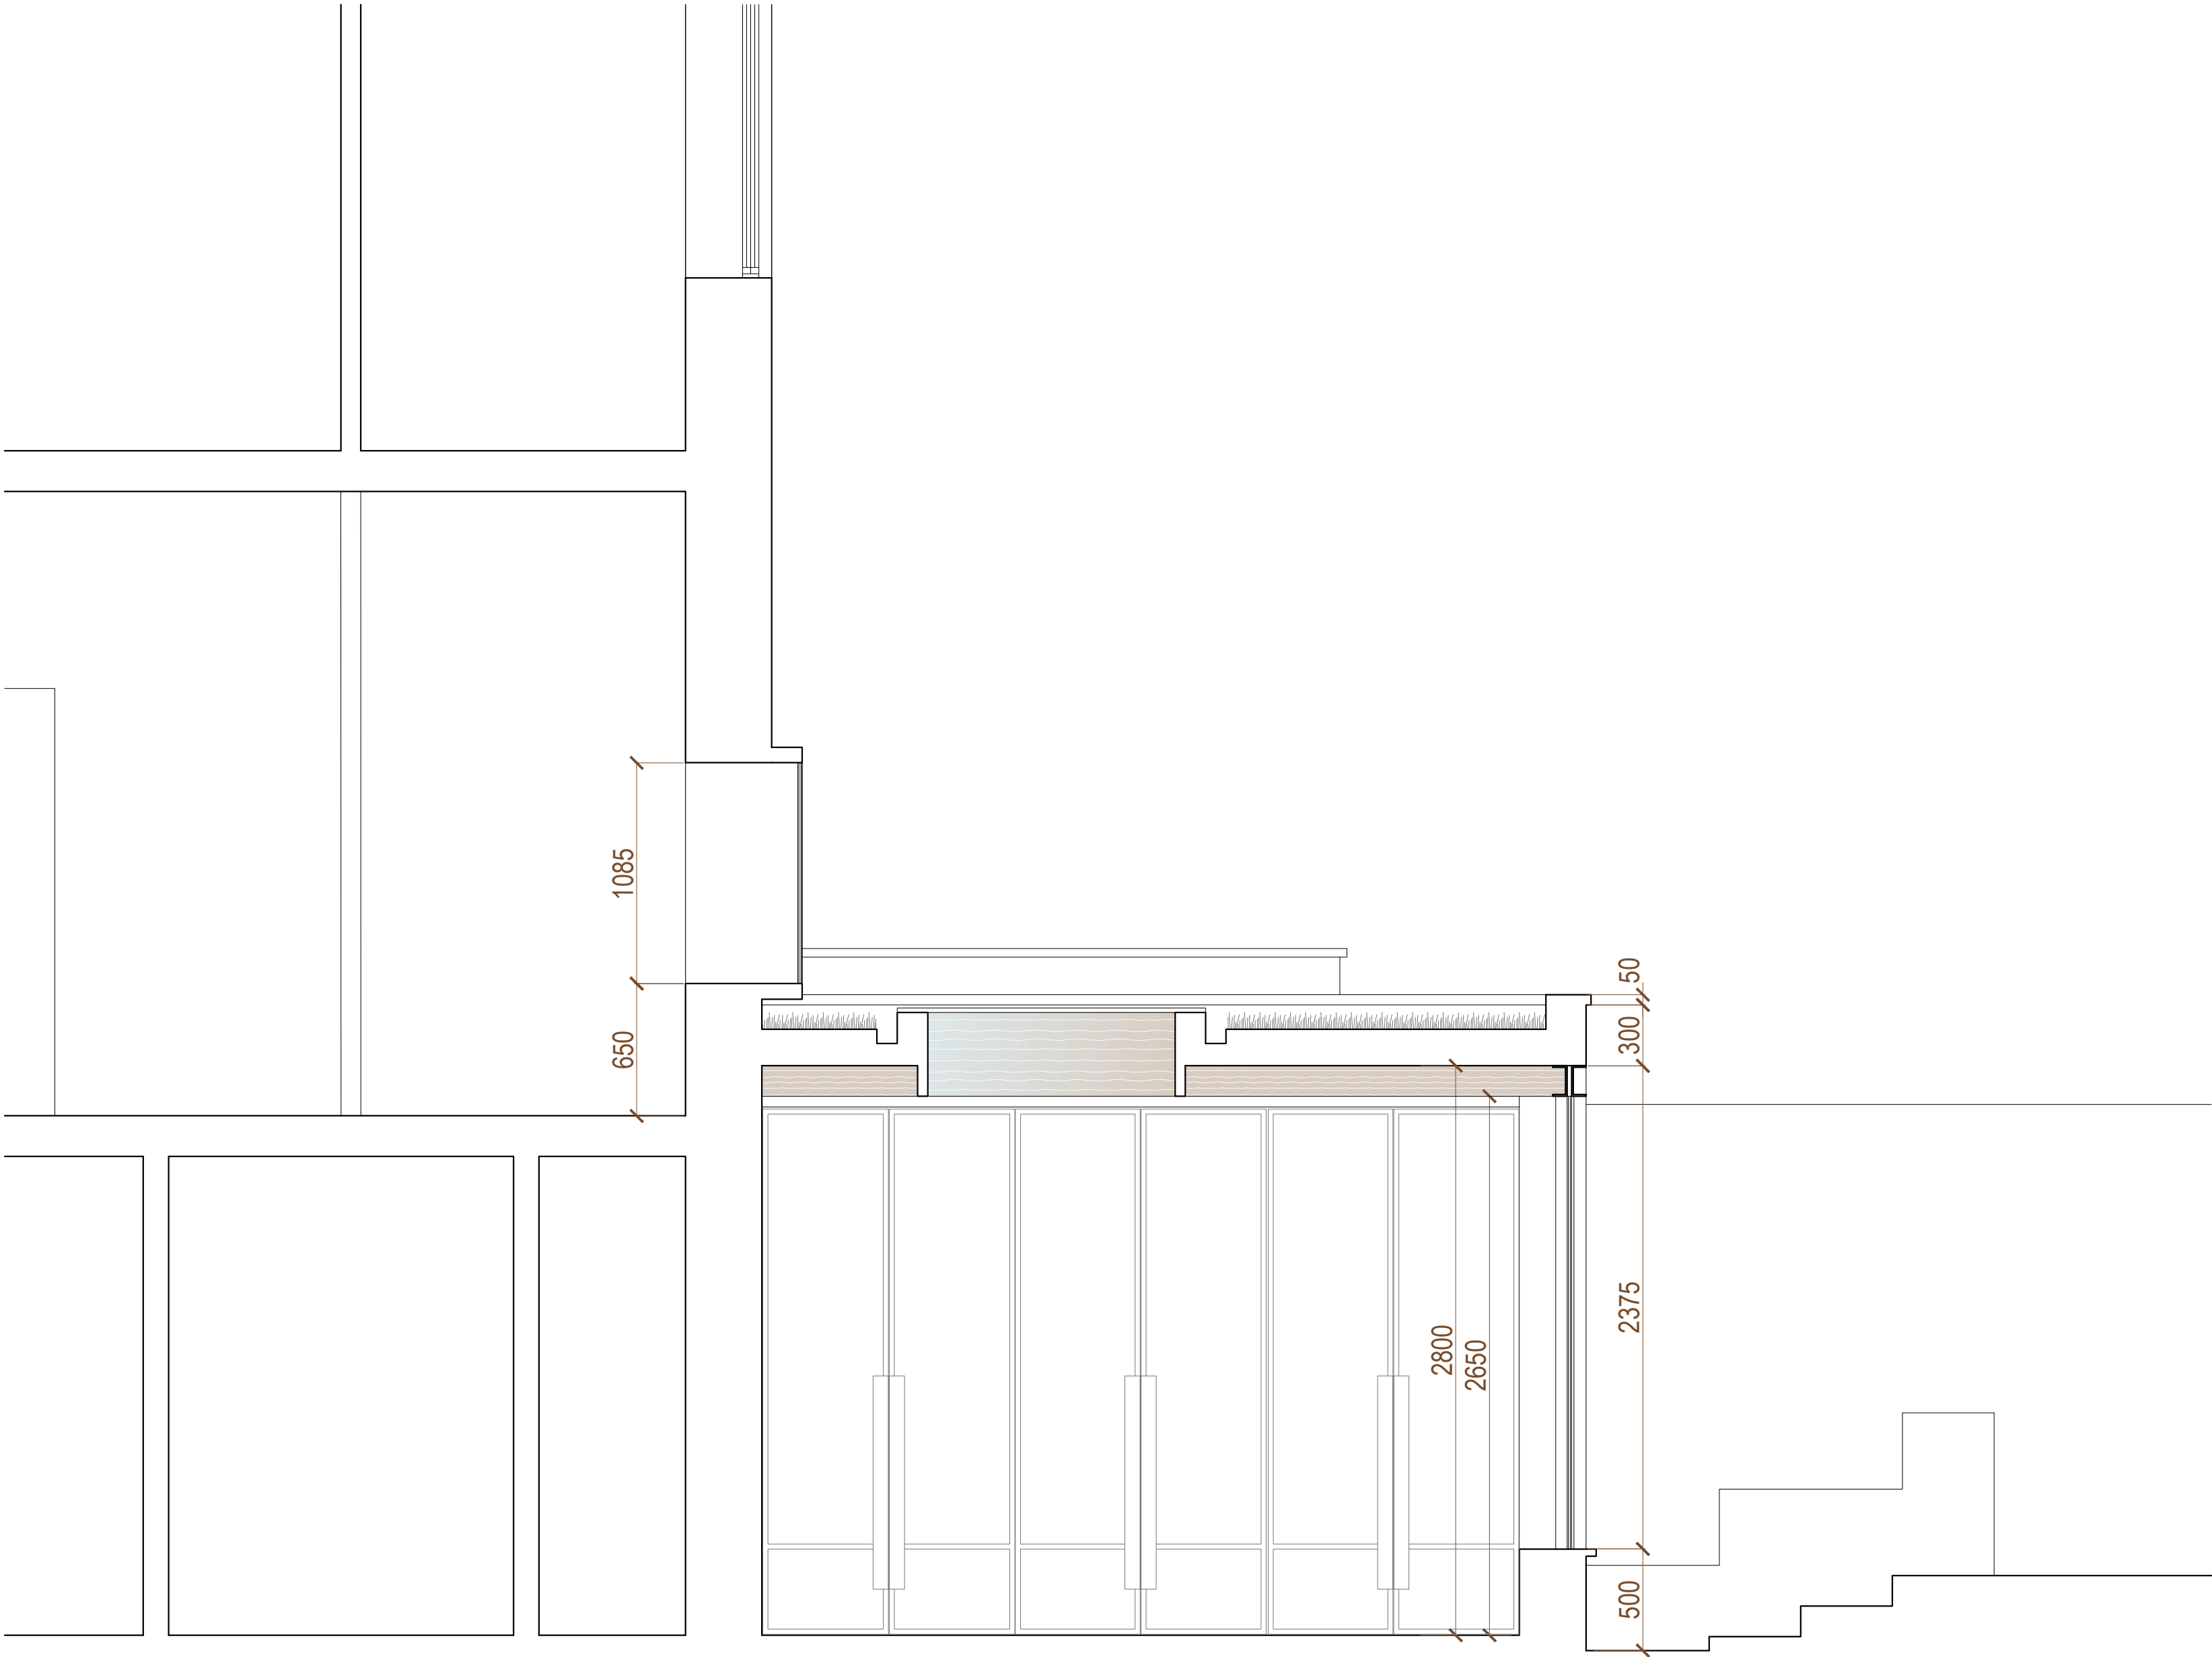

Notes
Do not scale from drawing unless for planning purposes.
All dimensions to be checked on site.
All levels to be checked on site.
All setting out must be checked on site.
This drawing is copyright WhitemanArchitects.
This drawing must not be used onsite unless 'Issued for Construction'.



DWG NO	ISSUED	REV
PR_400	28.02.19	A
Proposed Section AA		SCALE
		1:50 @ A3
Mr & Mrs Piercy 17 Rochester Square		JOB NO 17193