




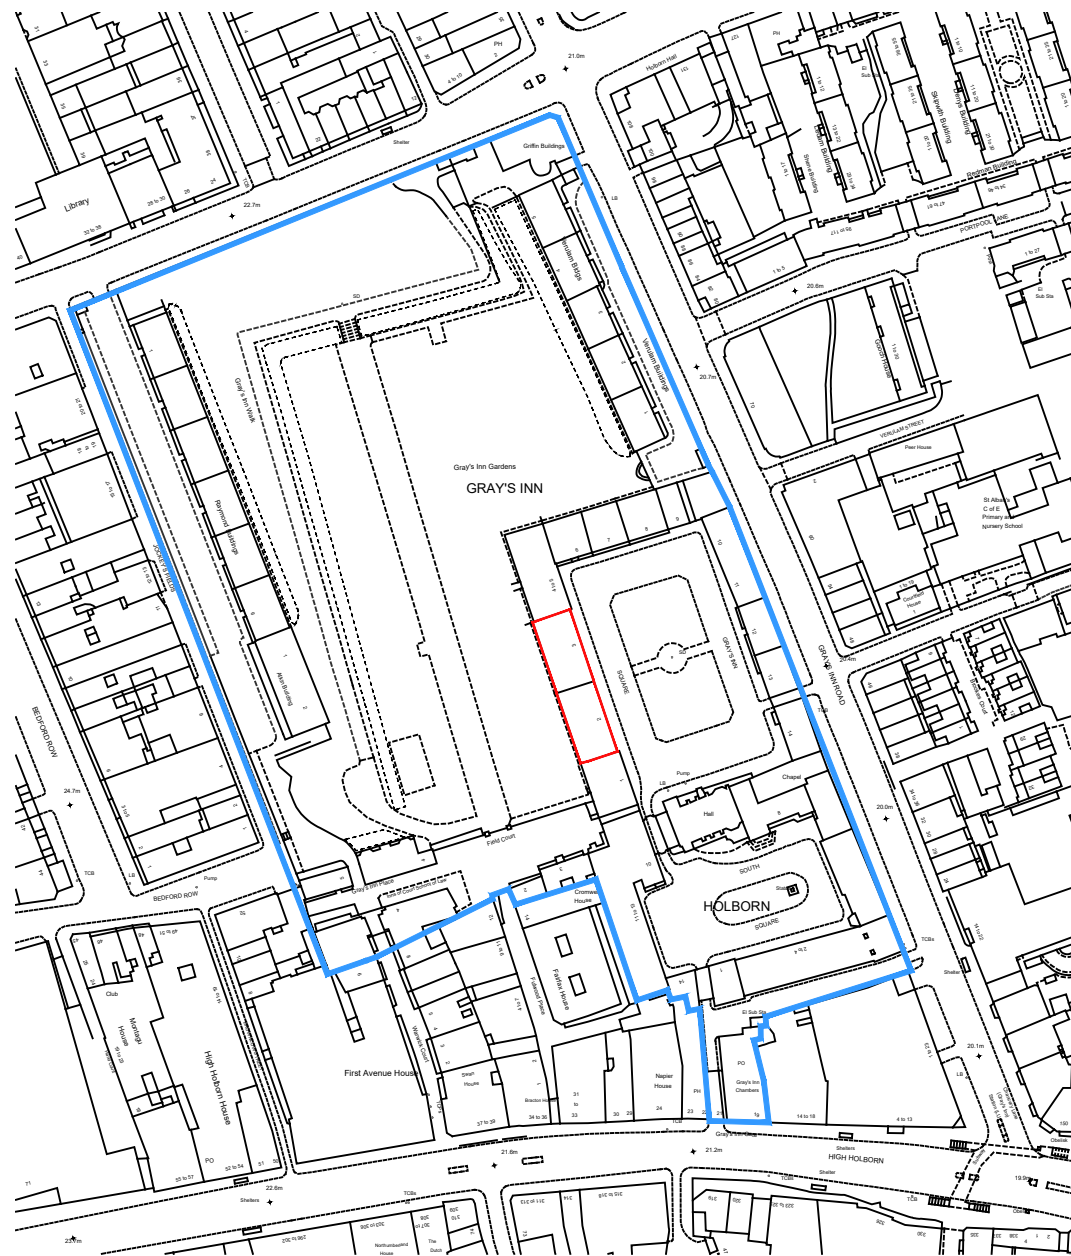

Location Plan
Scale Bar 1:2500

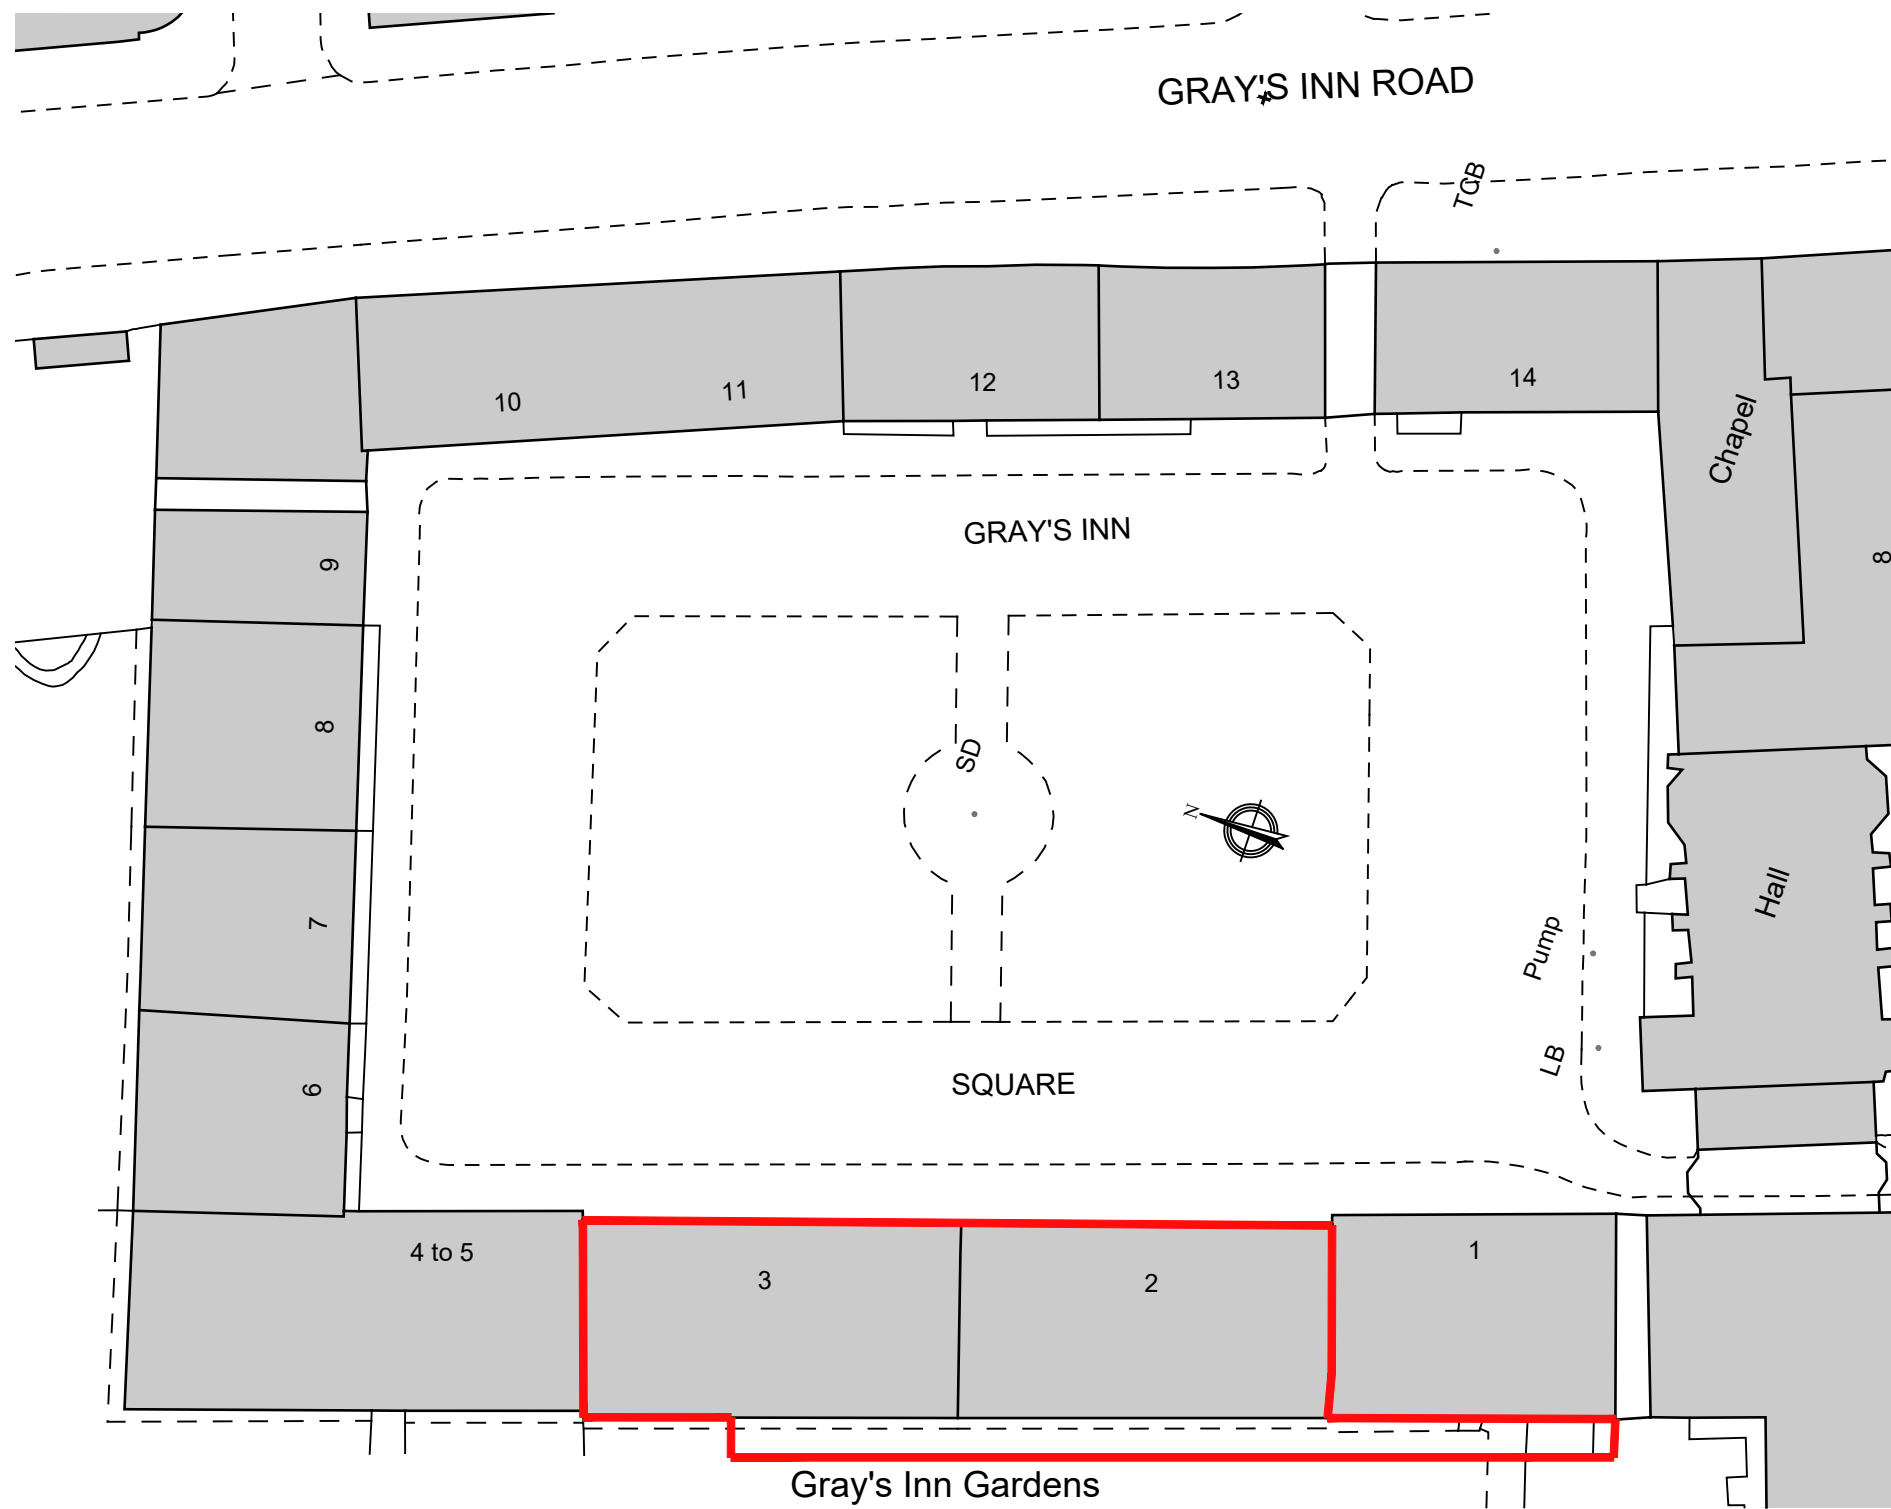

SITE PLAN

 

Scale 1:500

Historic Building Specialists

Gilmore Hankey Kirke Limited ©
5 Port House, Square Rigger Row,
Plantation Wharf, London SW11 3TY

Tel: +44 (0)20 7471 8000

Email: mail@ghkarchitects.co.uk

Web: www.ghkarchitects.co.uk

ghk
ARCHITECTS

Client
The Hounarable Society of Gray's Inn

Project
No 2 & 3 Gray's Inn Square
Disabled Access

Drawing
Location Plan and Site Plan

Scale
1:2500 location & 1:500 Site @ A3

Drawn by and date
AM 10 Jul 2020

Checked by and date
RY 10 Jul 2020

Project No. Drawing No. Revision
HK2265 SK08