



NO 1 GRAY'S INN SQUARE ← NO 10 SOUTH SQUARE




SECTION A-A
SCALE 1:50

 

NORTH

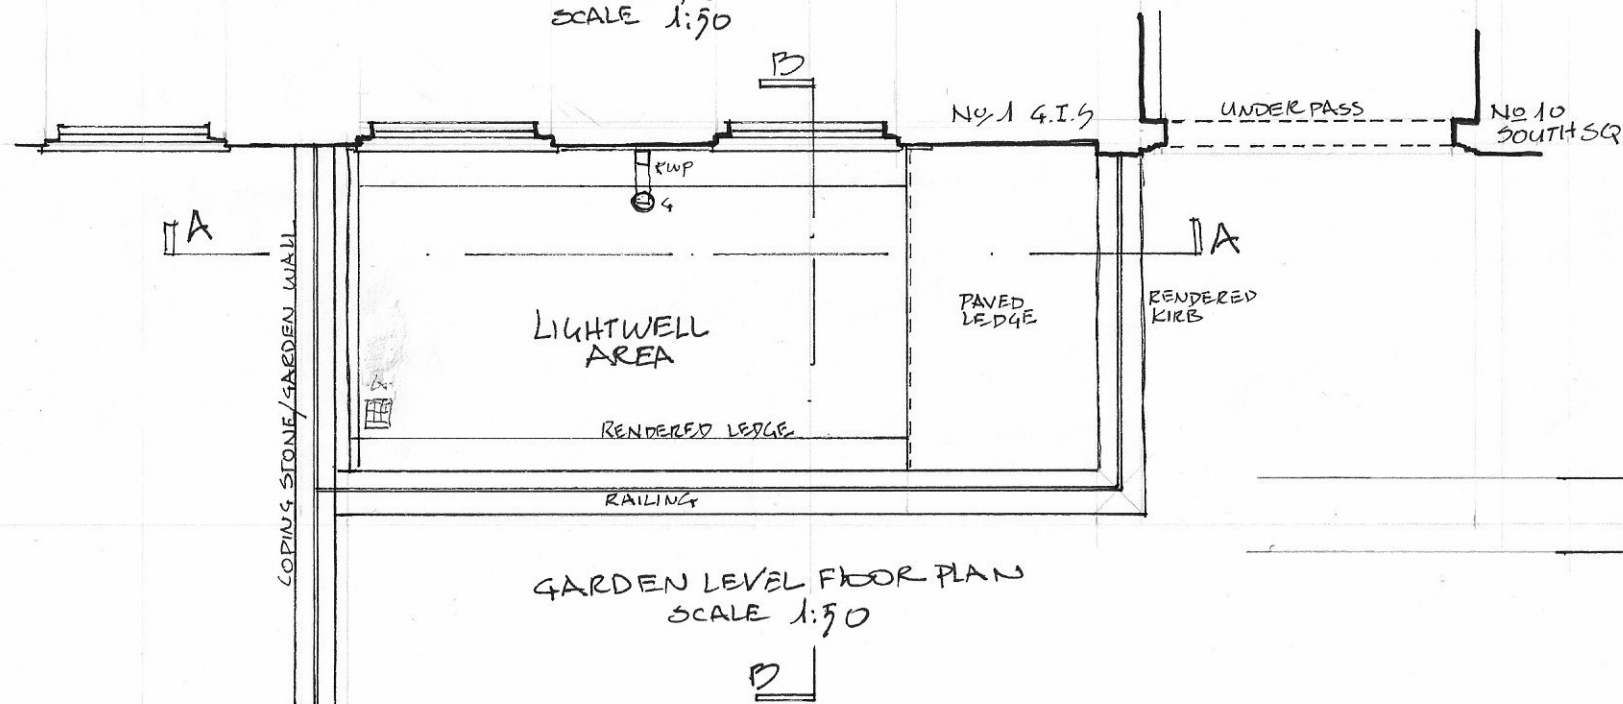


GARDEN LEVEL FLOOR PLAN
SCALE 1:50

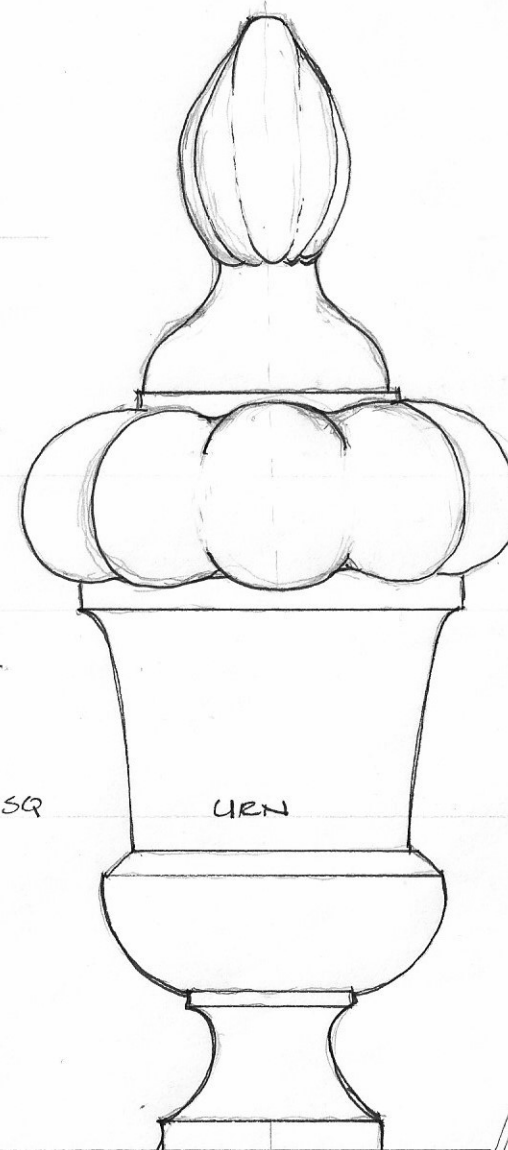

URN

DETAIL 1
SCALE 1:1

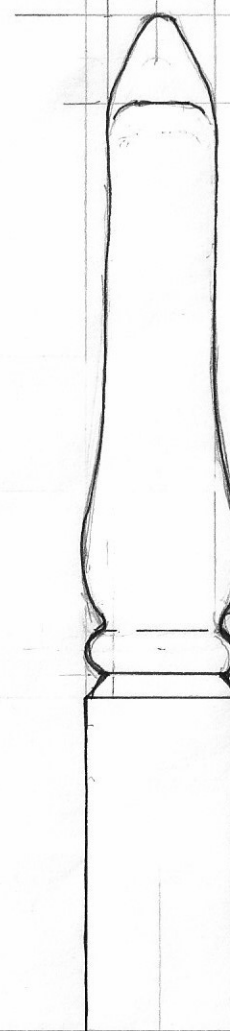


RAIL HEAD

DETAIL 2
SCALE 1:1

DETAIL 2

DETAIL 1

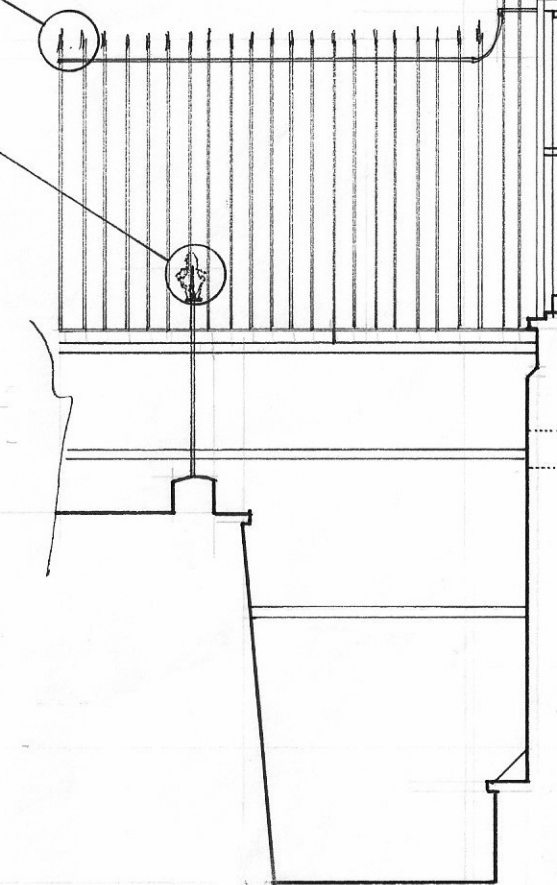

SECTION B-B
SCALE 1:50

ghk
ARCHITECTS

5 Port House / Square Rigger Row / Plantation Wharf / London SW11 3TY
Tel: +44 (0)20 7471 8000 / mail@ghkarchitects.co.uk / www.ghkarchitects.co.uk

THE HONOURABLE SOCIETY OF
GRAY'S INN

NO 2 & 3 GRAY'S INN SQUARE
DISABLED ACCESS

LIGHTWELL AREA; PLAN, SECTIONS &
DETAILS AS EXISTING

DRAWING NO; HK 22 65 / SK 05

SCALE ; 1:50 + 1:1 2A3

DATE ; 30 JUNE 2020