

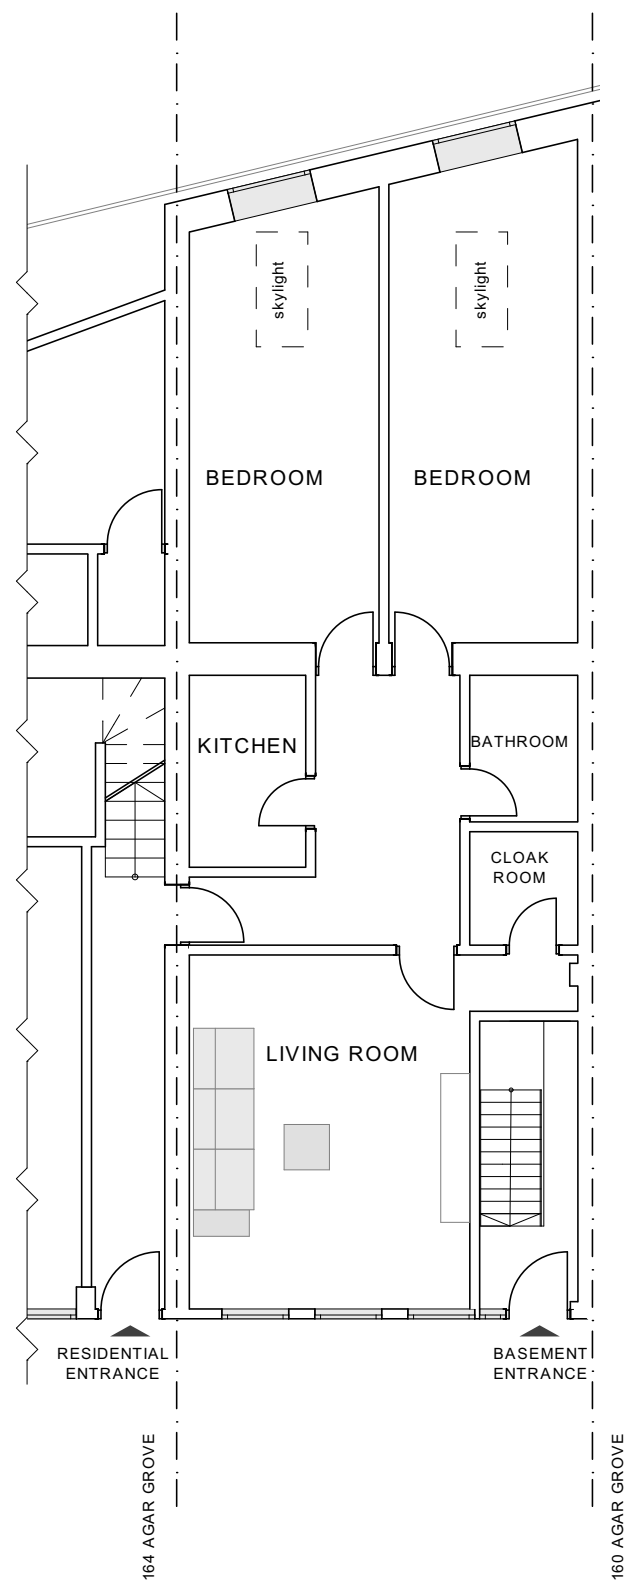



1 Existing - Ground Floor Plan

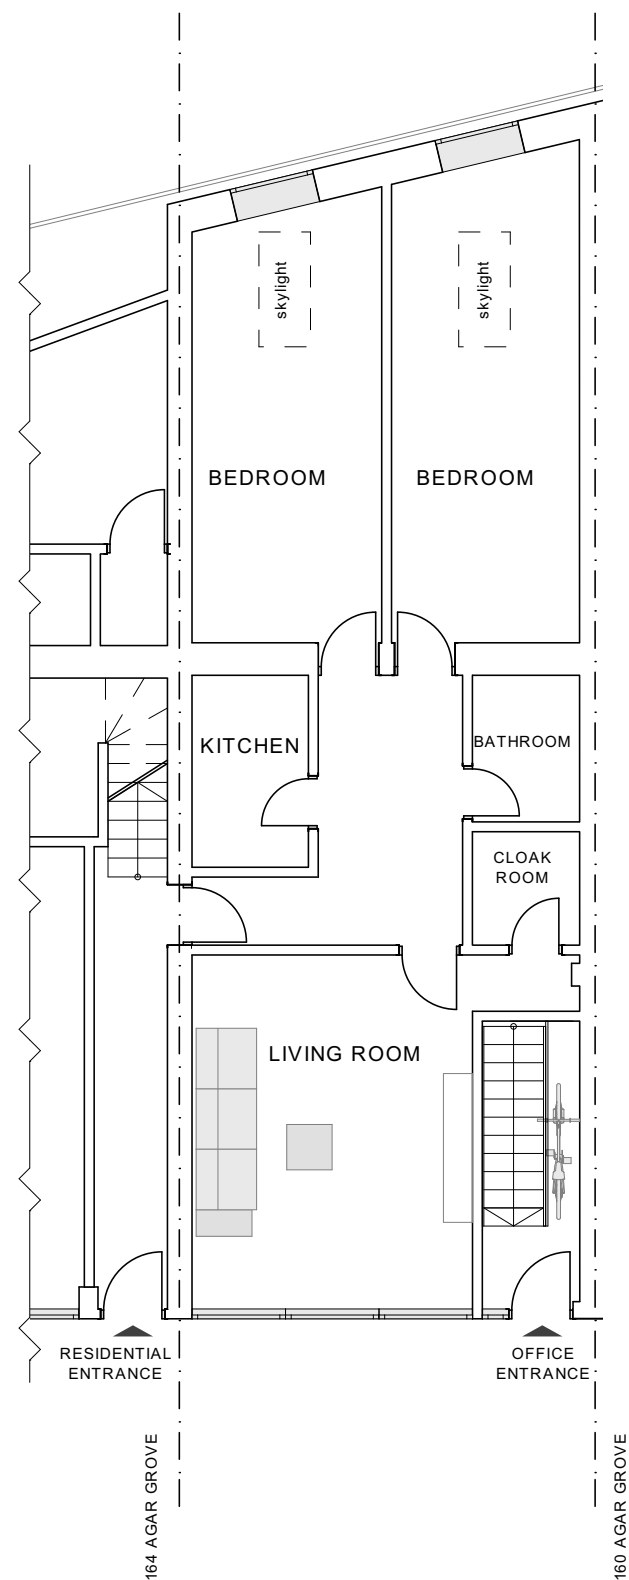

2 Proposed - Ground Floor Plan

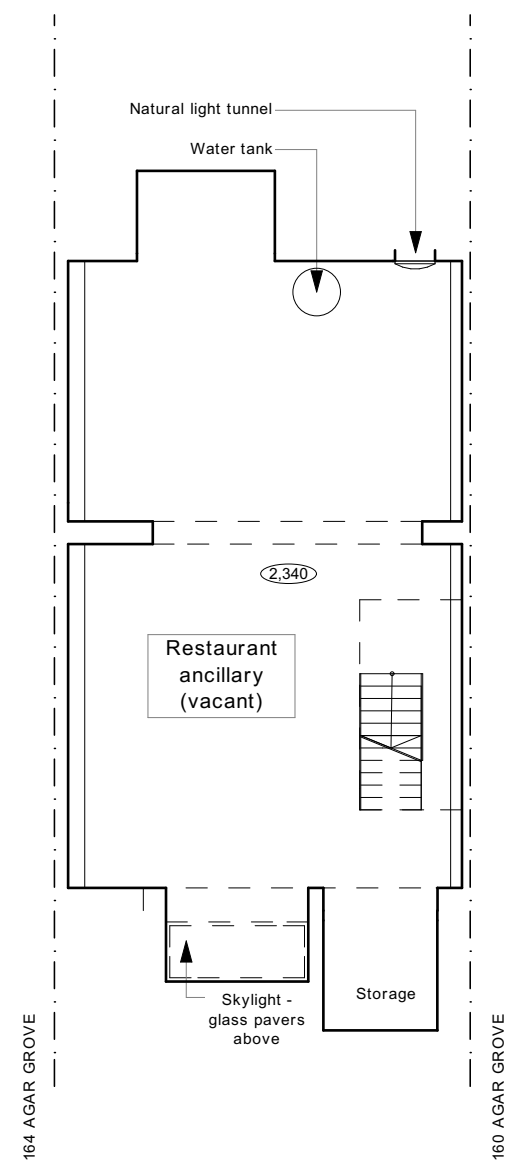

3 Existing - Basement Plan

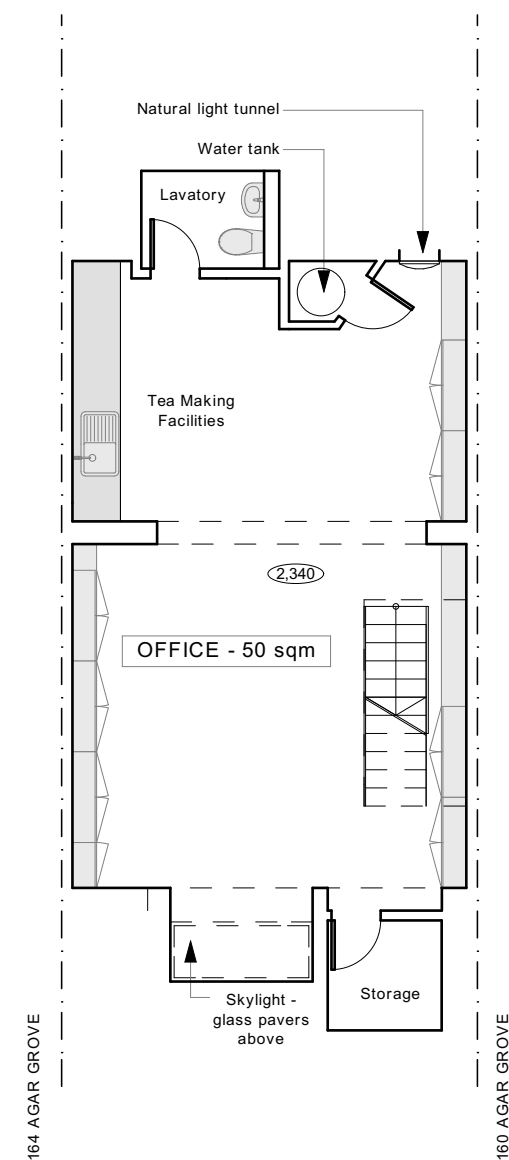

4 Proposed - Basement Plan

All dimensions are to be checked on site before any work is put in hand.

If in doubt, ask.

NOTES

[illegible]

RIBA CHARTERED PRACTICE

Project No:	Project:		
012			
Author:	Site:		
ac	162 Agar Grove, London, NW1 9UE		
Checked:	Client:		
ac	Mr. Balraj Phakey		
	Title:		
	Exist/Prop. Floor Plans		
Status:	Scale A1:	Scale A3:	
PLANNING		1:100	
Project no. / Stage / Drawing no.	Date:	Revision:	
012(P)020	Jul '20	(--)	