


Amended layouts

Omitted entrance to unit 1

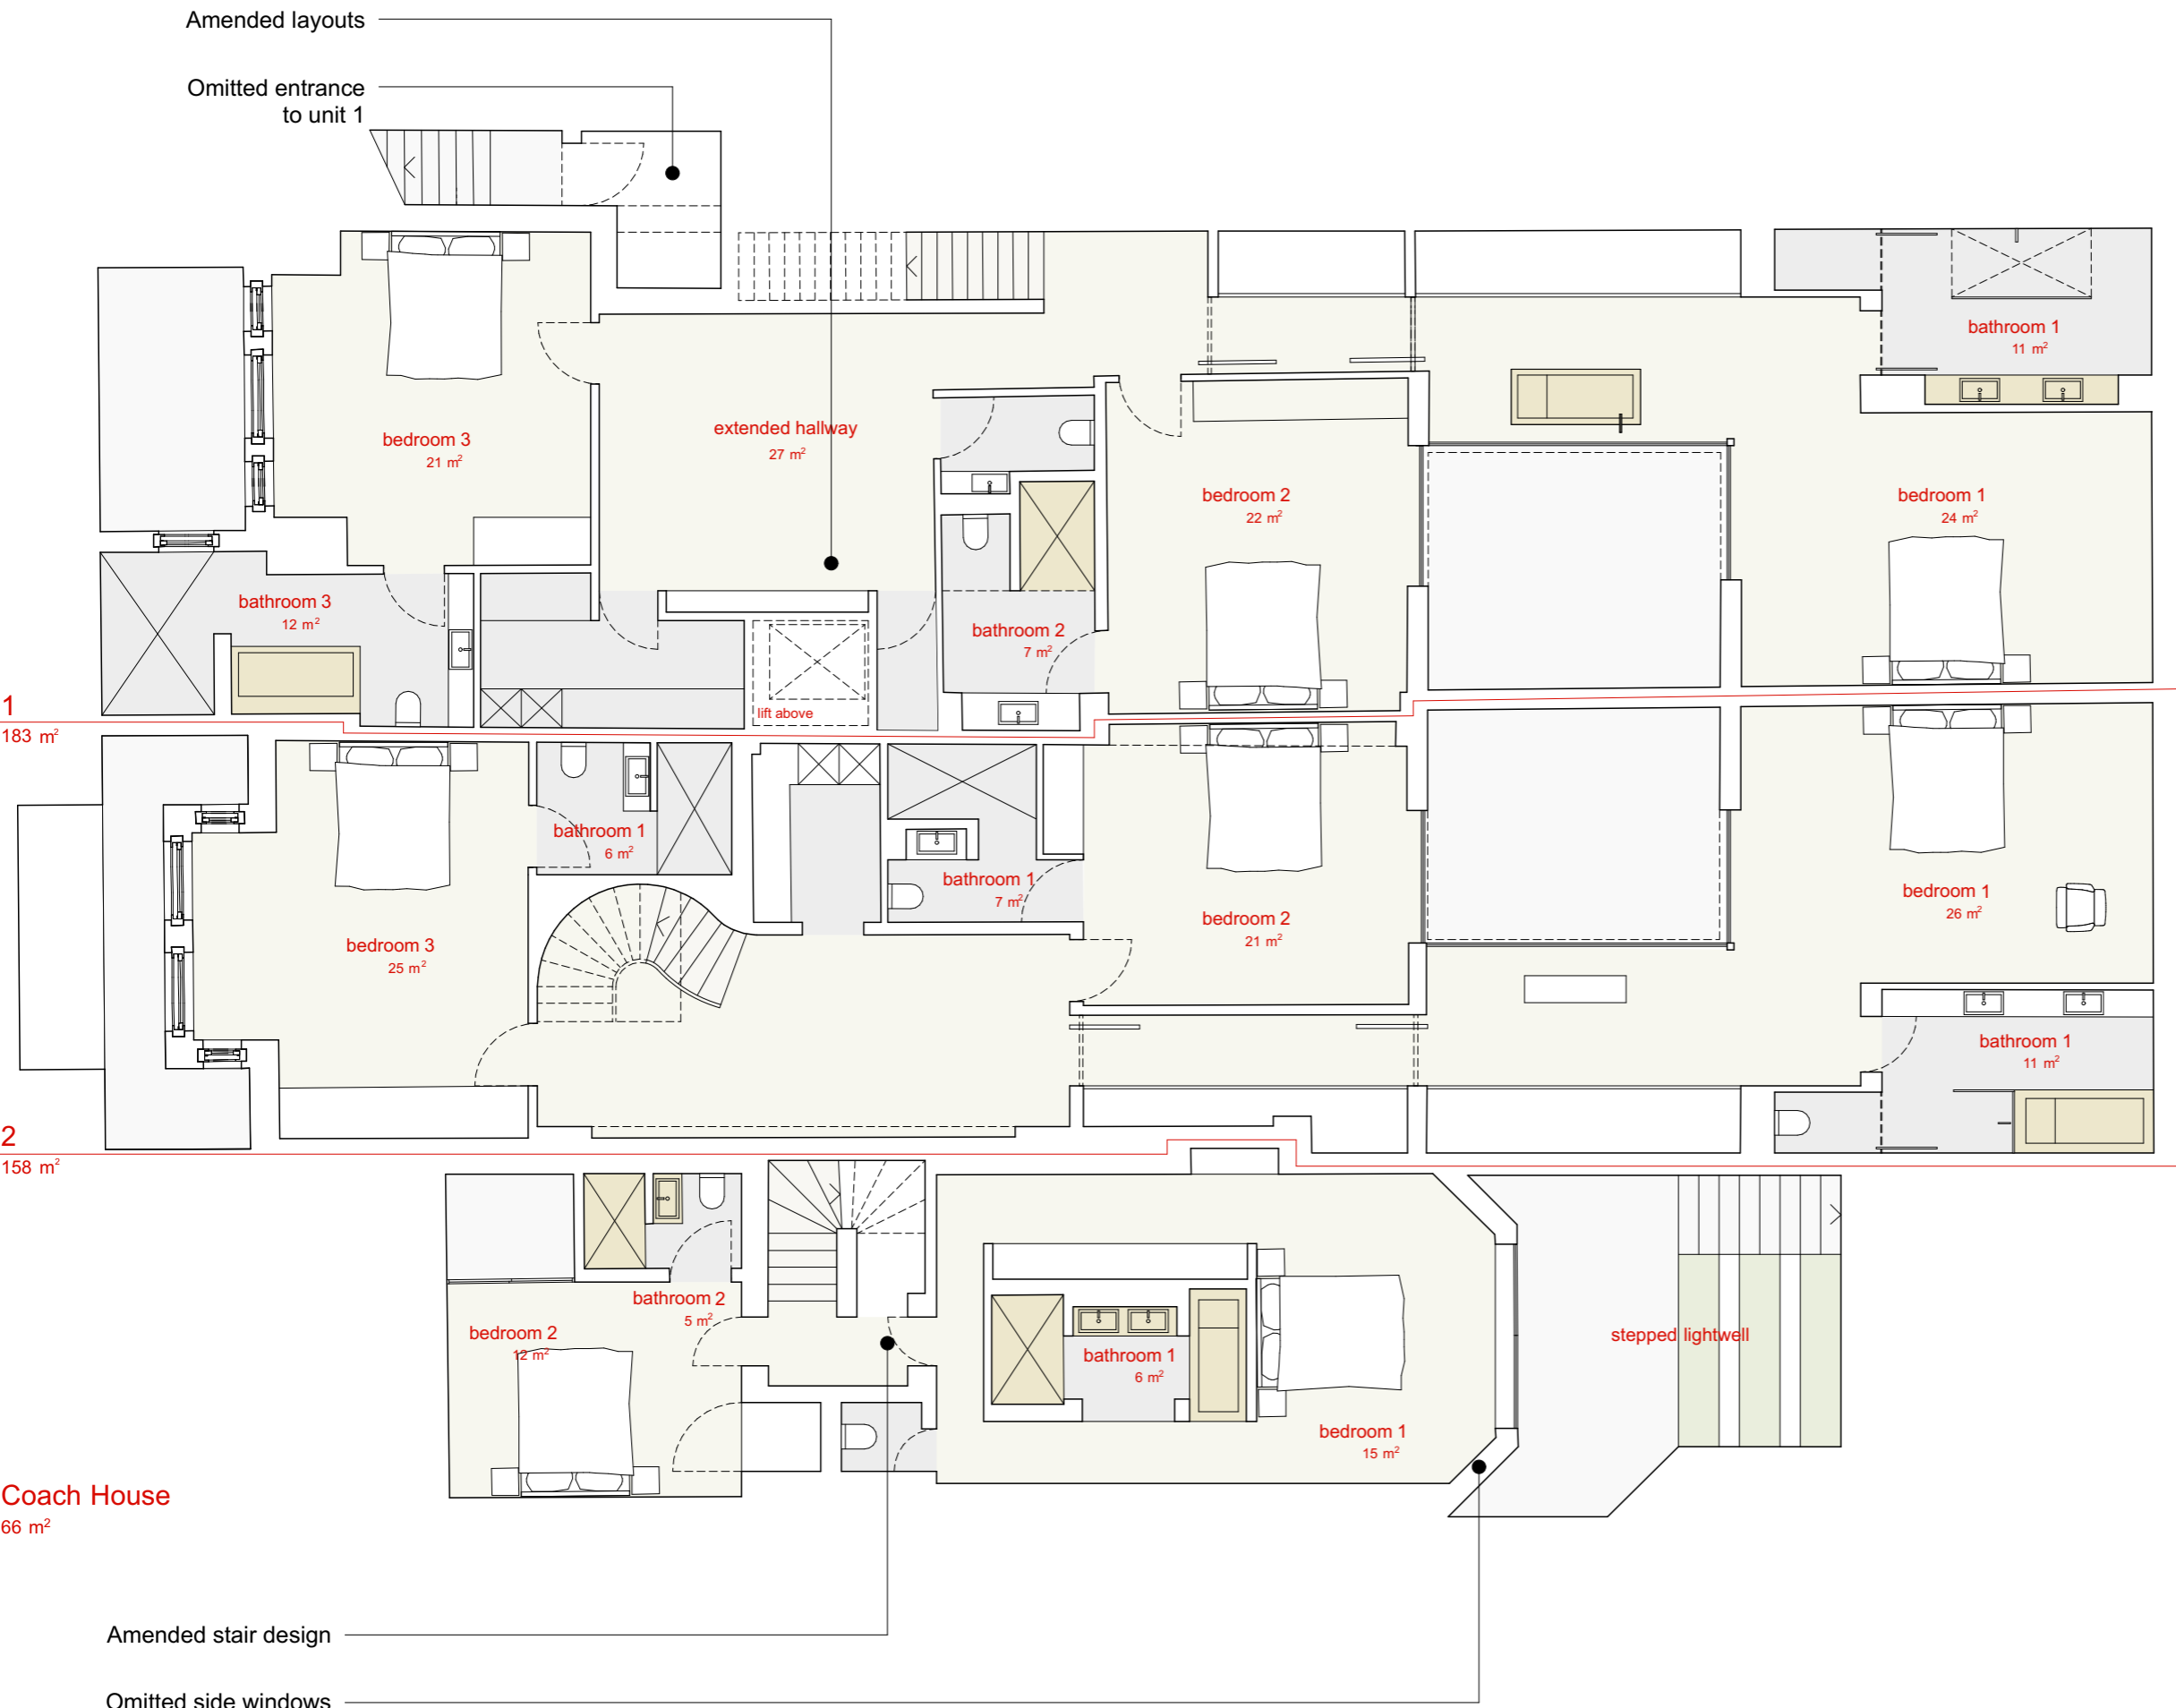

1
183 m²

2
158 m²

Coach House
66 m²

Amended stair design

Omitted side windows

General Notes

Revision	Date	Description	Drawn	Check
D	11/05/2020	Proposed basement floor plan	GB	GB

PINZAUER

WWW.PINZAUER.COM

Project **2 Maresfield Gardens** Project number **0052**

Client
2 Maresfield Limited

Drawing name **Proposed basement floor plan** Drawing number **0052_101**

Date	11/05/2020	Revision	D
Scale / Format	1:100 at A3		
Drawn / Checked	GB / GB	Planning	
Approved	GB		
CAD Reference	001_PL_Planning.pln		

