




- NOTES**
- Detail 1 supersedes sketch drawing G0642-GIB-00-04-DT-A-99004-Sketch balustrade base fixing detail to 4th floor Euston Road terrace
  - Drawing to be read in conjunction with Roof Types drawing G0642-GIB-00-ZZ-SE-A-2700 and Balustrade drawing G0642-GIB-00-04-DT-A-2711

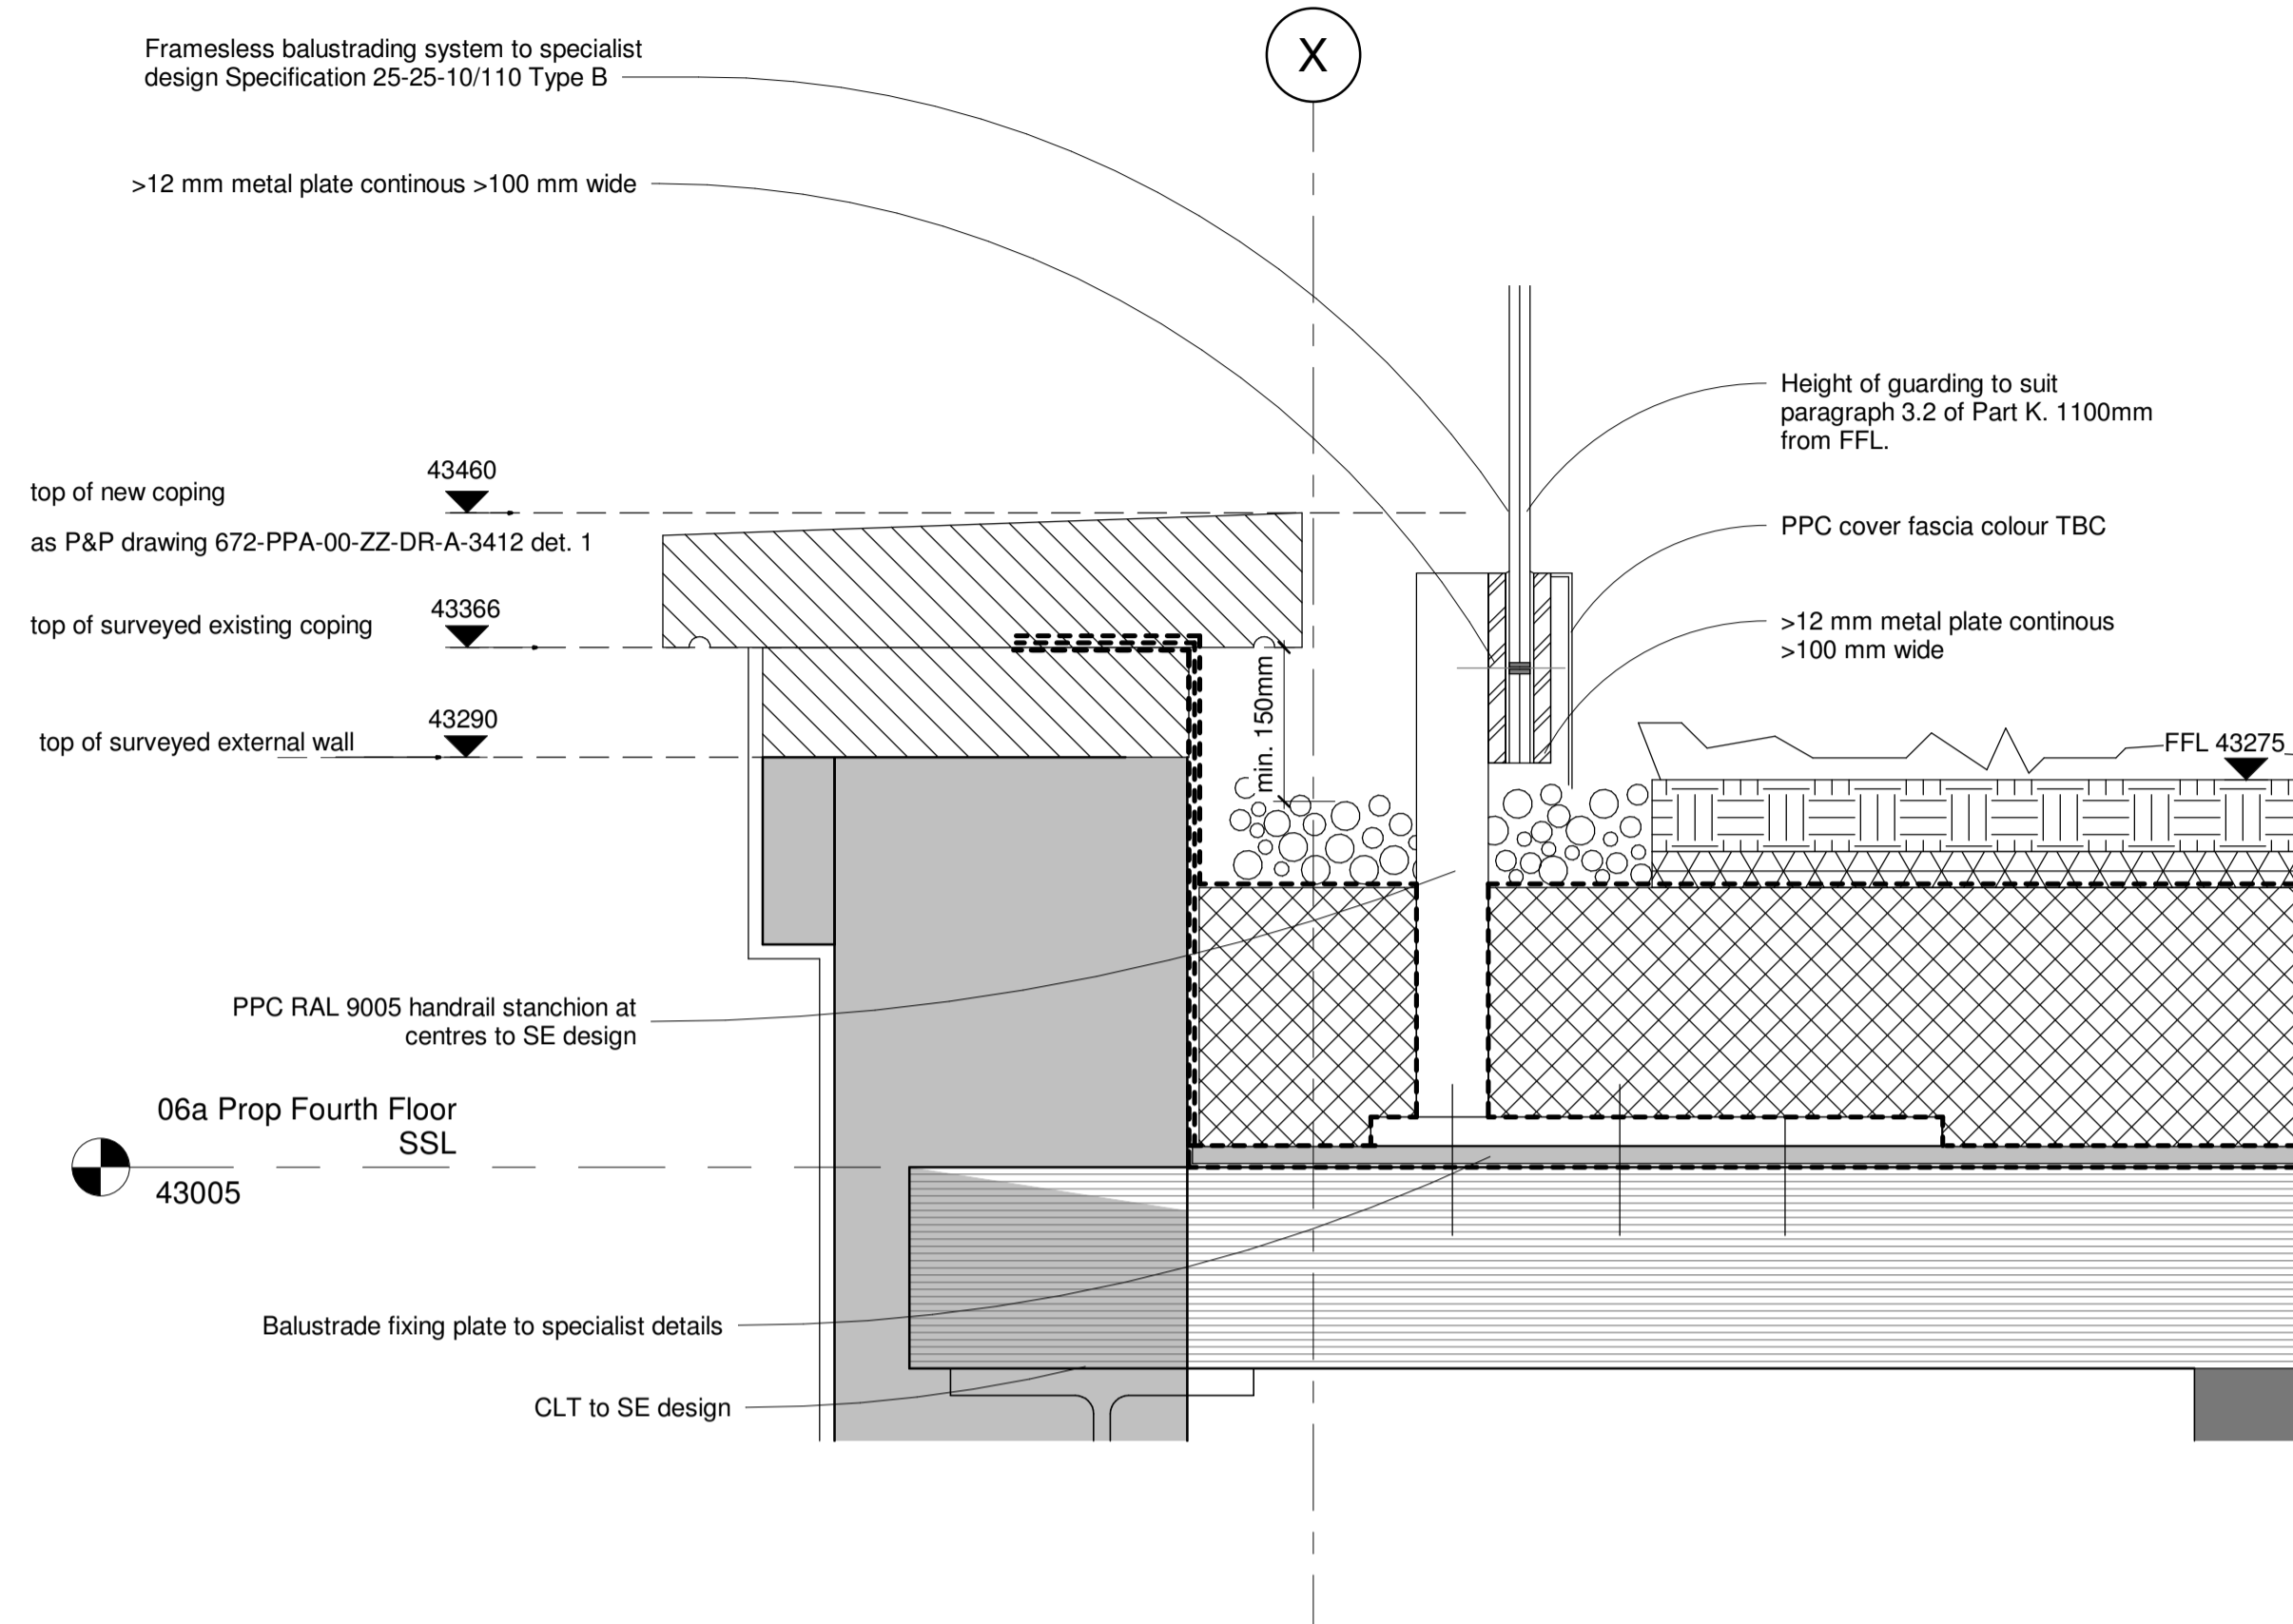

**Detail 1 - Green Roof to Parapet**  
1 : 5

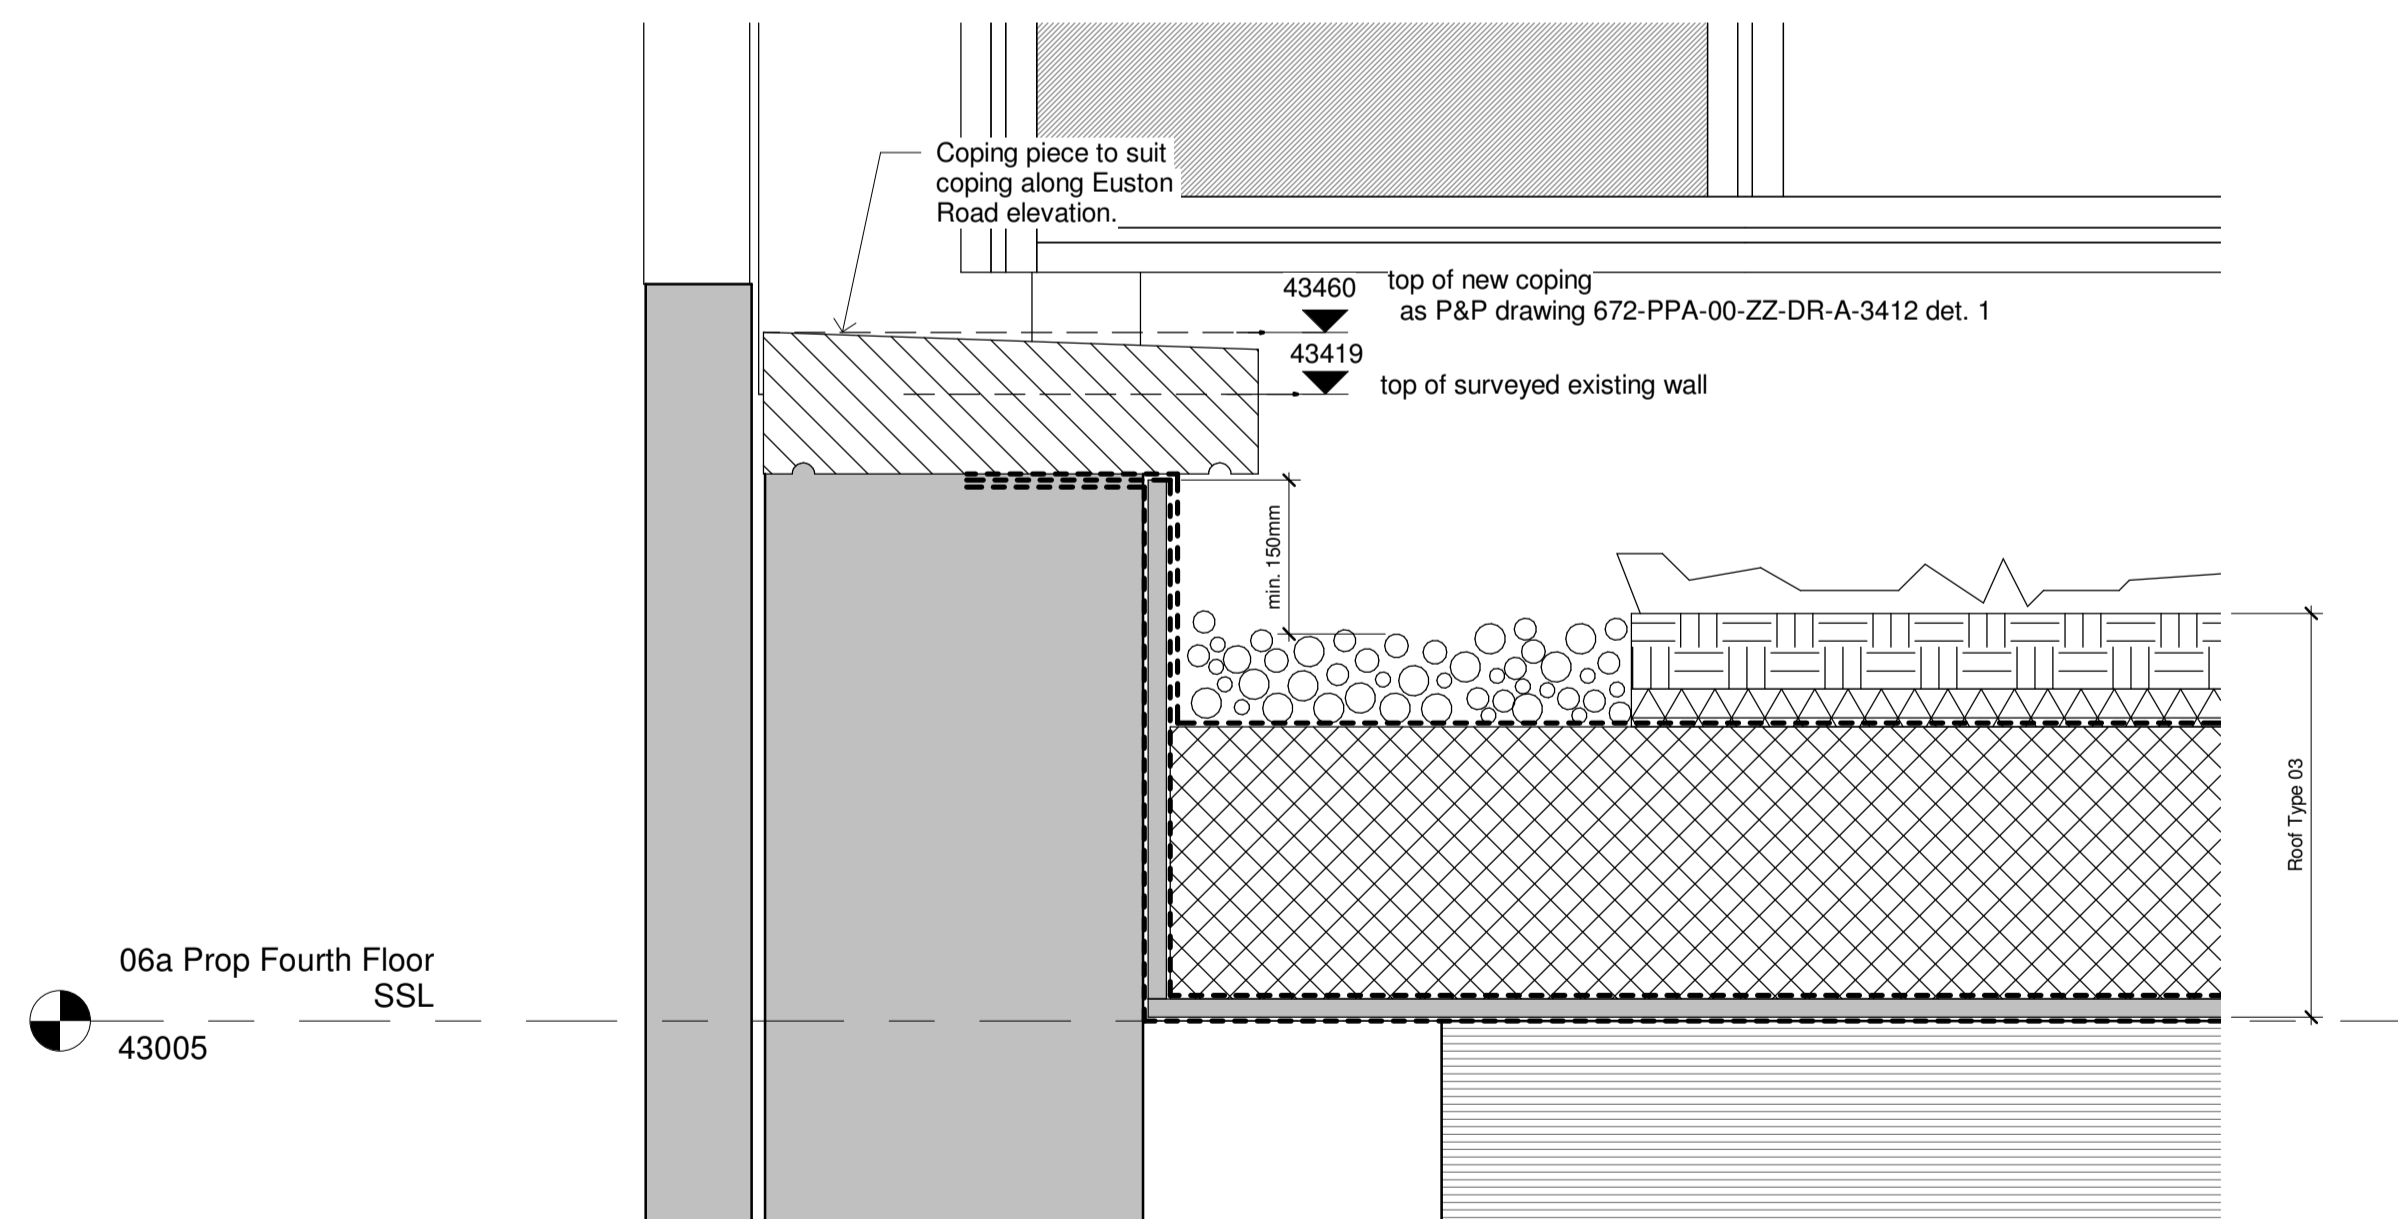

**Detail 3 - Green Roof to Party Wall GL Y**  
1 : 5

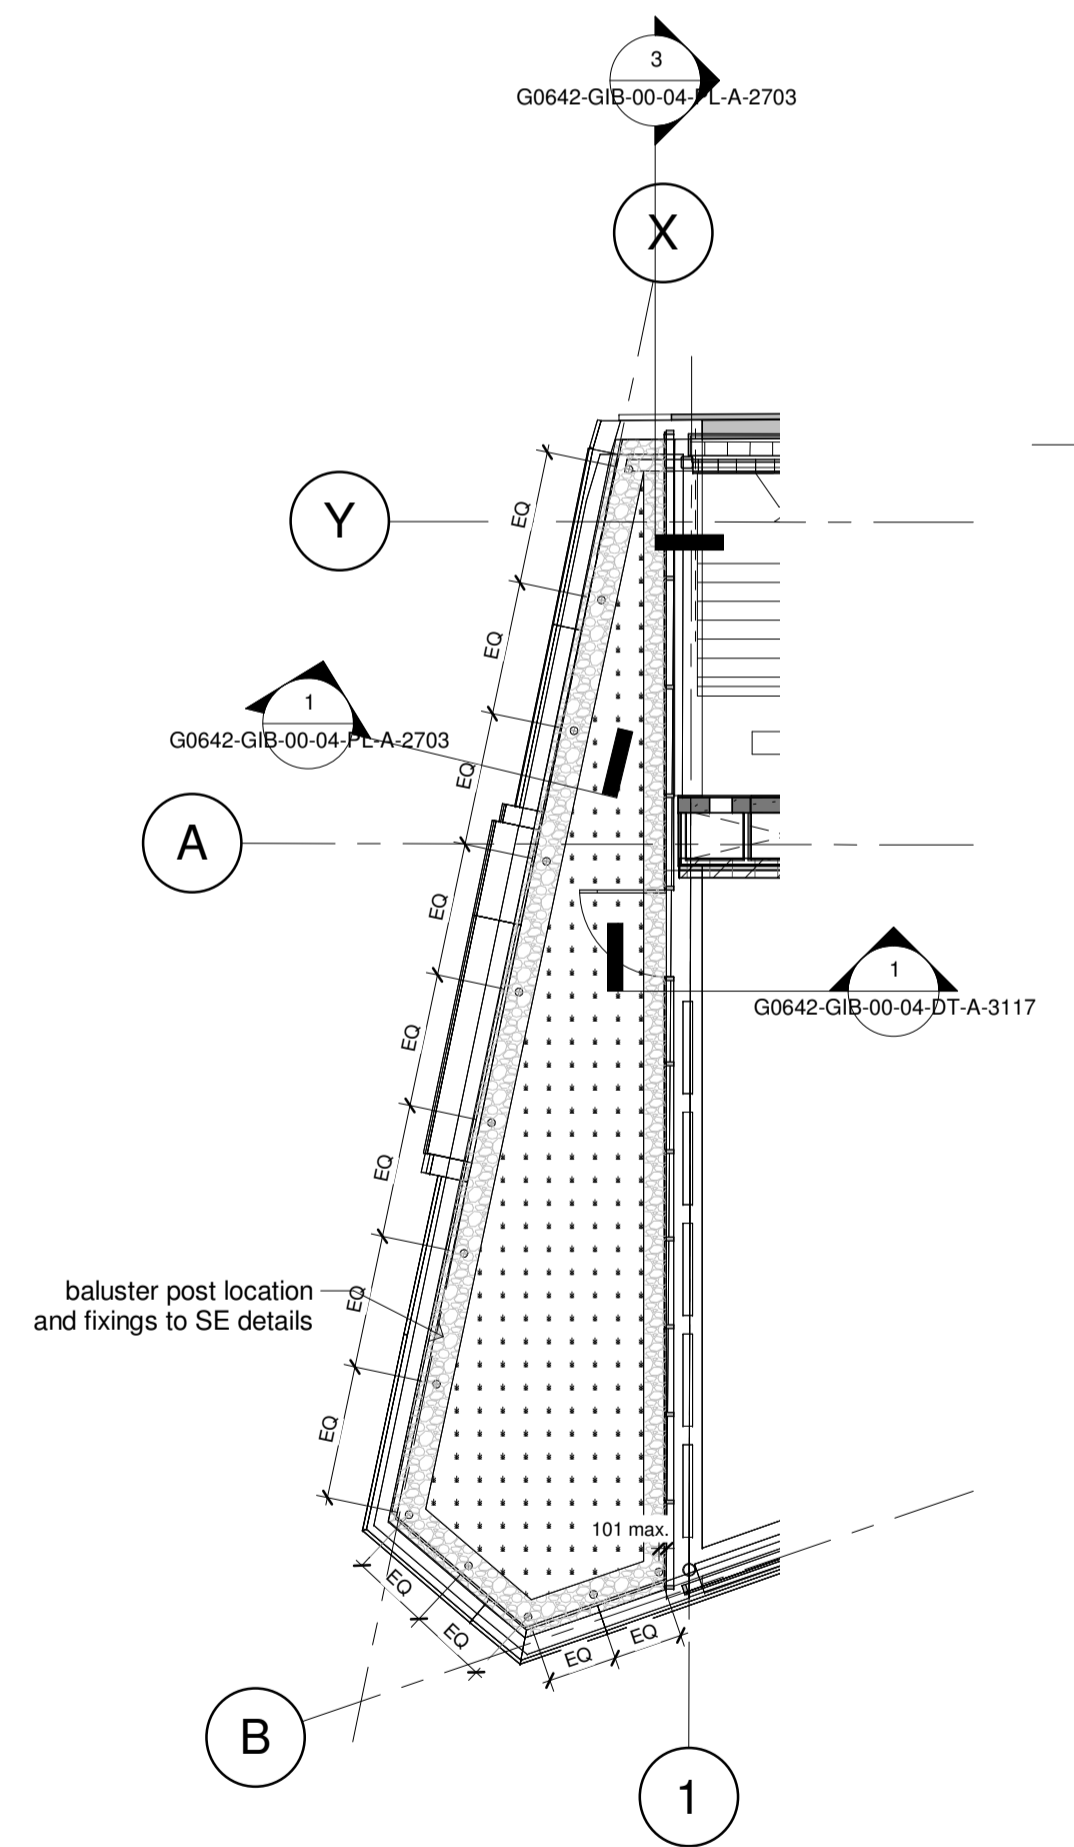

**Location Plan**  
1 : 100



REV	DESCRIPTION	DATE	DRAWN	AUTH	REV	DESCRIPTION	DATE	DRAWN	AUTH
P01	PRELIMINARY ISSUE	05.07.19	IR	KC					
P02	Detail 03 added.	08.07.19	IR	KC					
P03	Updated details to match British standards and Part K.	13.08.19	AO	KC					
C01	CONSTRUCTION ISSUE	05.11.19	DM	KC					
C02	Detail 2 omitted - refer to drawing G0642-GIB-00-04-DT-A-3117 - Fourth Floor Curtain Walling - North Elevation - Typical Head & Cill Details	06.04.20	IR	KC					

© Copyright of the information is vested in **Gibberd Ltd.**  
Do not scale from the drawing, work to figured dimensions only. All dimensions are to be checked on site. For the avoidance of any doubt, all dimensions are measured to wall structure and not finishes unless otherwise stated.



t: 020 7739 3400  
f: 020 7739 8948  
w: www.gibberd.com  
e: studio@gibberd.com

117-121 Curtain Road  
London EC2A 3AD

Client:	ARJ Construction Ltd	Internal Project No:	G0642
Project:	Cambridge House	Suitability:	A
Title:	Roof Type 03 - Green Roof - Details		
Series:	(27) ROOF	Date:	07/05/19
Scale (A1):	As indicated	Job No:	GIB 00 04 DT A 2703
Originator:	IR	Zone:	KC
Level:	DM	Role:	AO
Type:	DT	Number:	2703
Rev:	C02	Status:	CONSTRUCTION
Drawn:	IR	Reviewed:	KC
Auth:	KC		