


01 Proposed West Elevation
West Lodge
1:50

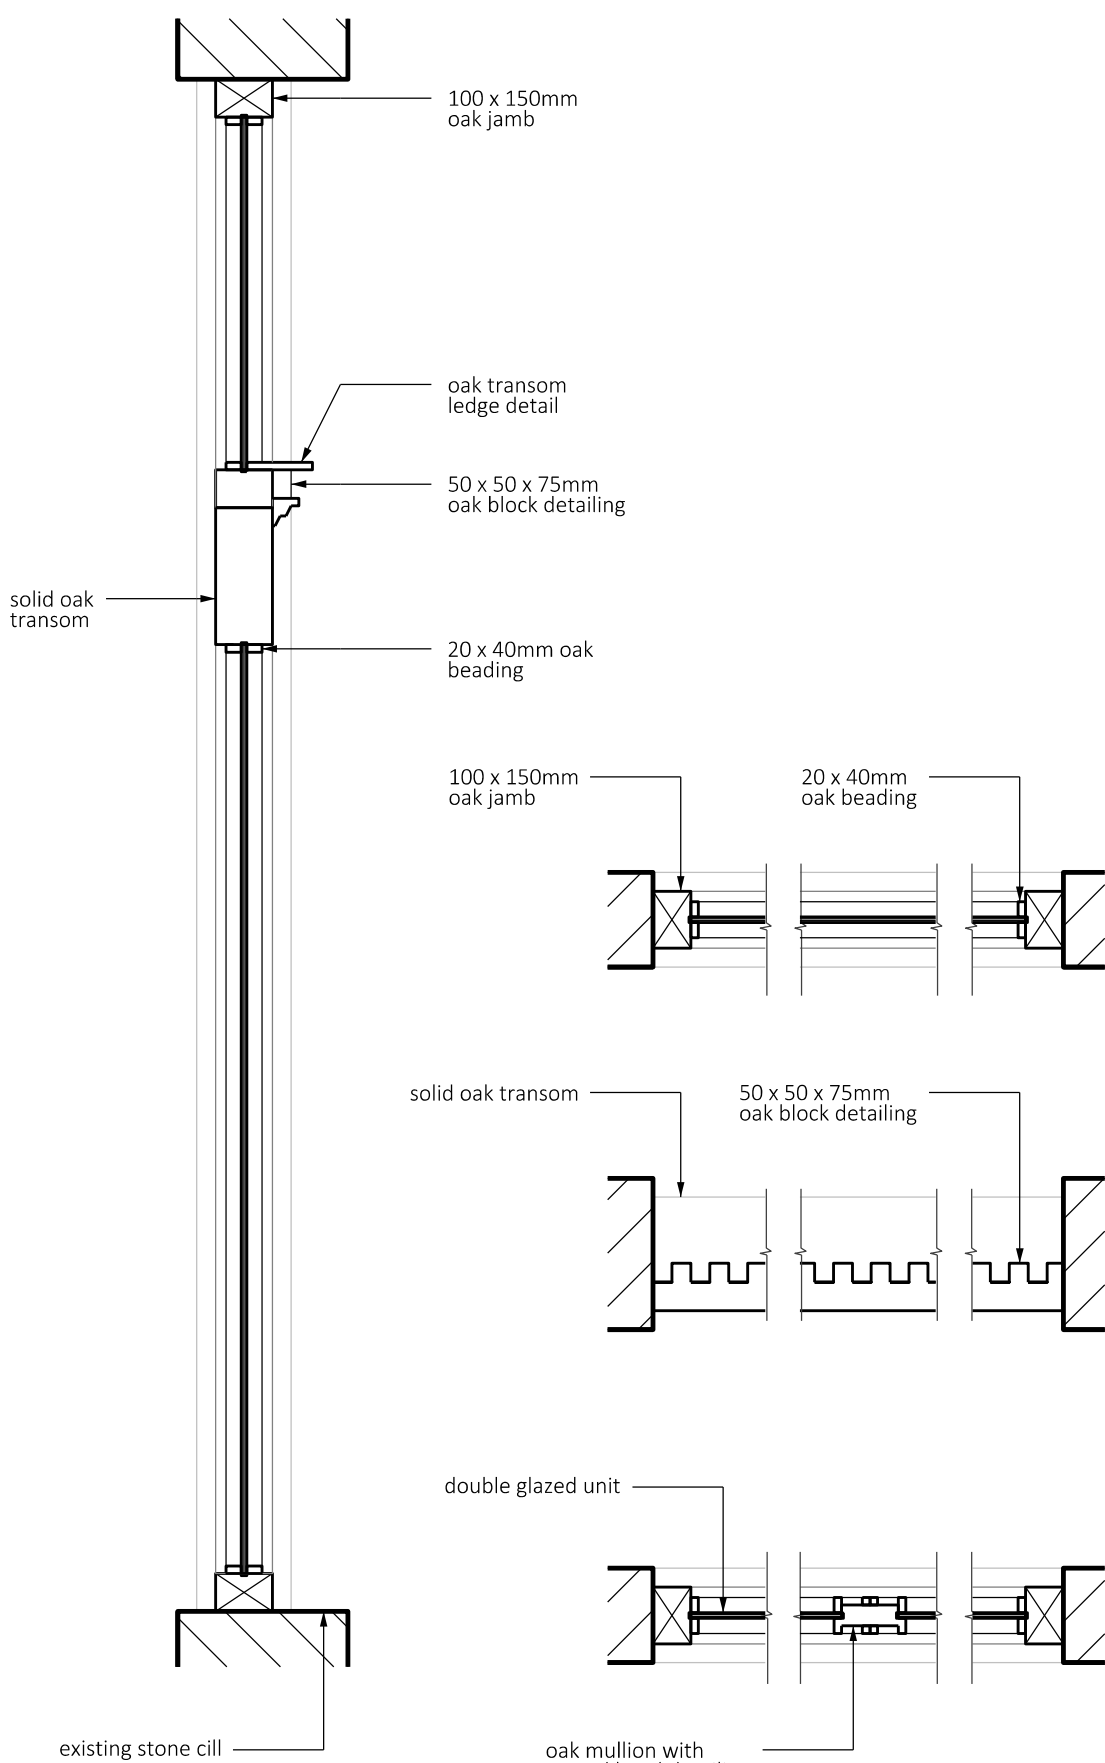

02 Window section
1:20

03 Window plan section
1:20

SAFETY, HEALTH AND ENVIRONMENTAL INFORMATION:	
IN ADDITION TO THE HAZARDS / RISKS NORMALLY ASSOCIATED WITH THE TYPES OF WORK DETAILED ON THIS DRAWING, NOTE THE FOLLOWING:	
Significant Residual Risks:	
Action to be Taken:	
Refer to Health and Safety Plan	

NOTES:

REV	DATE	DETAIL	DRN	CHK
-----	------	--------	-----	-----

PROJECT TITLE

Euston Tap

DRAWING TITLE

Proposed Window Details

DATE: 090720

SCALE: 1:50 / 1:20 @A3

STATUS: PLANNING

DRAWN: AR

CHECKED: DD

DRAWING NUMBER: 068_PL16

REVISION: -

BEASLEY DICKSON ARCHITECTS

Address: PROJECT EMAIL: Info@beasleydickson.com

© BEASLEY DICKSON ARCHITECTS LTD 2014