



PWX0202552/R1


Fourth Floor

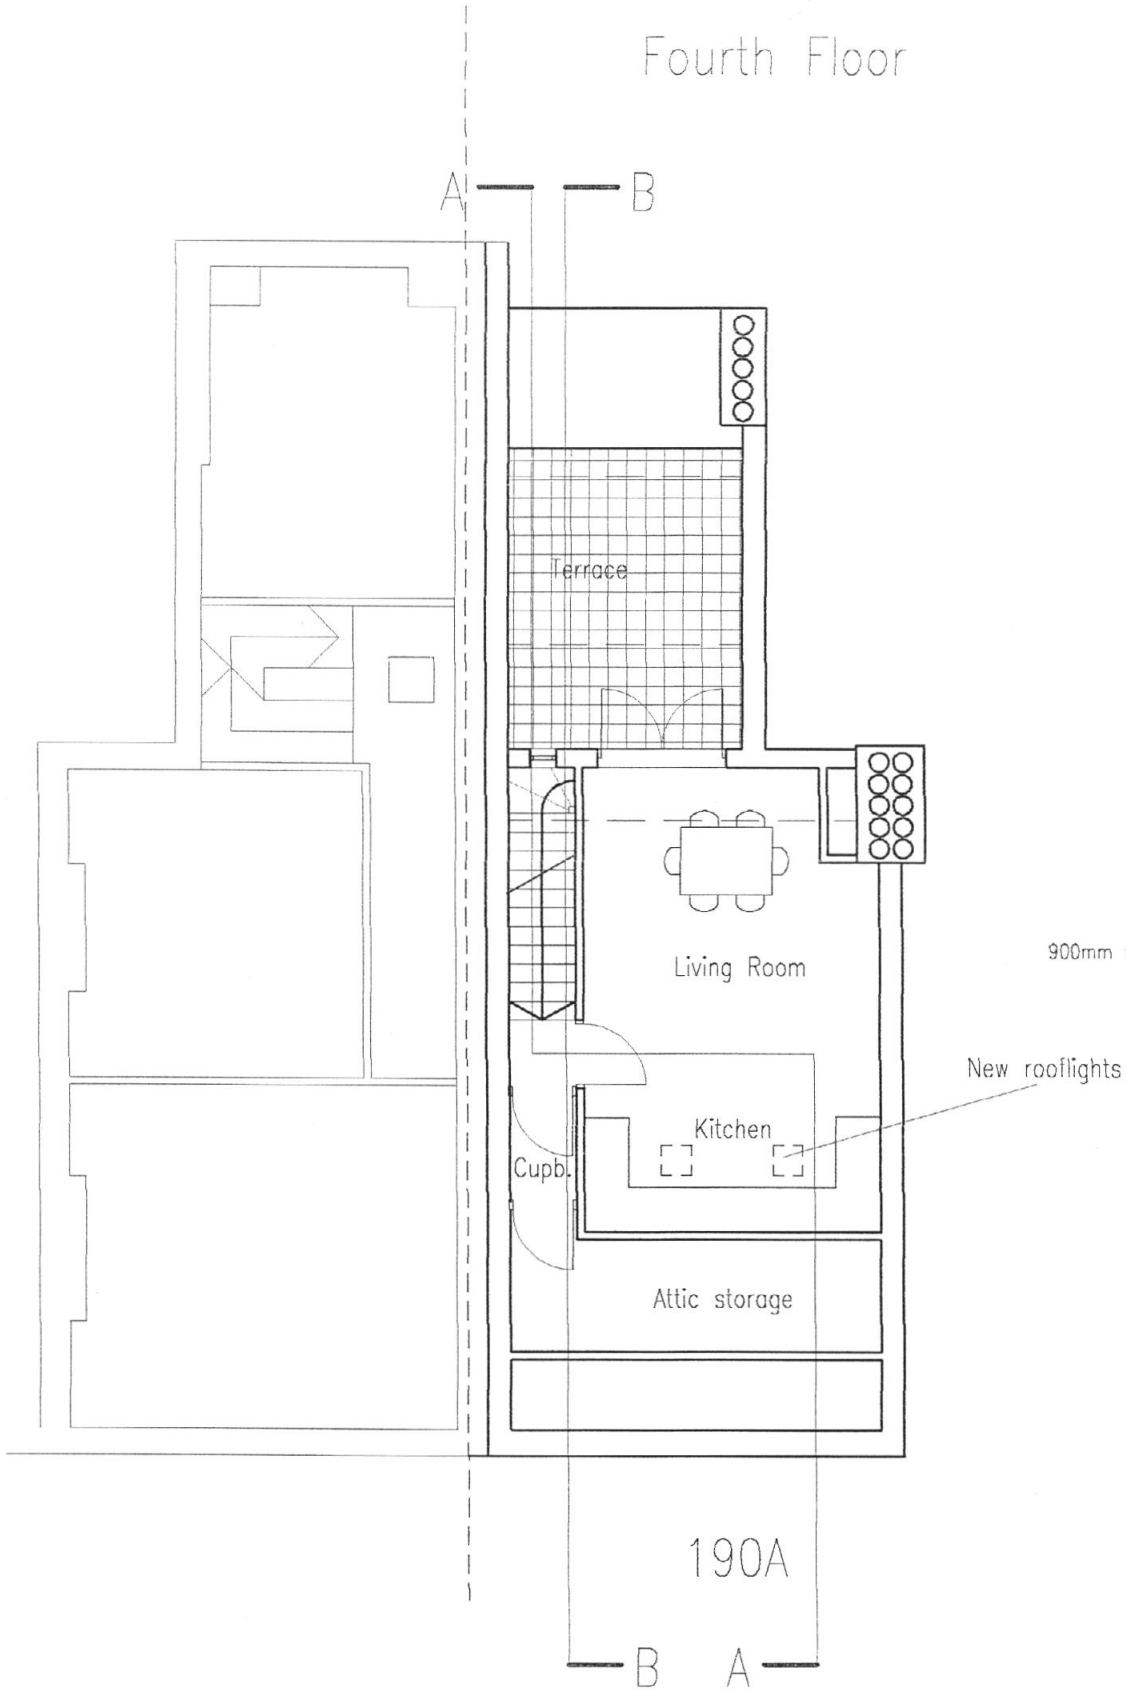

Proposed Roof Plan

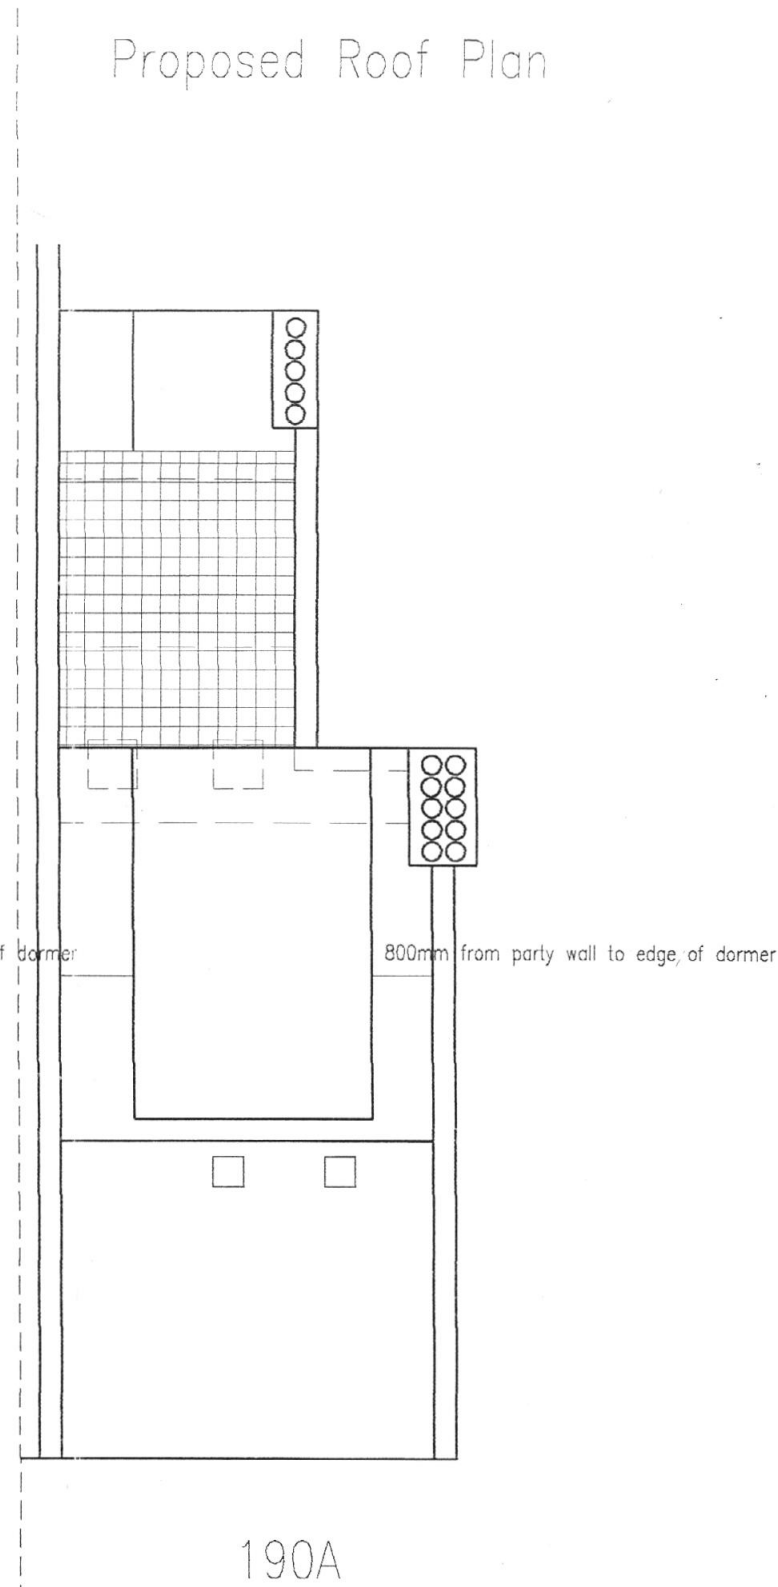

Existing Roof Plan

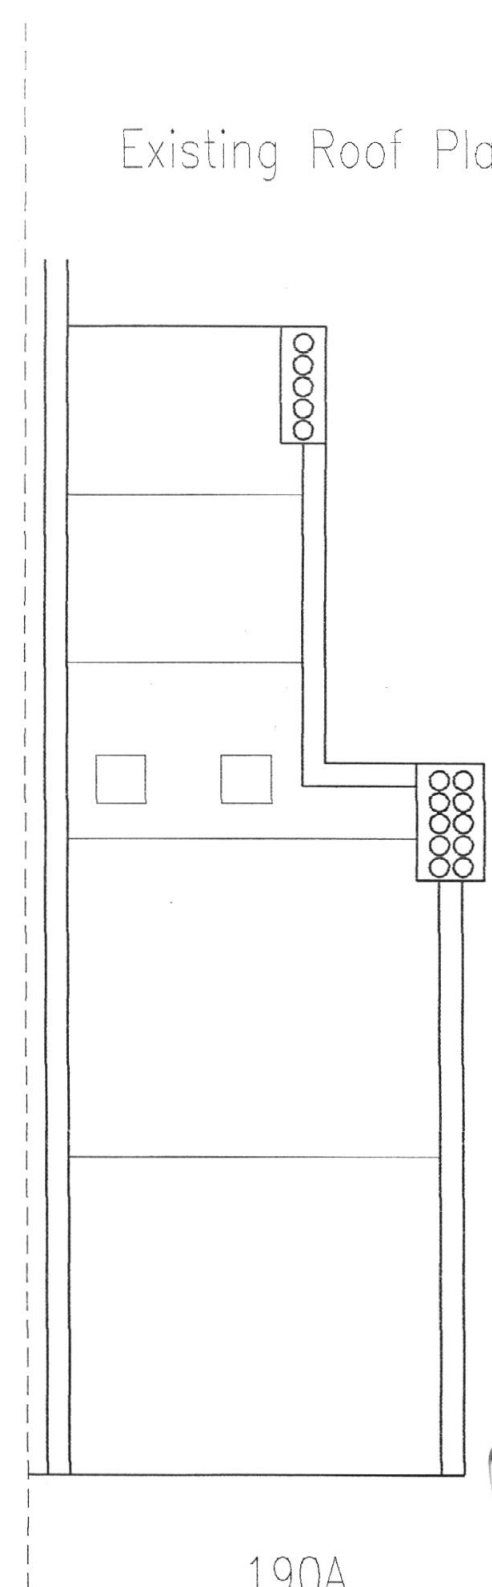

Plans Approved

B 16/05/03 Revisions to roof and fourth floor plan JC
 A 03/07/02 section lines added

DAVID CLARKE ASSOCIATES

Toll House Studio, Cambridge Cottages
 Kew Green, Richmond TW9 3AY
 Tel 0181 332 9696 Fax 0181 332 2626
 E mail DCA@compuserve.com
 This drawing is copyright Do not scale
 All dimensions must be checked on site

PROJECT: 190A West End Lane
 TITLE: Proposed Fourth Floor Plan
 SCALE: 1 : 100

DWG No: WL05
 REV: B
 Drawn By: JC/CA
 DATE: June 2002