

NOTES

DO NOT SCALE FROM DRAWING.
DIMENSIONS TO BE CONFIRMED
ON SITE

DAVIES ARCHITECTURE LTD



28 ELLIOTT SQ
LONDON NW3 3SU
TEL 020 7483 0669

JOB
MR&MRS ERESHCHENKO
4 CARLINGFORD RD
LONDON NW3 1RX


TITLE
PROPOSALS
3RD FLOOR PLAN
SECTIONS

DATE 16.7.20
SCALE 1:50 @A3


DRAWING NO CAR4-PL-GA-01

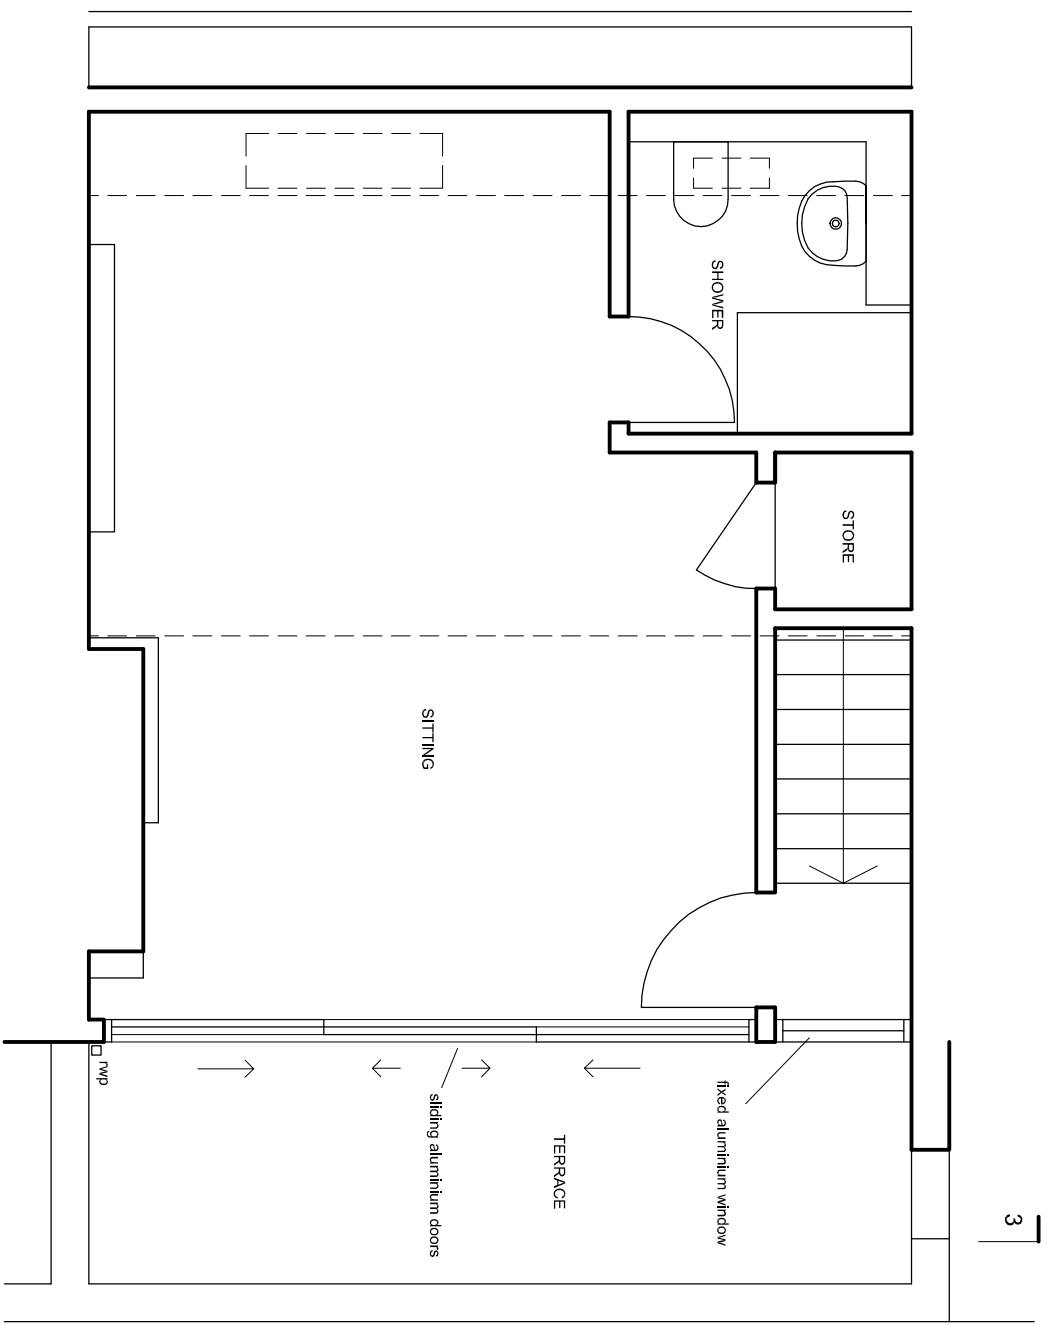 

1 PLAN

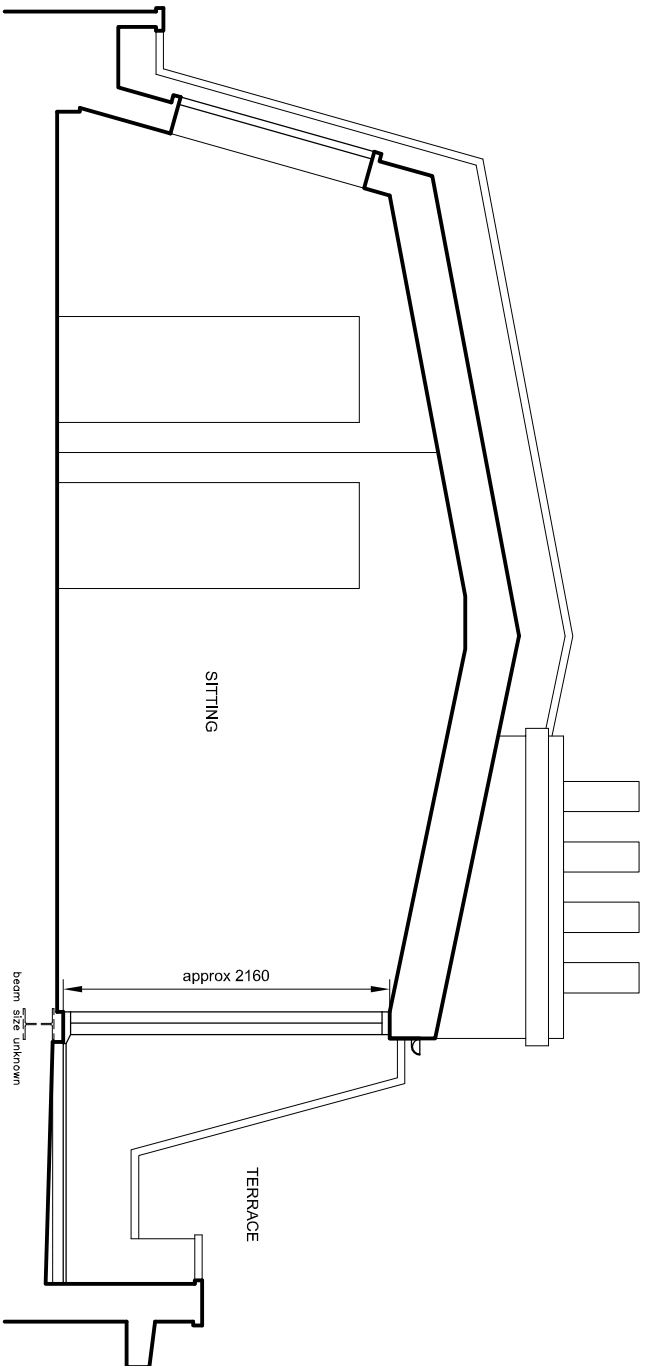

2 SECTION

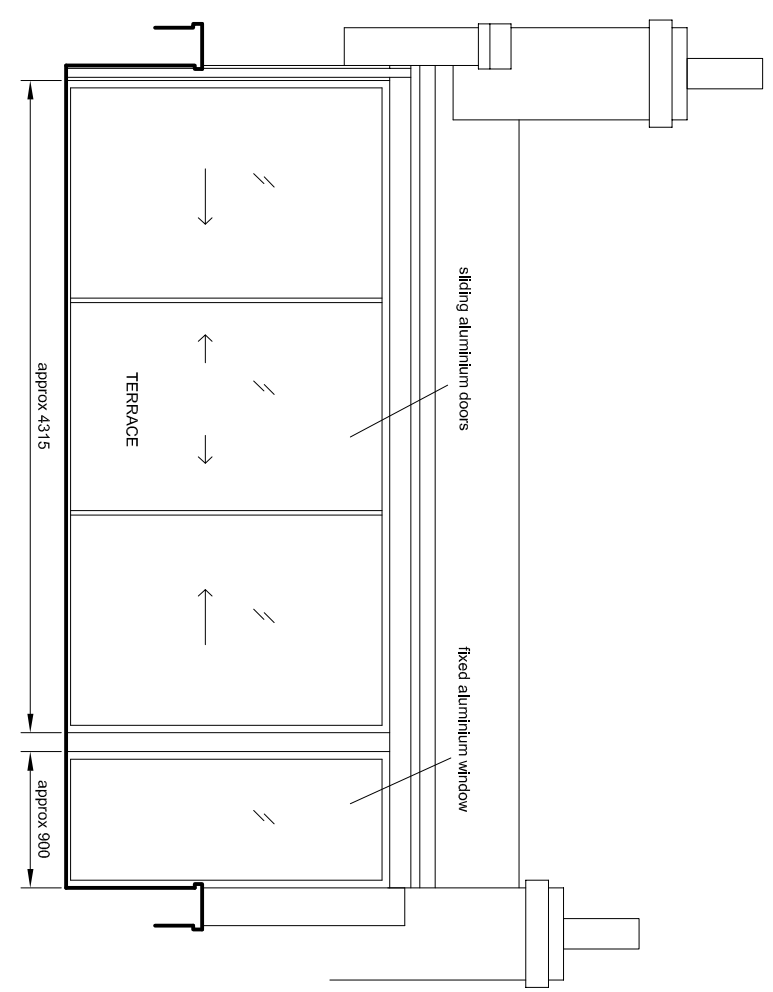

3 SECTION