

NOTES

DO NOT SCALE FROM DRAWING.  
DIMENSIONS TO BE CONFIRMED  
ON SITE

**DAVIES ARCHITECTURE LTD**



28 ELLIOTT SQ  
LONDON NW3 3SU  
TEL 020 7483 0669

**JOB**  
MR&MRS ERESHCHENKO  
4 CARLINGFORD RD  
LONDON NW3 1RX


**TITLE**  
EXISTING  
3RD FLOOR PLAN  
SECTIONS

**DATE** 8.7.20  
**SCALE** 1:50 @A3


**DRAWING NO** CAR4-EX-GA-01

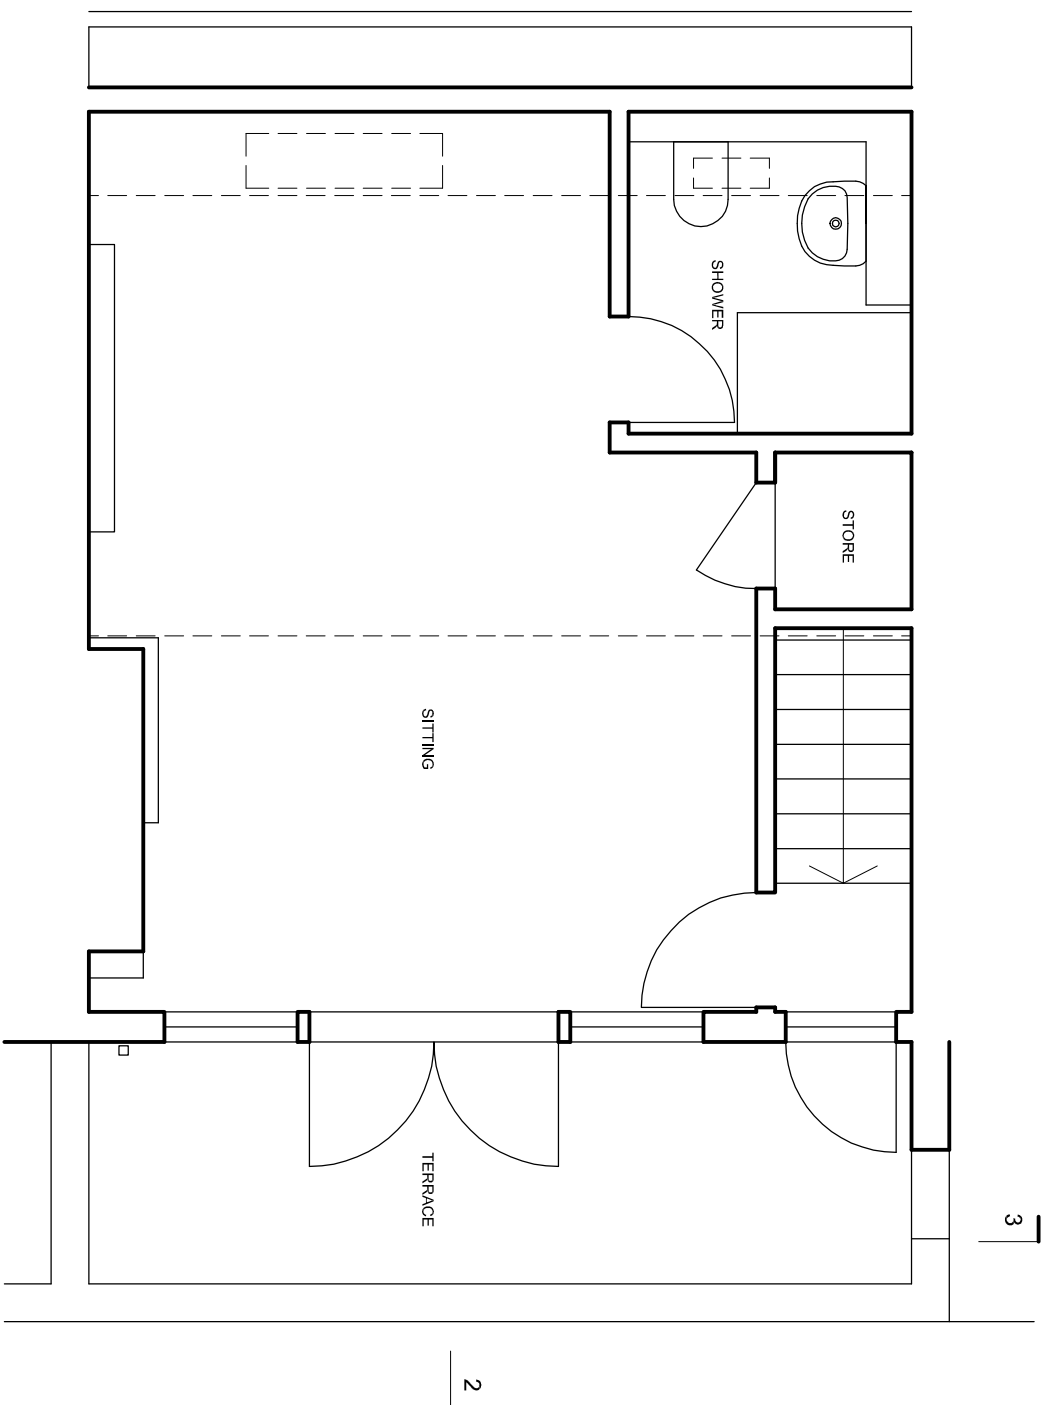 

1 PLAN

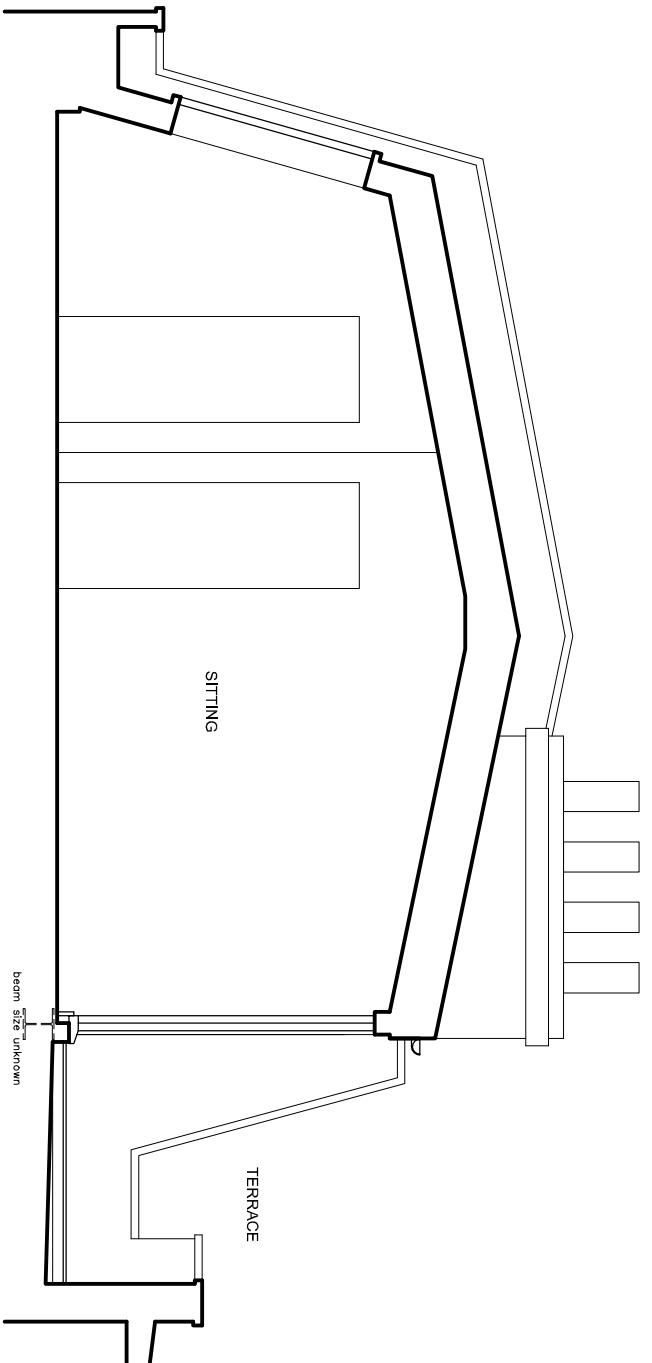

2 SECTION

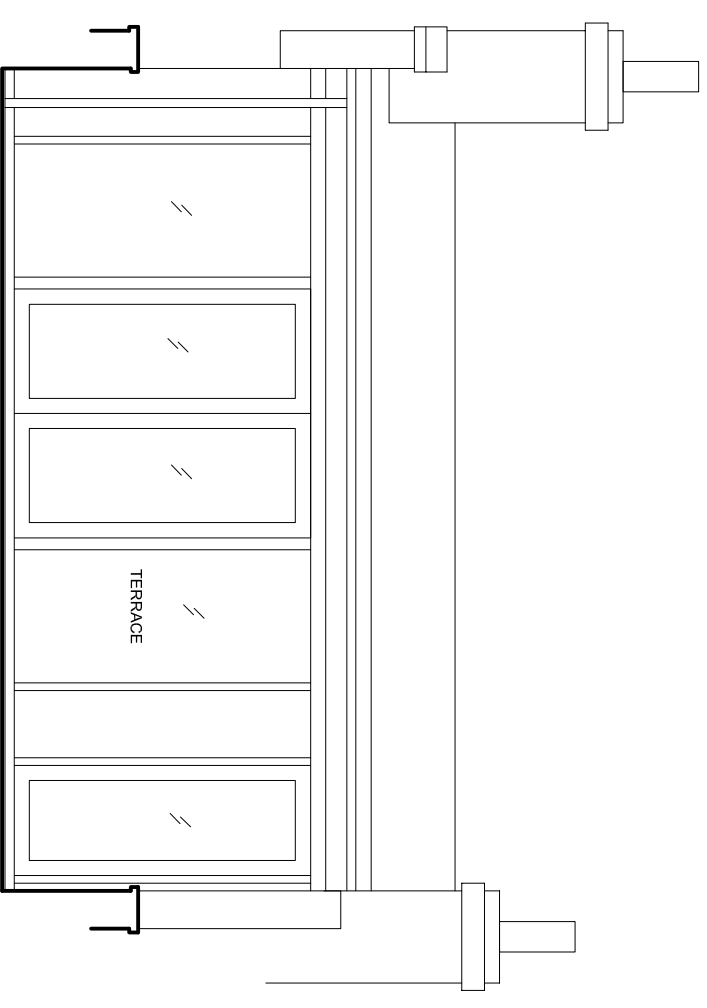

3 SECTION