
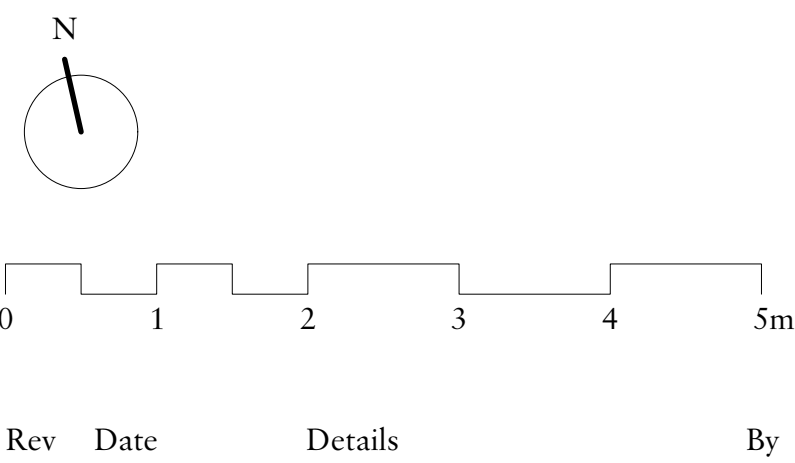


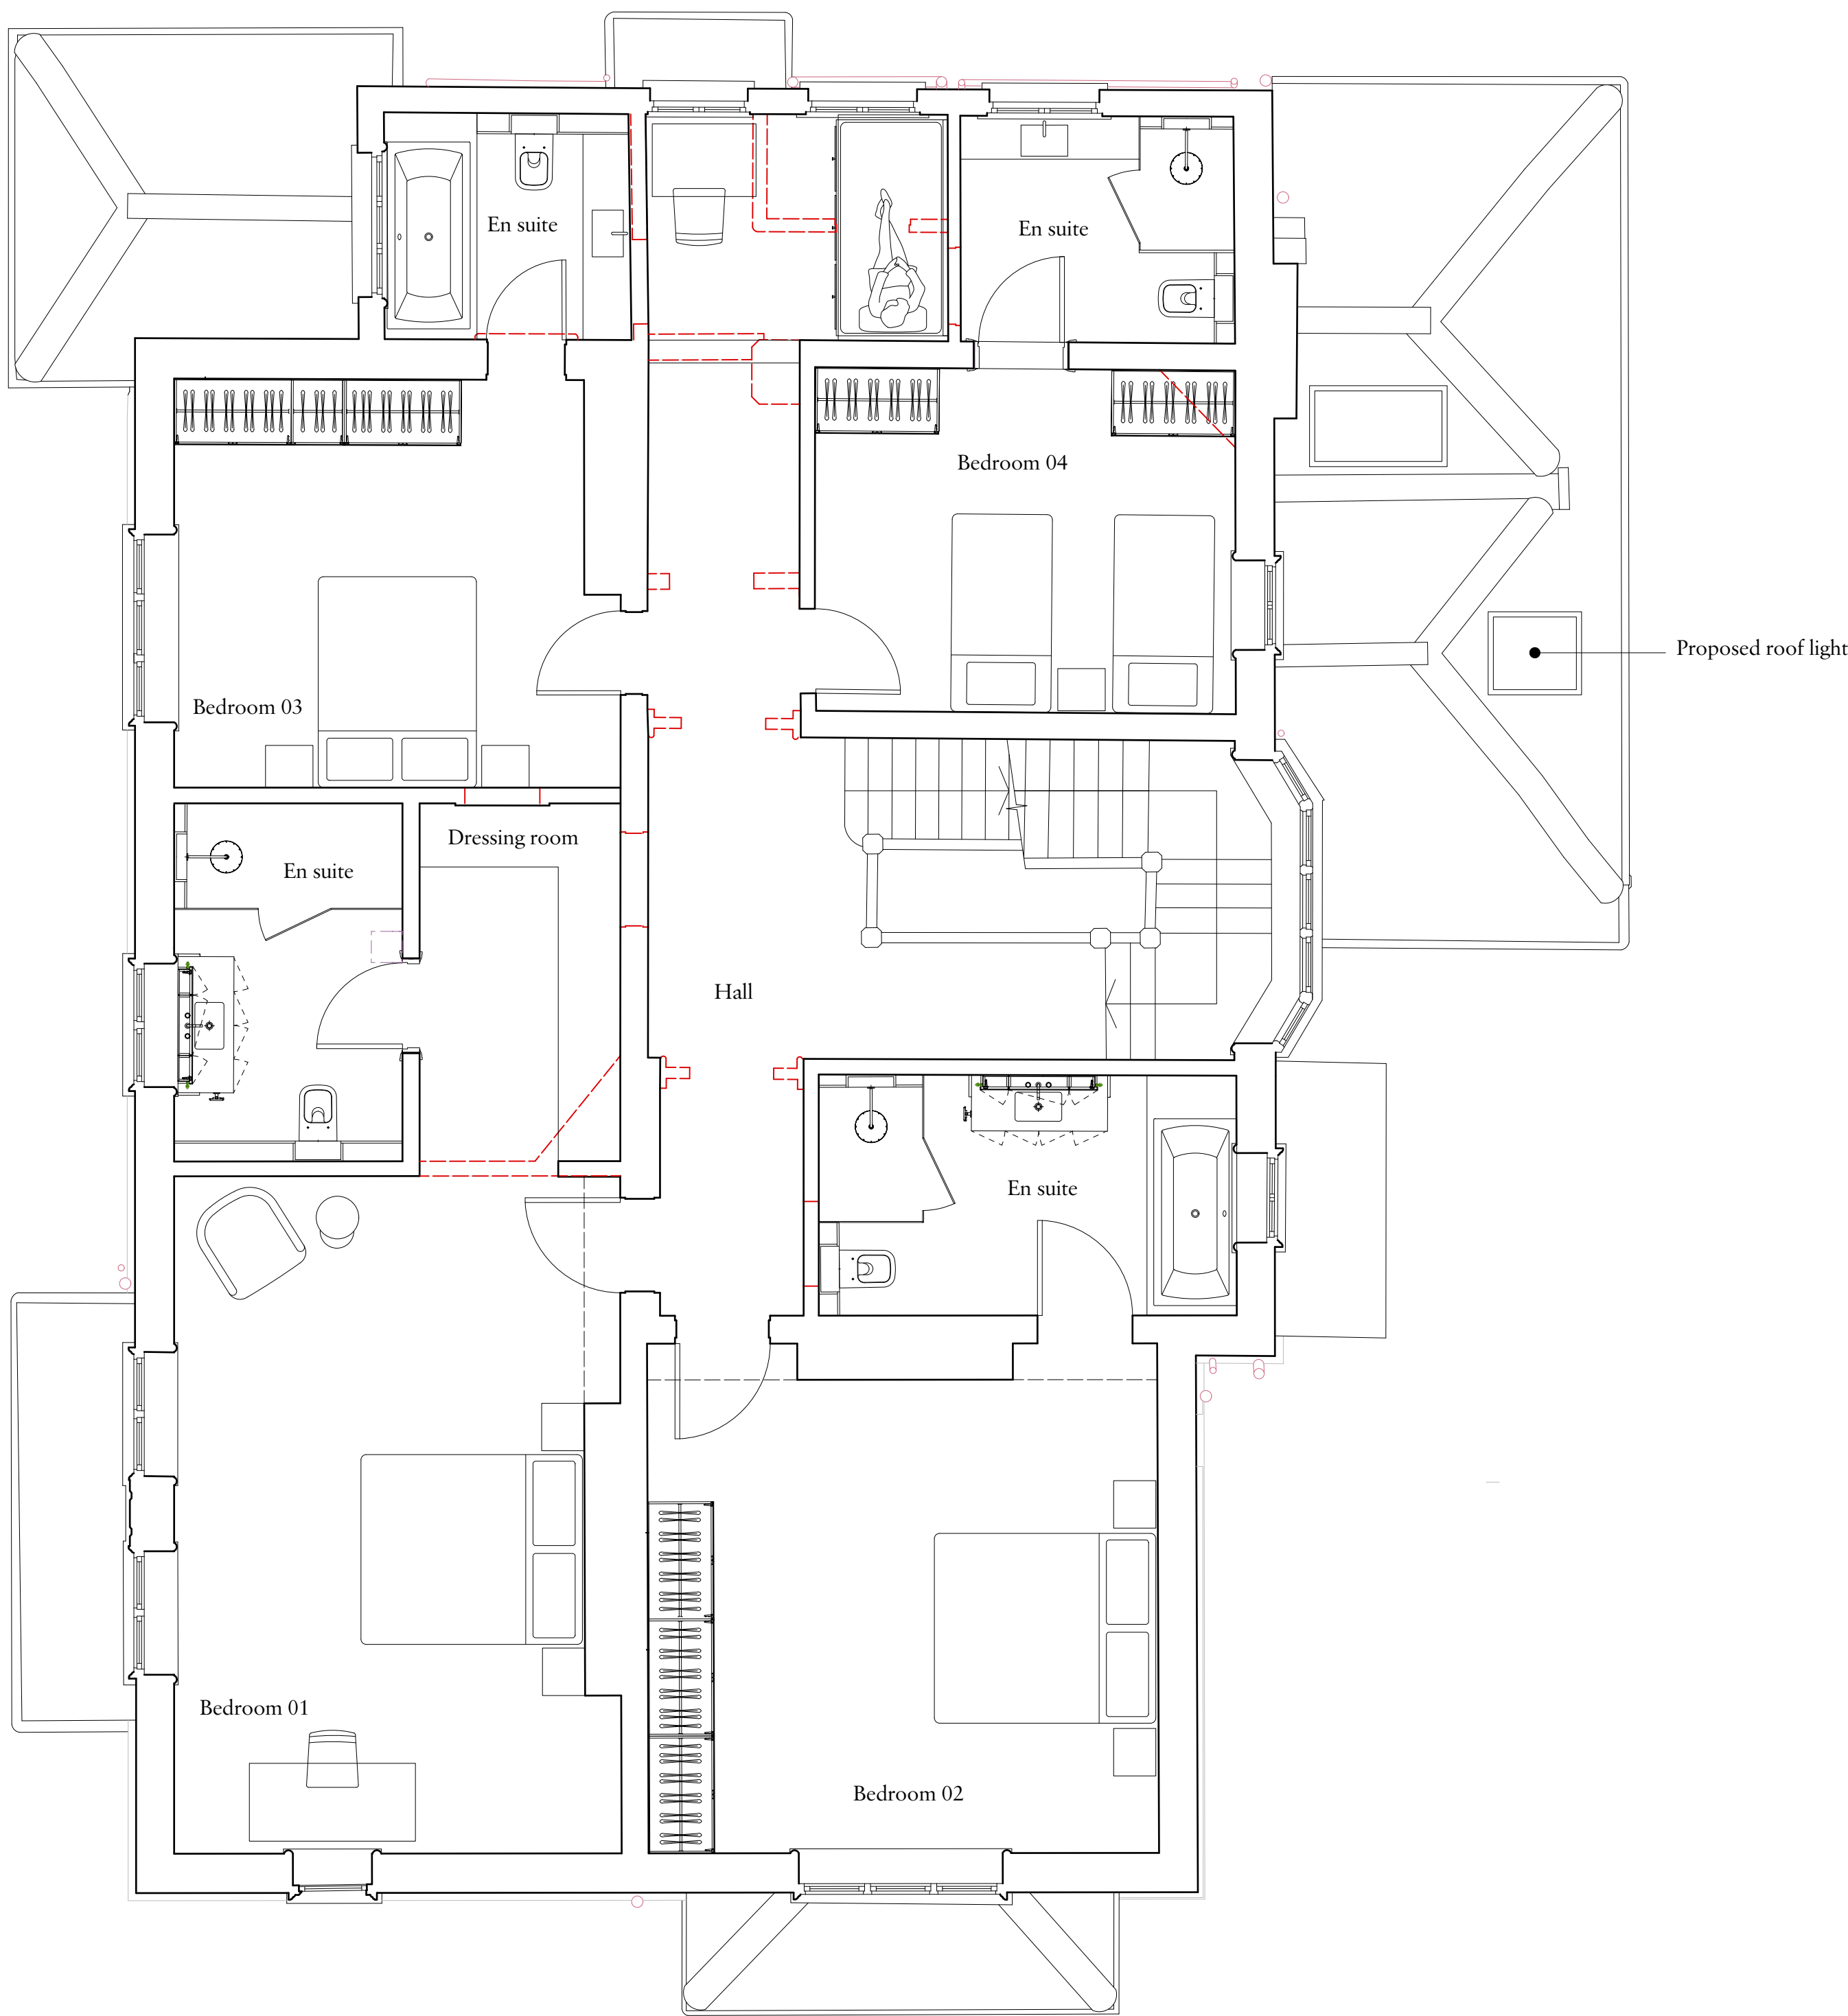

Charlton Brown Architecture & Interiors

The Belvedere, 2 Back Lane, Hampstead, London, NW3 1HL
Telephone +44(0)20 7794 1234
Email office@charltonbrown.com
Website www.charltonbrown.com

Client
Efsthios Michael & Jennie Rawnsley

Project
18 Frognal Gardens

Drawing Title
Proposed First Floor Plan

Date	Drawn	Checked
15/07/2020	SC	CP

Scale
1:50 @ A1, 1:100 @ A3

Issue Status
Planning

Project Number	Drawing Number	Revision
20001	PL-00-101	