



THIS DRAWING IS PROTECTED BY COPYRIGHT - FIGURED DIMENSIONS ONLY TO BE TAKEN FROM THIS DRAWING. DIMENSIONS TO BE CHECKED ON SITE AND ANY DISCREPANCIES REPORTED TO THE ARCHITECT IMMEDIATELY.				
PURPOSE OF ISSUE: (A)FOR COMMENT / CO-ORDINATION (B)FOR INFORMATION (C)FOR APPROVAL (D)FOR TENDER (E)FOR CONSTRUCTION (F)FINAL DESIGN DRAWING				
Rev	Rev Date	Revision Description	Drawn/Checked	Purpose of Issue
/	29/06/2020	Issued for Planning.	JD/HG	.
A	16/07/2020	Minor update to proposed area of works note.	JD/HG	.

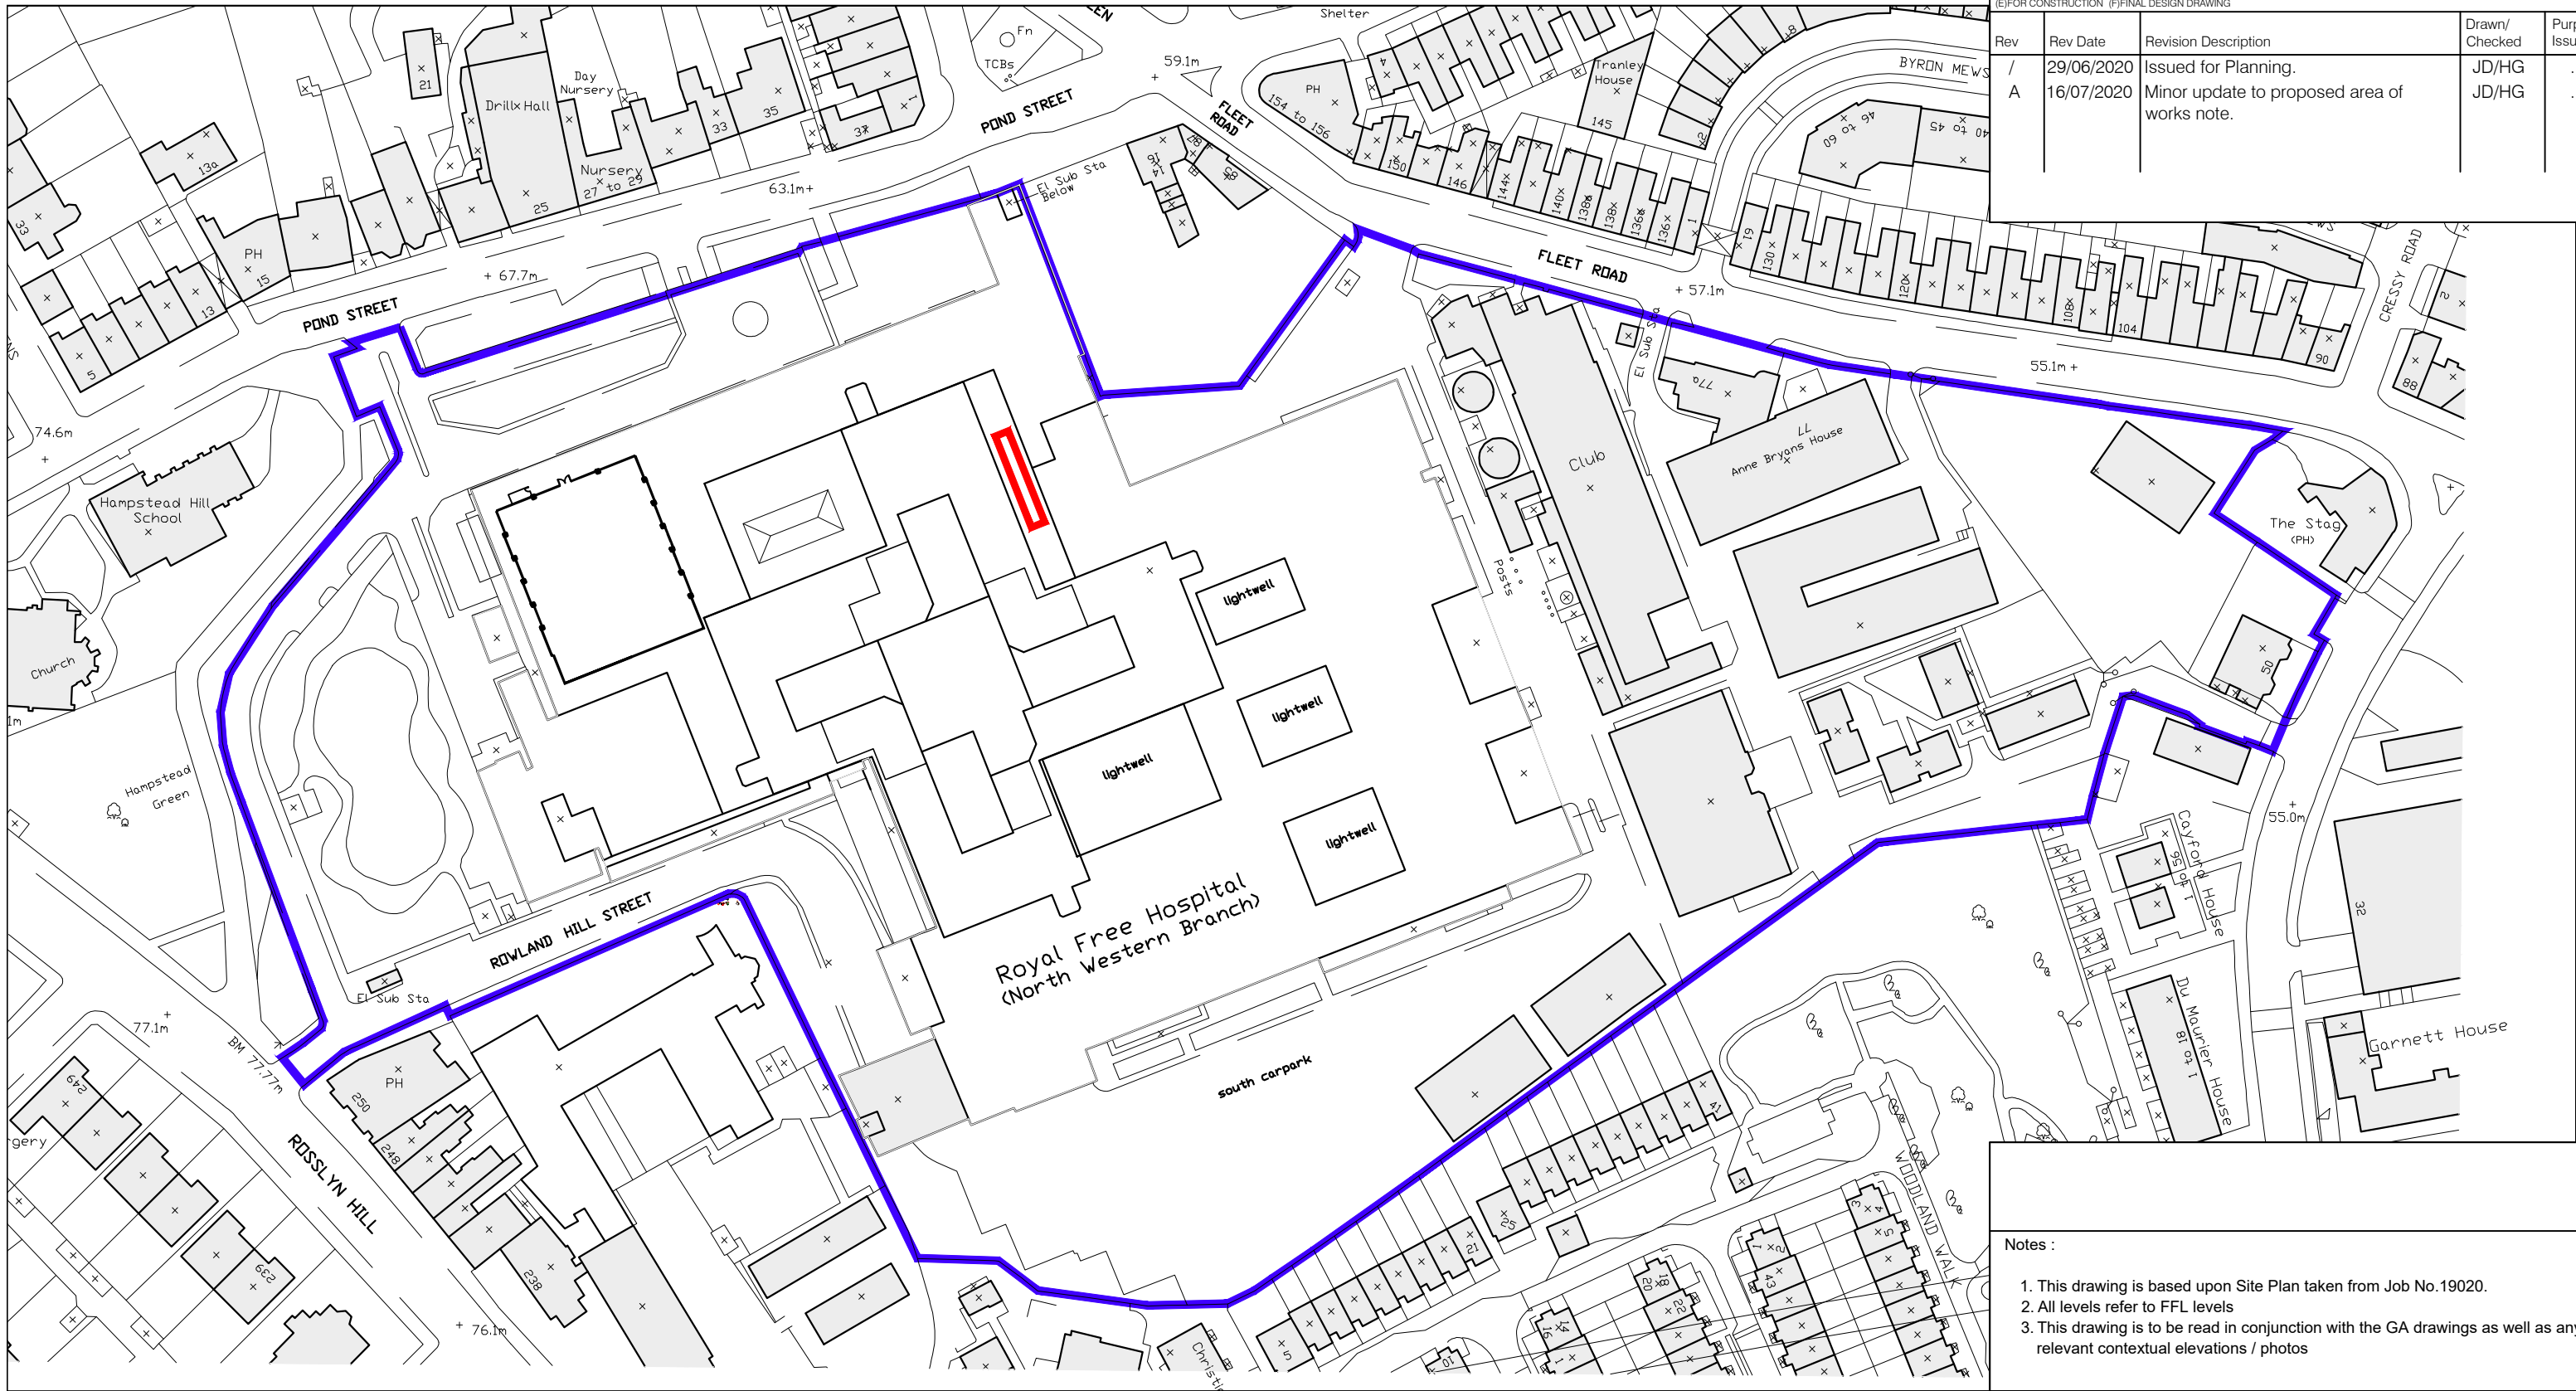

- Notes :
1. This drawing is based upon Site Plan taken from Job No.19020.
 2. All levels refer to FFL levels
 3. This drawing is to be read in conjunction with the GA drawings as well as any relevant contextual elevations / photos

01 Proposed Site Location Plan
(00)001 1:1250 @ A3

- Royal Free London Boundary Line
- Proposed Area of Works on Flat Roof on Level 2

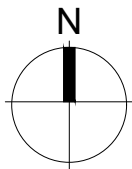

012.52537.55062.5m

FOR PLANNING

For 1:1250 scale

Proposed Site Location Plan	20013 JOB NUMBER	(00)001 DRAWING NUMBER	A REV
ROYAL FREE HOSPITAL - 2NA + PITU	June 2020 DATE	1:1250@A3 SCALE	

Ansell & Bailey Ltd Chartered Architects 99-101 Farringdon Road London EC1R 3BN 020 7387 0141 architects@ansellandbailey.com