


THIS DRAWING IS PROTECTED BY COPYRIGHT - FIGURED DIMENSIONS ONLY TO BE TAKEN FROM THIS DRAWING. DIMENSIONS TO BE CHECKED ON SITE AND ANY DISCREPANCIES REPORTED TO THE ARCHITECT IMMEDIATELY.				
PURPOSE OF ISSUE: (I)Info/Comment (S)Sign Off (P)Planning (B)Building Control (T)Tender (C)Construction (R)Record				
Rev	Rev Date	Revision Description	Drawn/ Checked	Purpose of Issue
/	29/06/2020	Issued for Planning.	JD/HG	.
A	16/07/2020	Minor update to mesh fencing panels to 2nd floor, notes and dimensions removed to roof plant.	JD/HG	.

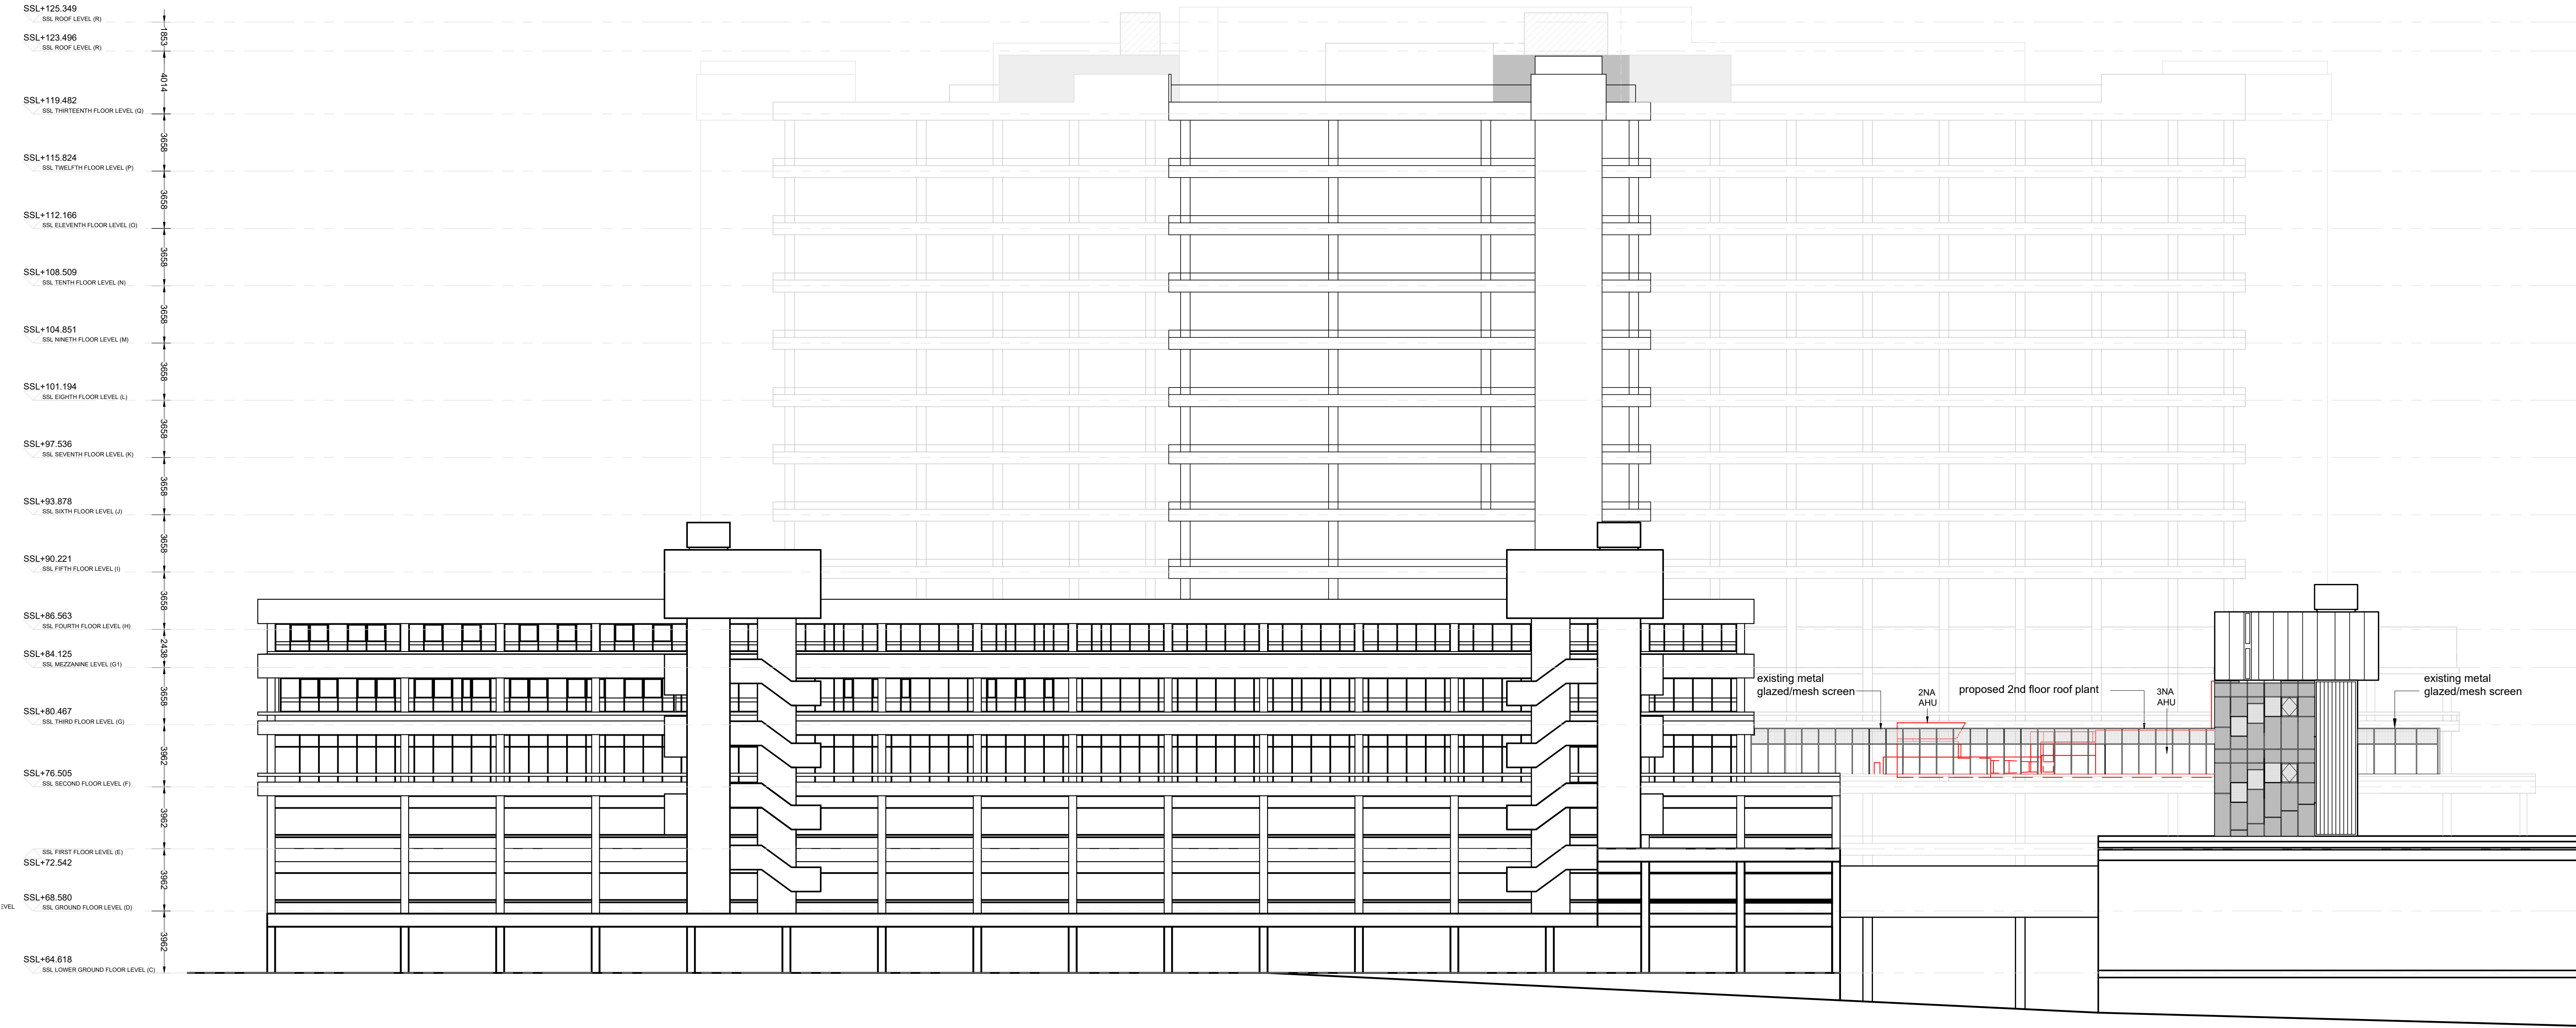

01 Proposed East Elevation  
(02)004 1:200 @ A1

FOR PLANNING

Proposed East Elevation	20013 JOB NUMBER	(02)004 DRAWING NUMBER	A REV
ROYAL FREE HOSPITAL - 2NA + PITU	June 2020 DATE	1:200@A1 & 1:400@A3 SCALE	

Ansell & Bailey Ltd Chartered Architects 99-101 Farringdon Road London EC1R 3BN 020 7387 0141 architects@ansellandbailey.com

ANSELL + BAILEY