



Building 1 'Procter House'

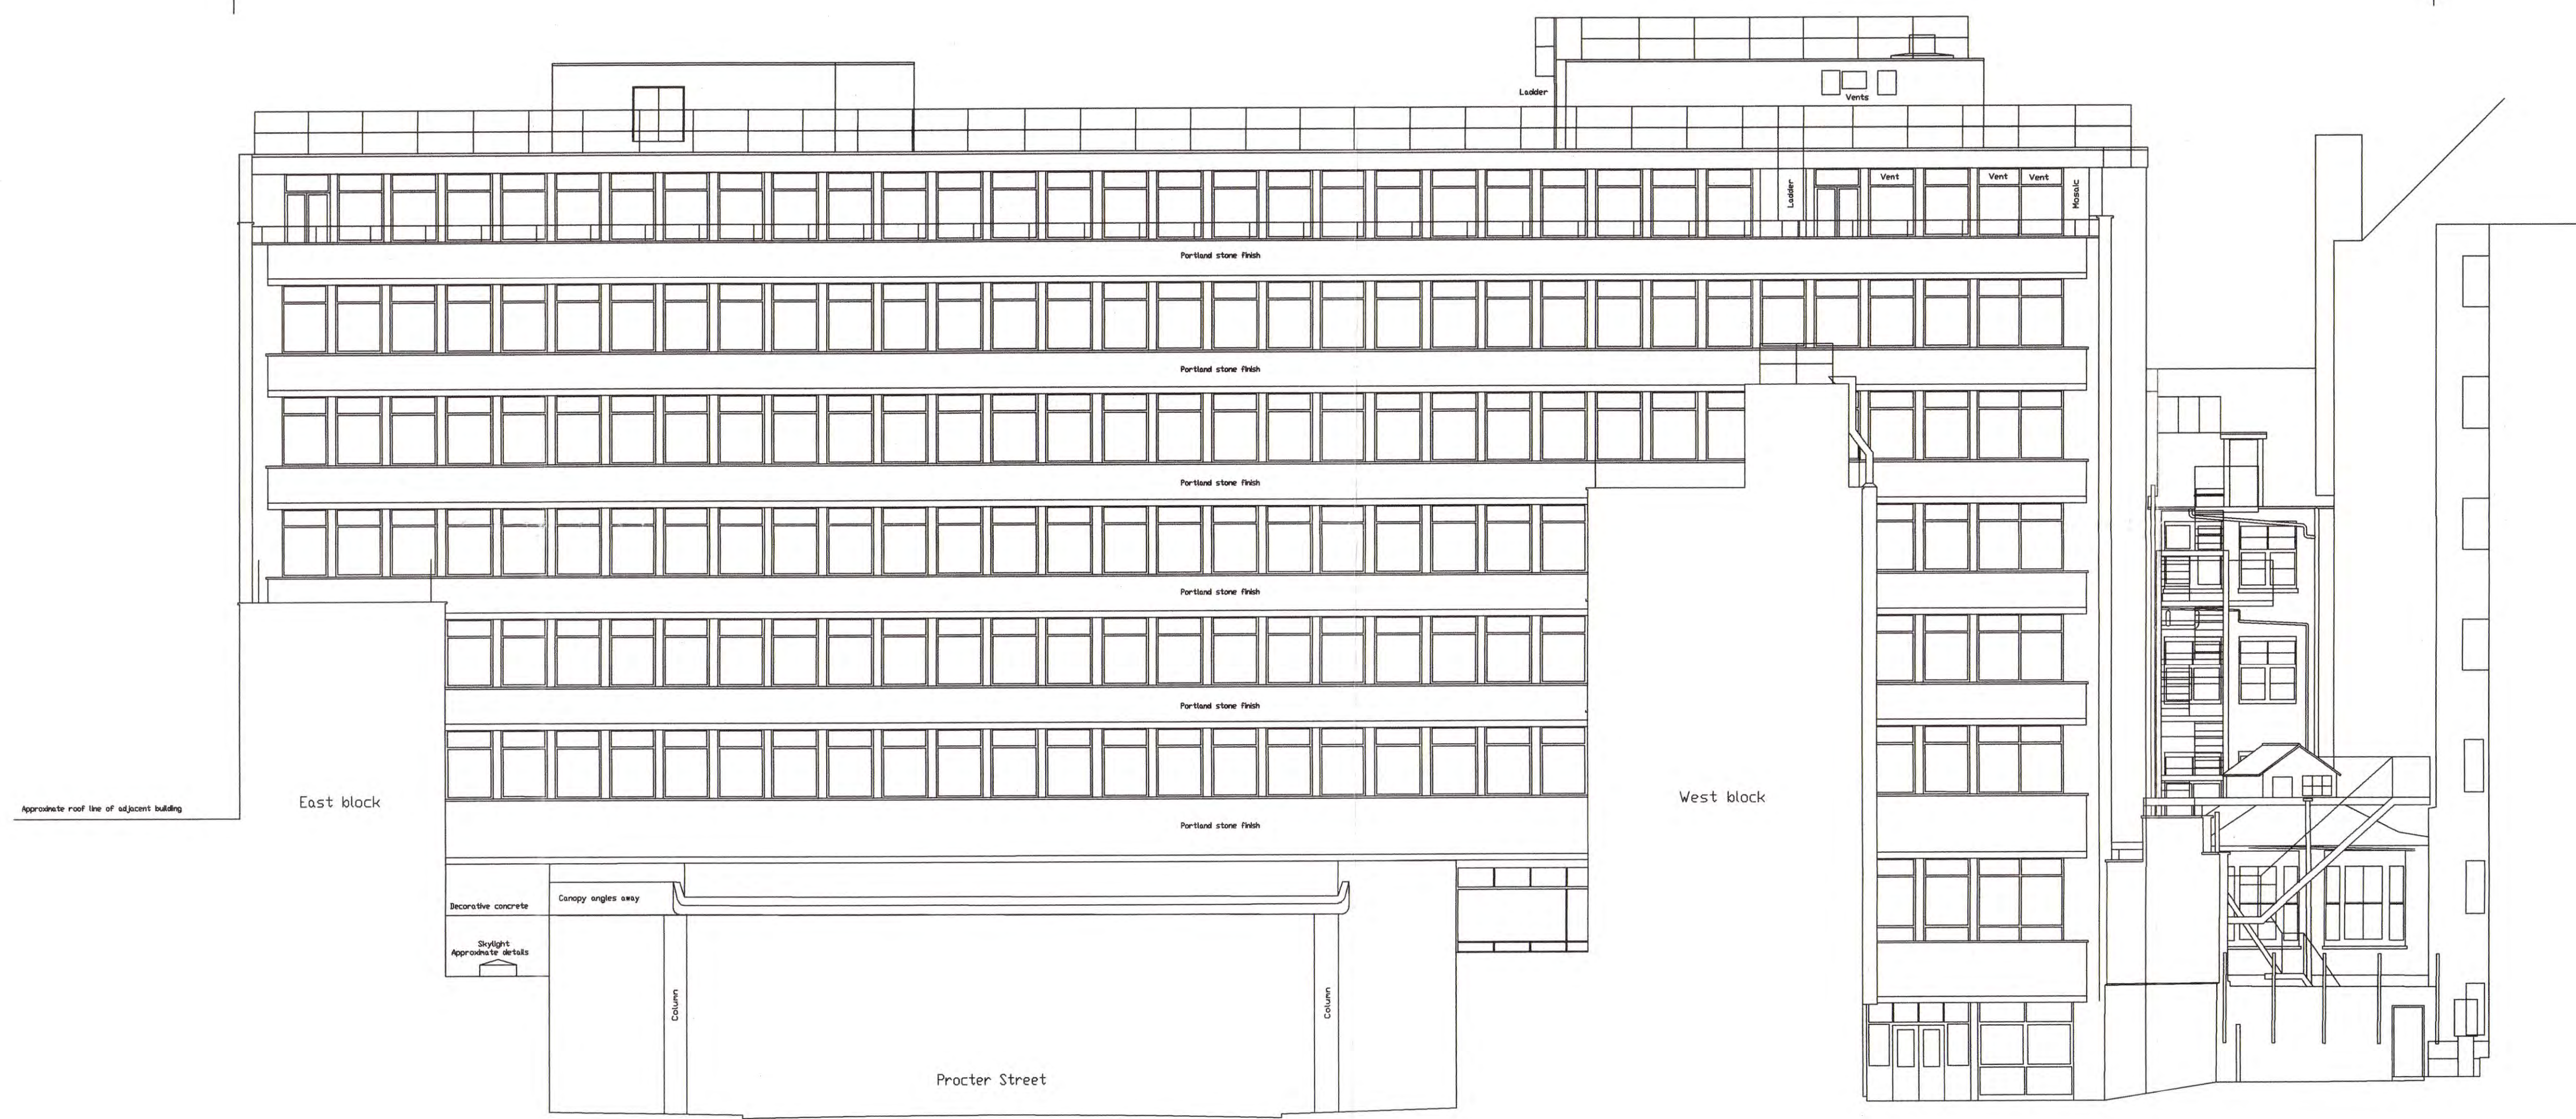

SOUTH BLOCK NORTH FACE


Building 1 'Procter House'

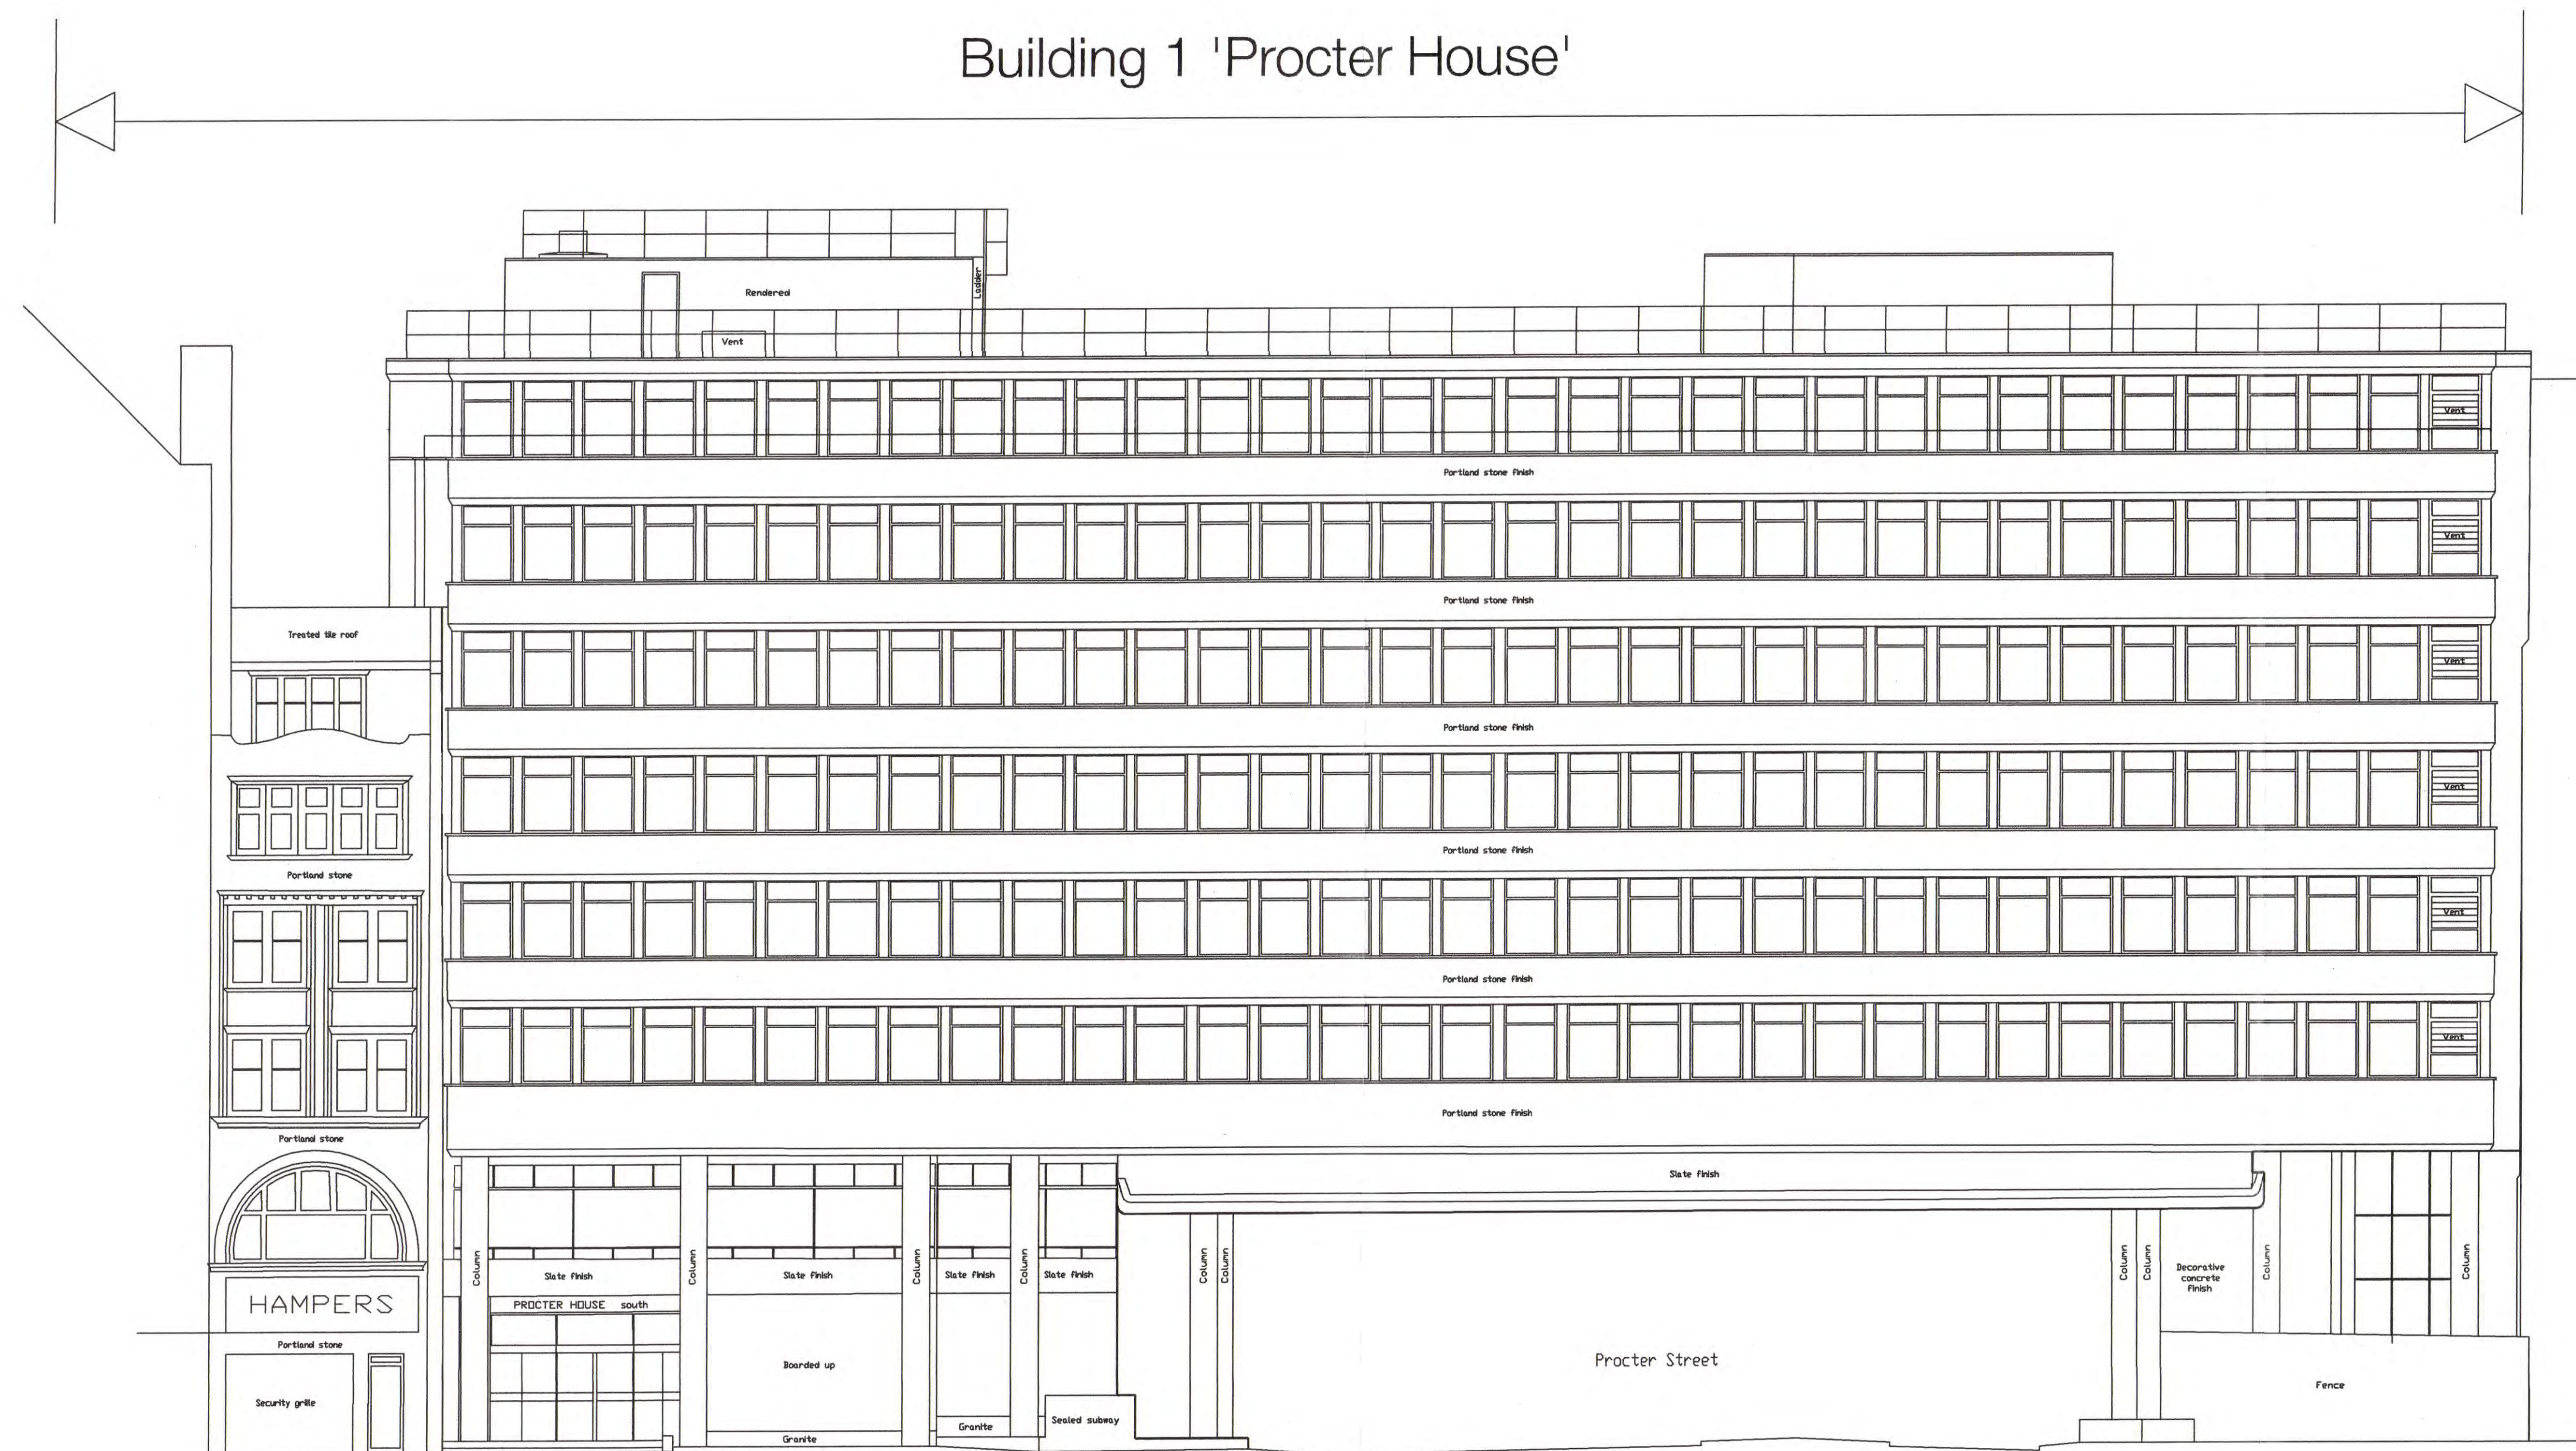

SOUTH BLOCK SOUTH FACE

Information  
Do not scale this drawing all dimensions to be checked on site


CDM QUALITY CHECK			
FORM No	REV	DATE	AUTHORISED

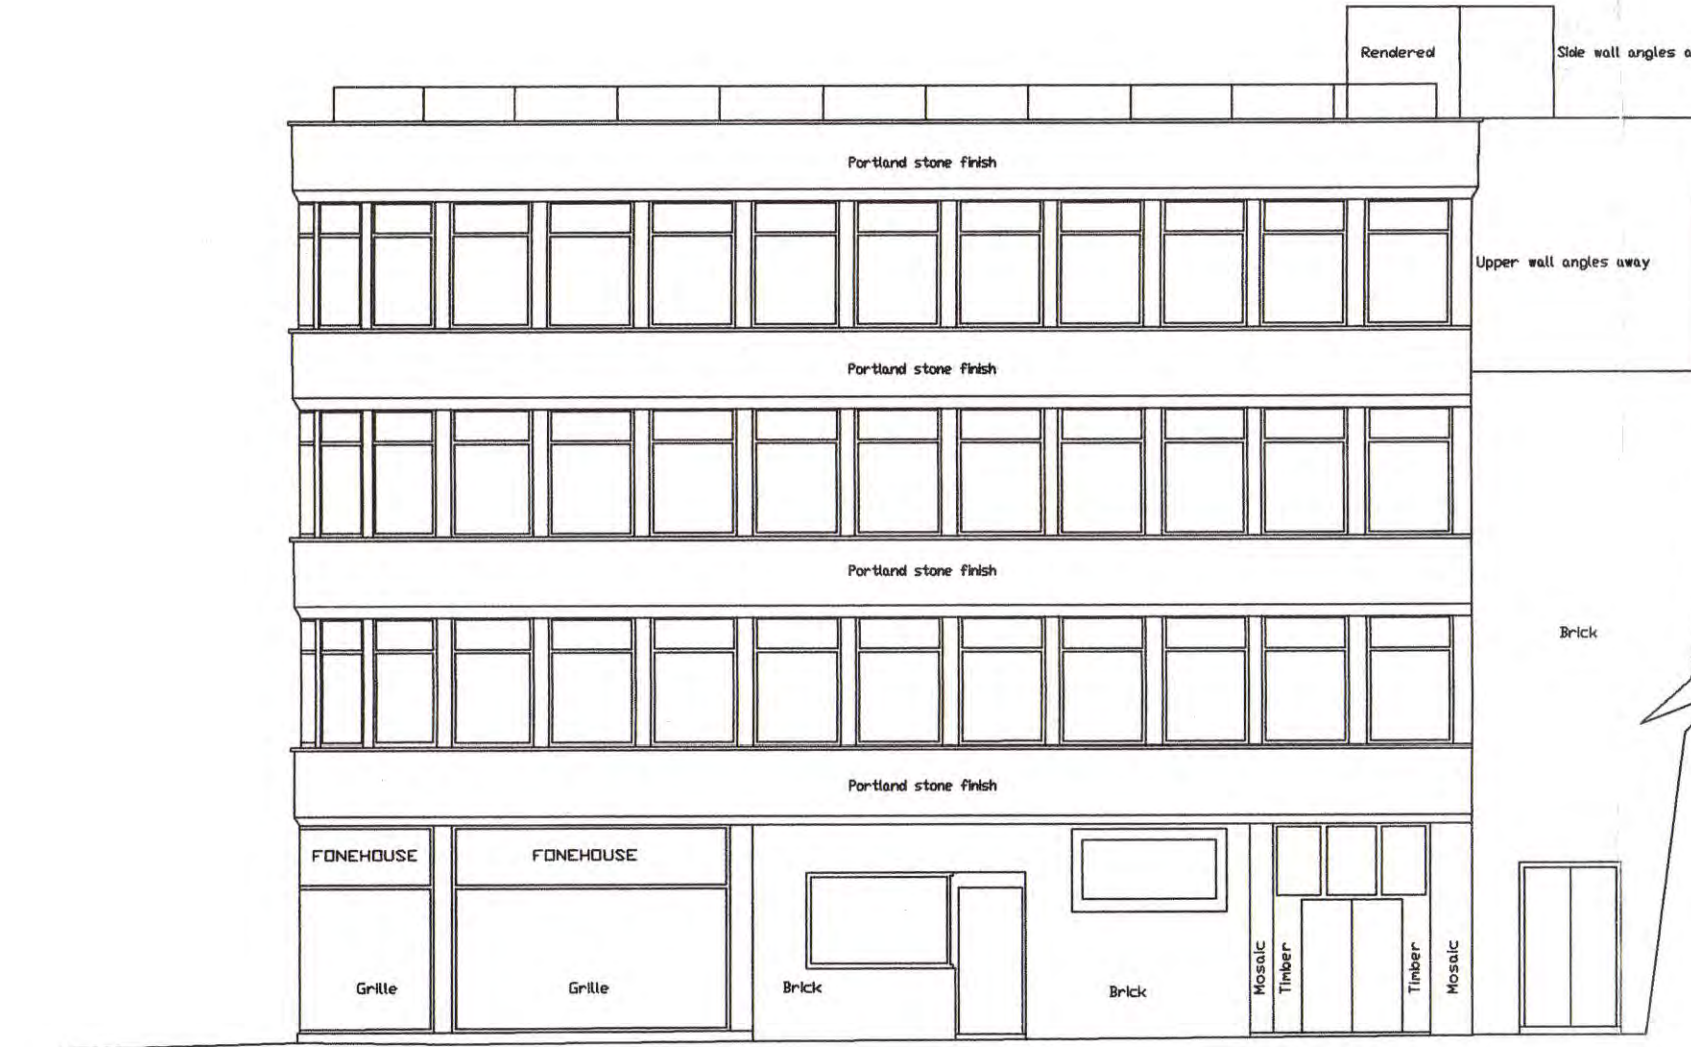

WEST BLOCK NORTH FACE

20.000m

PSX0005274

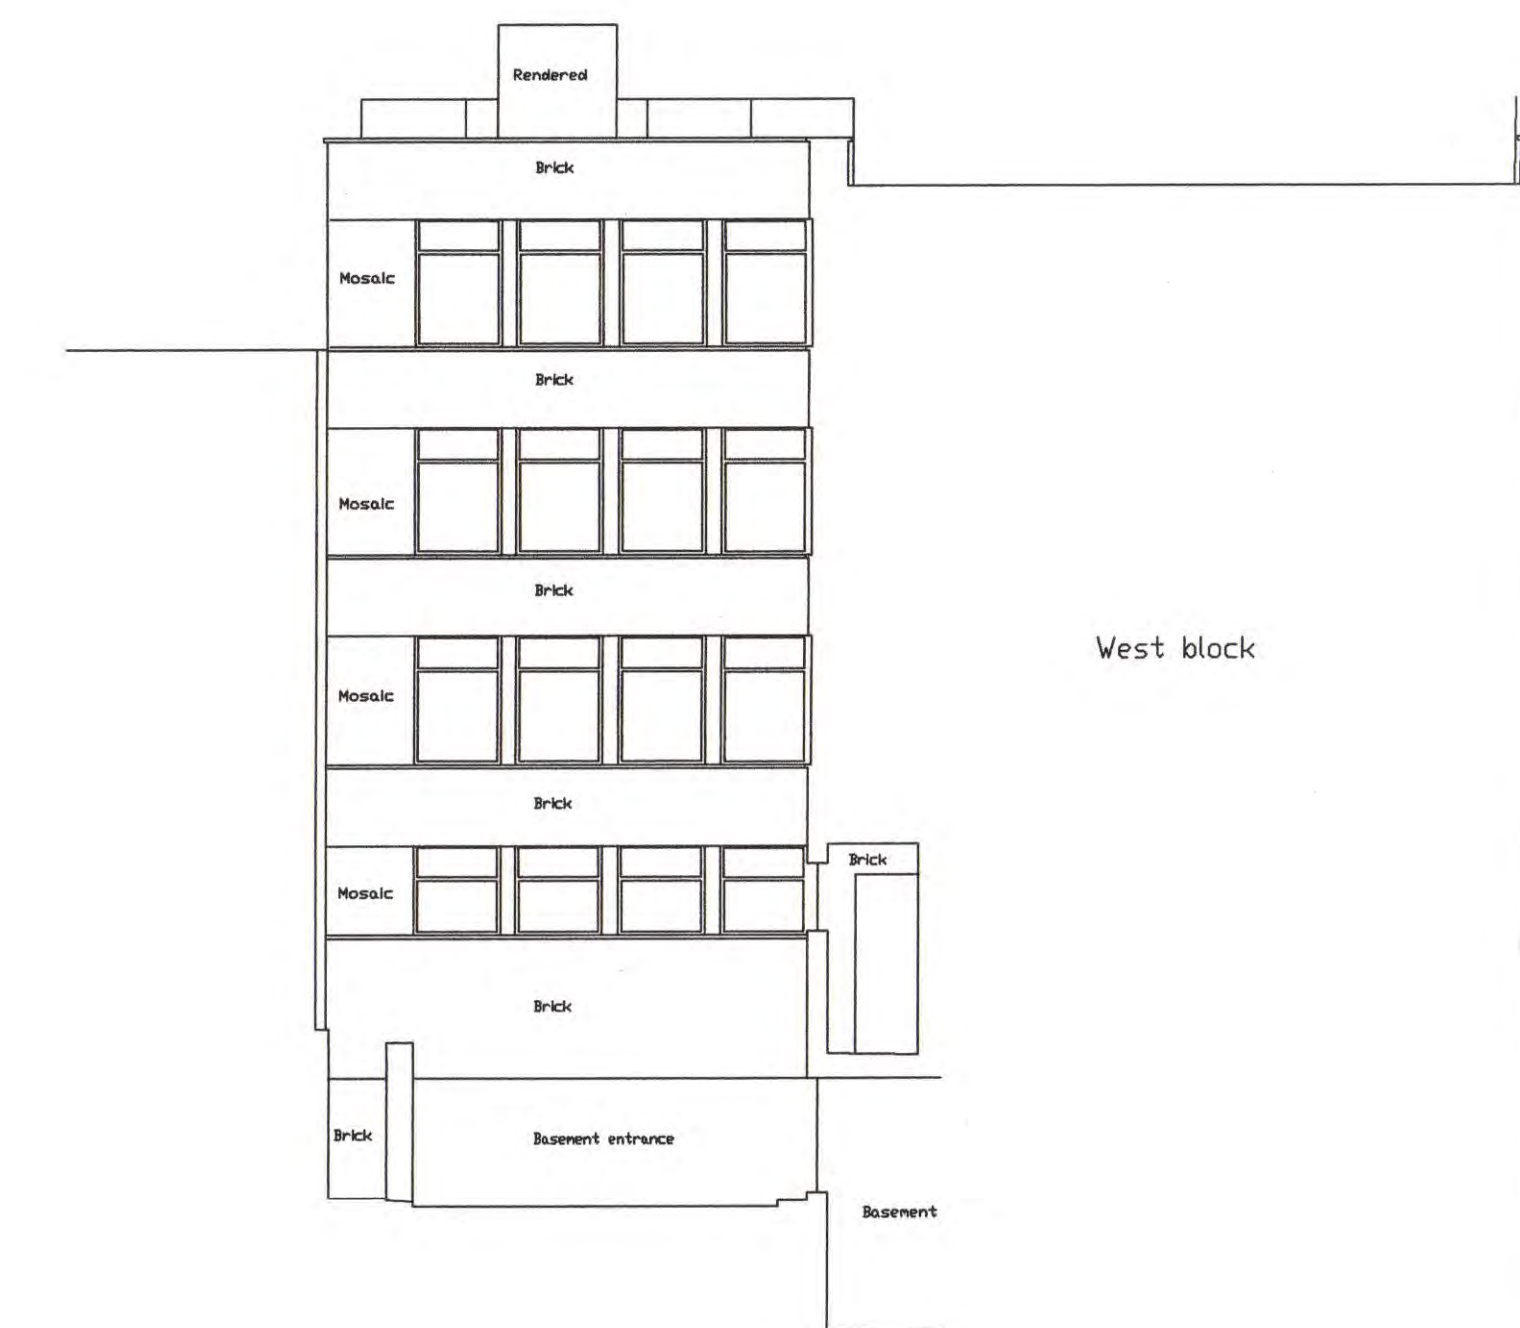

BASEMENT ENTRANCE LOOKING NORTH

20.000m

Job title  
Procter House  
Holborn

Drawing title  
KN D Survey 'existing'  
North & South elevations

Date	Job no	Drawing no
22/11/00	1610	AL(1)013
1/100	BW	Checked

ttsp fookes

