

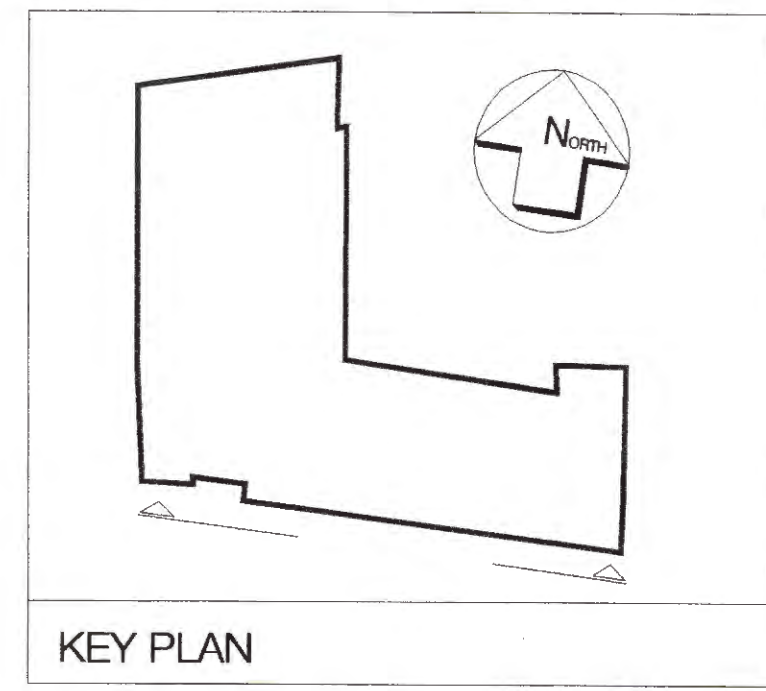


Information  
Do not scale this drawing all dimensions to be checked on site

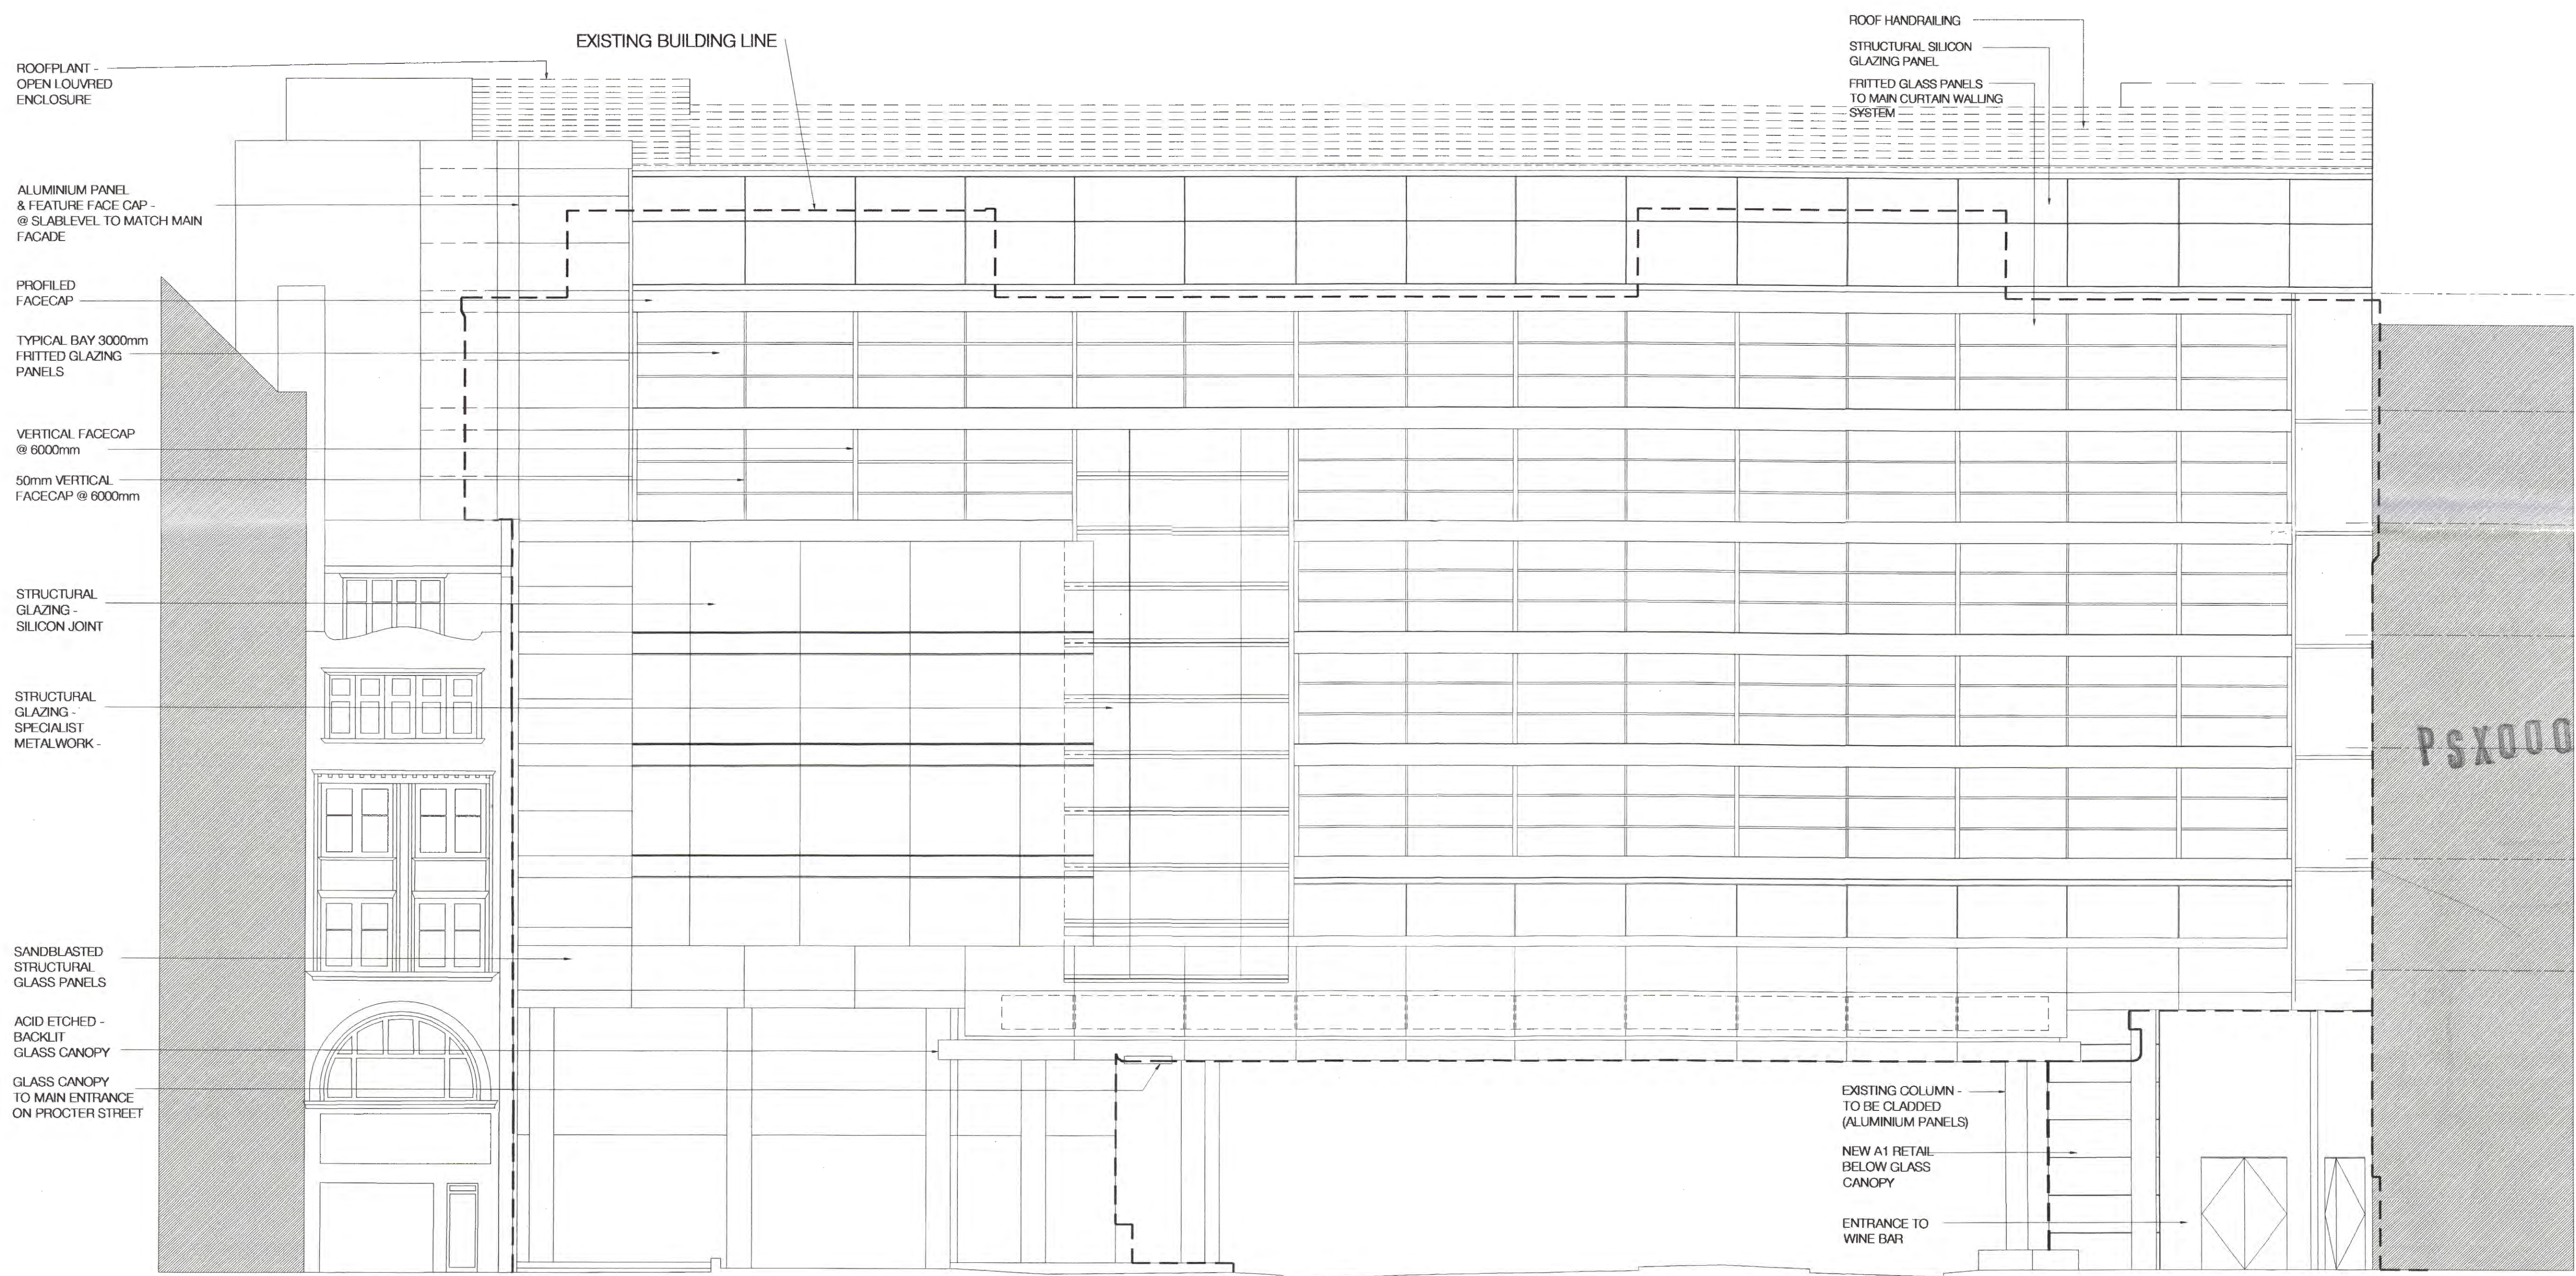

Existing building outline

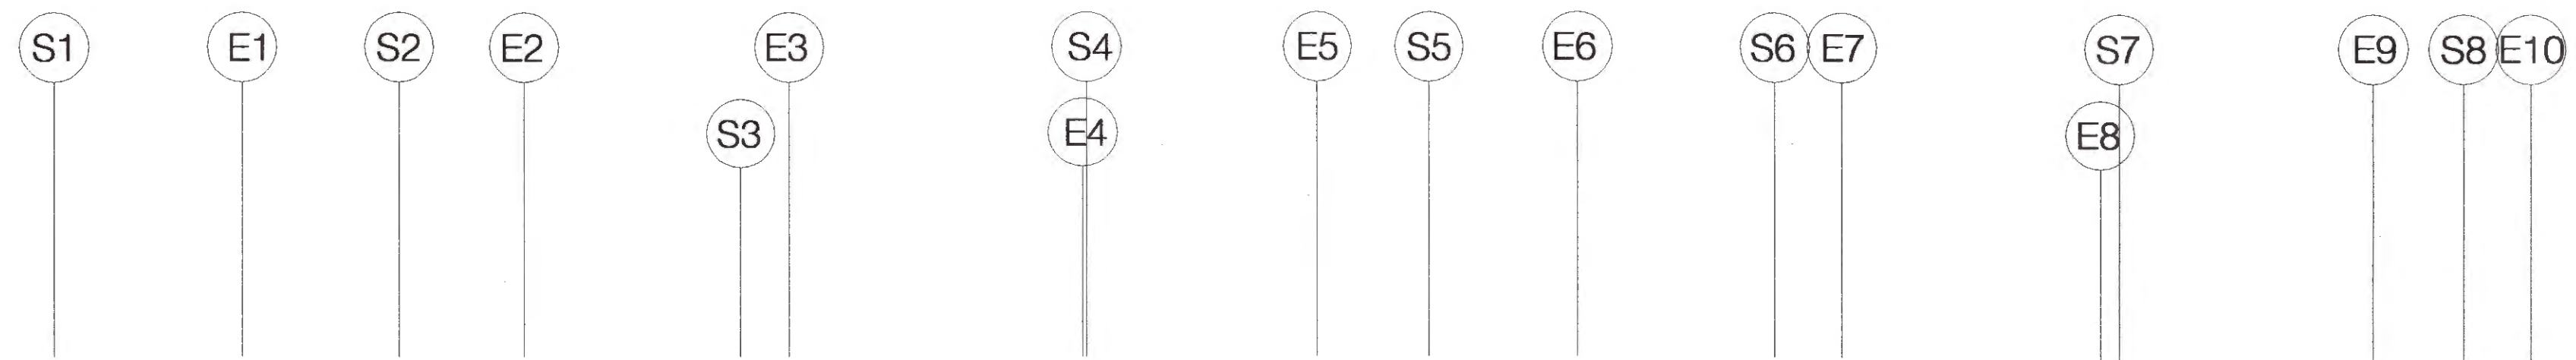

Amendments

Rev.	Date	Revisions	By	CHKd
A	07.12.2000	SCHEME REVISED TO CAMDEN COMMENTS	KC	KC
B	25.01.2001	SCHEME REVISED TO CAMDEN COMMENTS	KC	KC

PSX0005274R 1

Job title  
PROCTER HOUSE  
HOLBORN

Drawing title  
Building 1  
SOUTH ELEVATION  
HIGH HOLBORN

Date	Job no	Drawing no	Revision
09/00	1610	AL(7)012	B

Scale: 1:100  
Drawn: BW  
Checked: [Signature]



Architecture + Design

99-98 Goswell Road  
London EC4W 3DF  
t: +44 (0)20 7499 9999  
f: +44 (0)20 7499 9940  
e: ttsp@ttsp.co.uk  
www.ttsp.co.uk