



Information  
Do not scale this drawing all dimensions to be checked on site

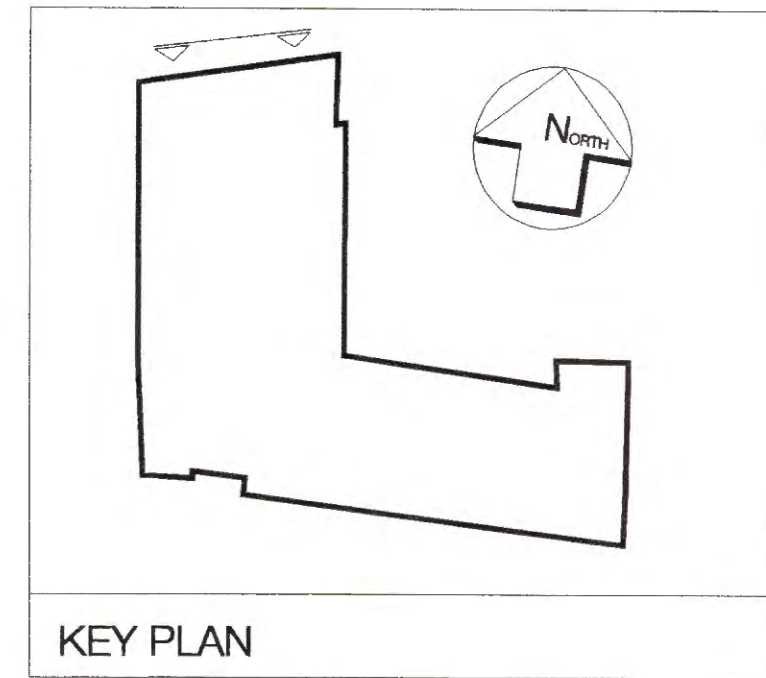

Existing building outline

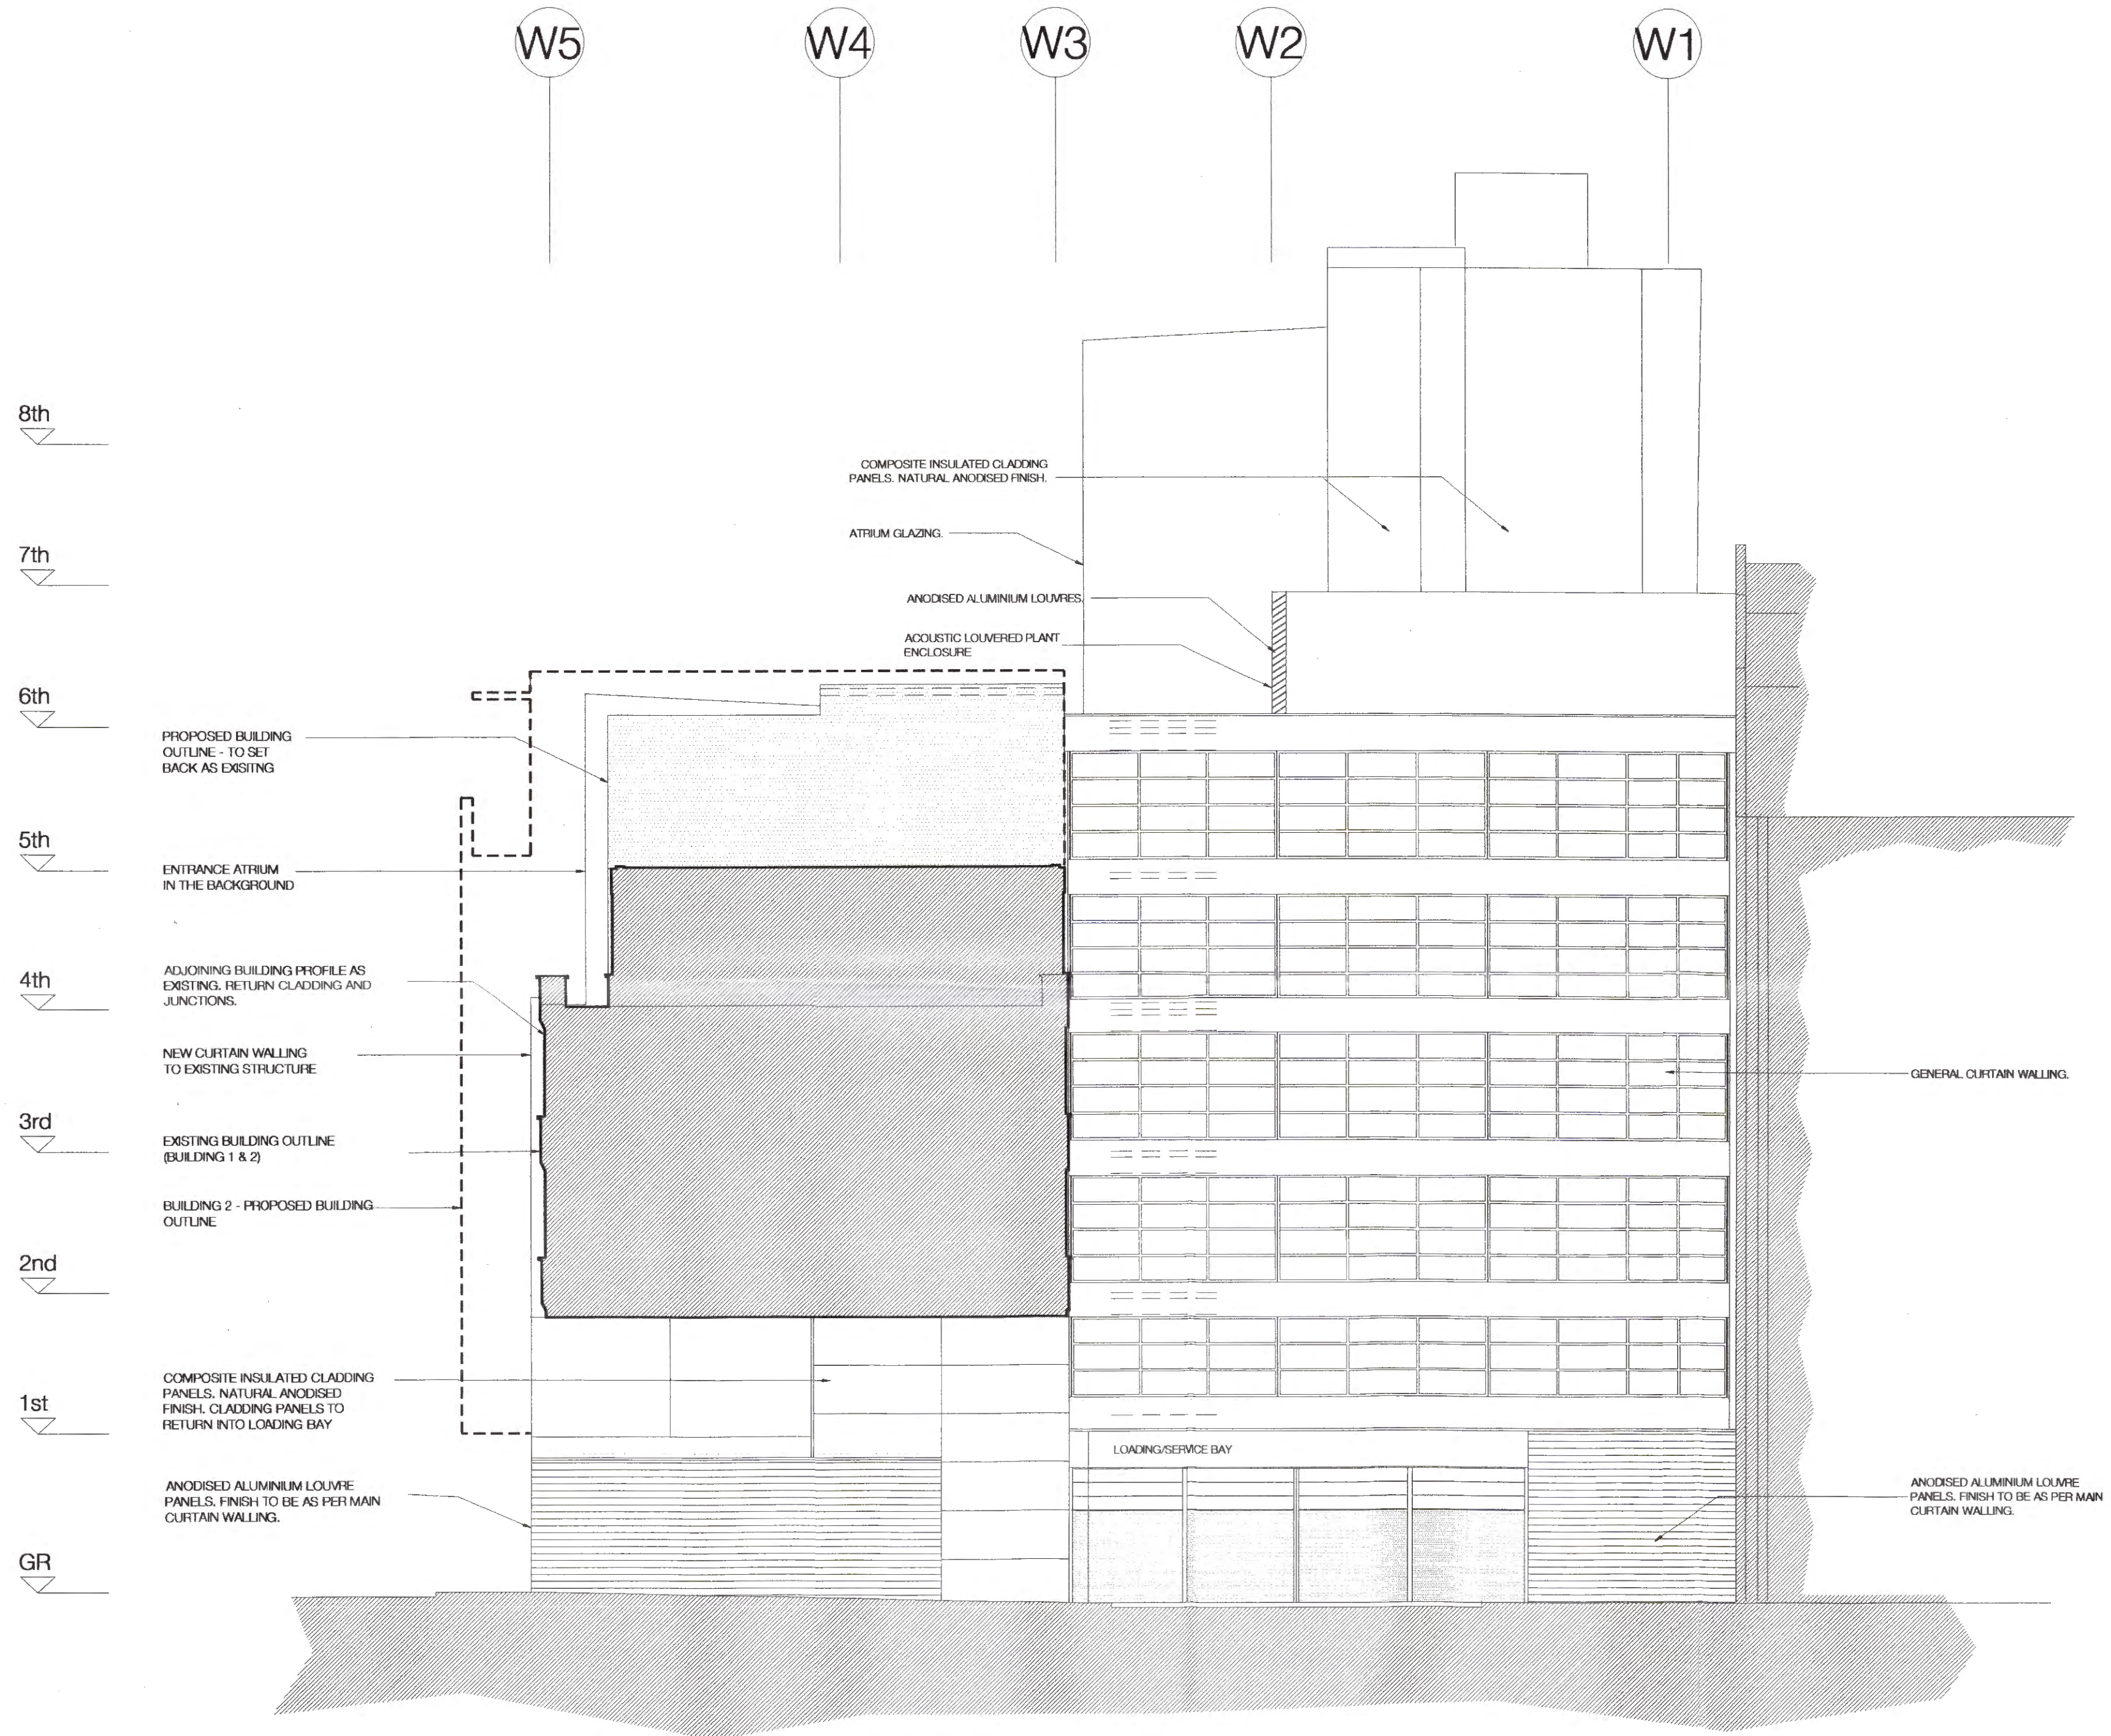

Amendments			
Rev	Date	Revisions	By Chkd
A	07.12.00	SCHEME REVISED TO CAMDEN COMMENTS	KC
B	24.01.01	SCHEME REVISED TO CAMDEN COMMENTS	KC

Job title  
PROCTER HOUSE

Drawing title  
NORTH ELEVATION  
CATTON STREET

Date	Job no	Drawing no	Revision
02OCT00	P1610	AL(7)016	B
Scale	Drawn	Checked	
1:100	JKM	IM	

