

01 EXISTING NORTH EAST ELEVATION  
P128229 211 1:100@A3



VISIBILITY MIRROR TO IMPROVE SURVEILLANCE FOR THE USER

PROPOSED NEW ATM


PROPOSED RAM RAID BOLLARDS

CAMERA LOCATED ONTO COLUMN. MINIMUM OF 28 DAY STORAGE FACILITY IN CONNECTION WITH SECURITY CCTV CAMERA COVERAGE

PROPOSED NEW SINGLE SLIDING DOOR

EXISTING CANOPY RAISED TO ACCOMMODATE NEW SINGLE SLIDING DOOR

02 PROPOSED NORTH EAST ELEVATION  
P128229 211 1:100@A3

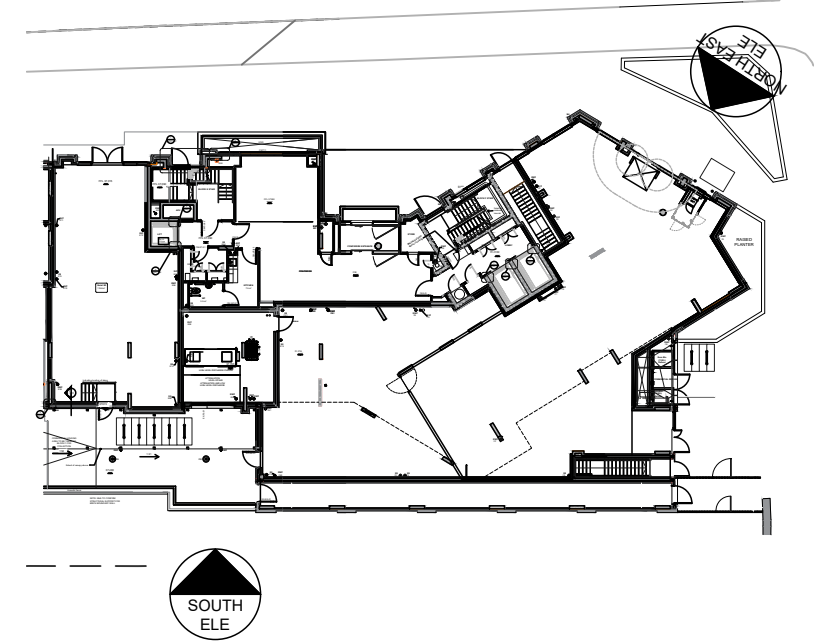

03 KEY PLAN  
P128229 211 NTS@A3



Rev.	Date	Description	
B	10.07.20	General Amendments	JN
A	12.06.20	General Amendments	JN
--	28.10.19	First issue	JN

architects  
project managers  
cost consultants  
2nd Floor  
13 Swan Yard  
Islington  
London  
N1 1SD  
tel: 020 3637 8900



Status  
**PLANNING**

Project Title  
**SAINSBURY'S LOCAL  
BELSIZE PARK, ABBEY ROAD  
CAMDEN, NW6 4AD**

Drawing Title  
**EXISTING AND PROPOSED  
NORTH EAST ELEVATIONS**

Project Number S-128229	Drawing Number P-128229-211	Revision B
Drawn JN	Checked VA	Scale 1:100@A3
		Date 04.02.20

The content of this drawing is the property of JLA Chartered Architects and may not be copied in whole or part without formal consent.