

General Notes


The copyright of this drawing and design remains the intellectual property of the designers and may not be used without the written permission of Great Space Architecture Limited. Do not Scale. Verify all dimensions on site before commencing work or preparing shop drawings. Report any discrepancies, errors or omissions to the designers and await further instructions before the commencement of works. All building materials, components and workmanship to comply with the appropriate public health acts, building regulations, British standards, codes of practice and the appropriate manufacturer's recommendations. Ensure all works are carried out within the prescribed hours of work and that all tools are of a non-percussive type where possible. Refer to the relevant drawings or method statement for all specialist work.

- 1 - Roof Slate  
2 - White Painted Brick  
3 - Aluminum  
4 - White Timber Windows  
5 - White PVC Windows  
6 - Corrigated Plastic  
7 - Aluminium Frame Sliding Doors  
8 - Zinc Clad Dormer  
9 - Metal Balustrade

Indicative Boundary Line  
TBC by Surveyor

Walls legend

- Existing walls  
New walls

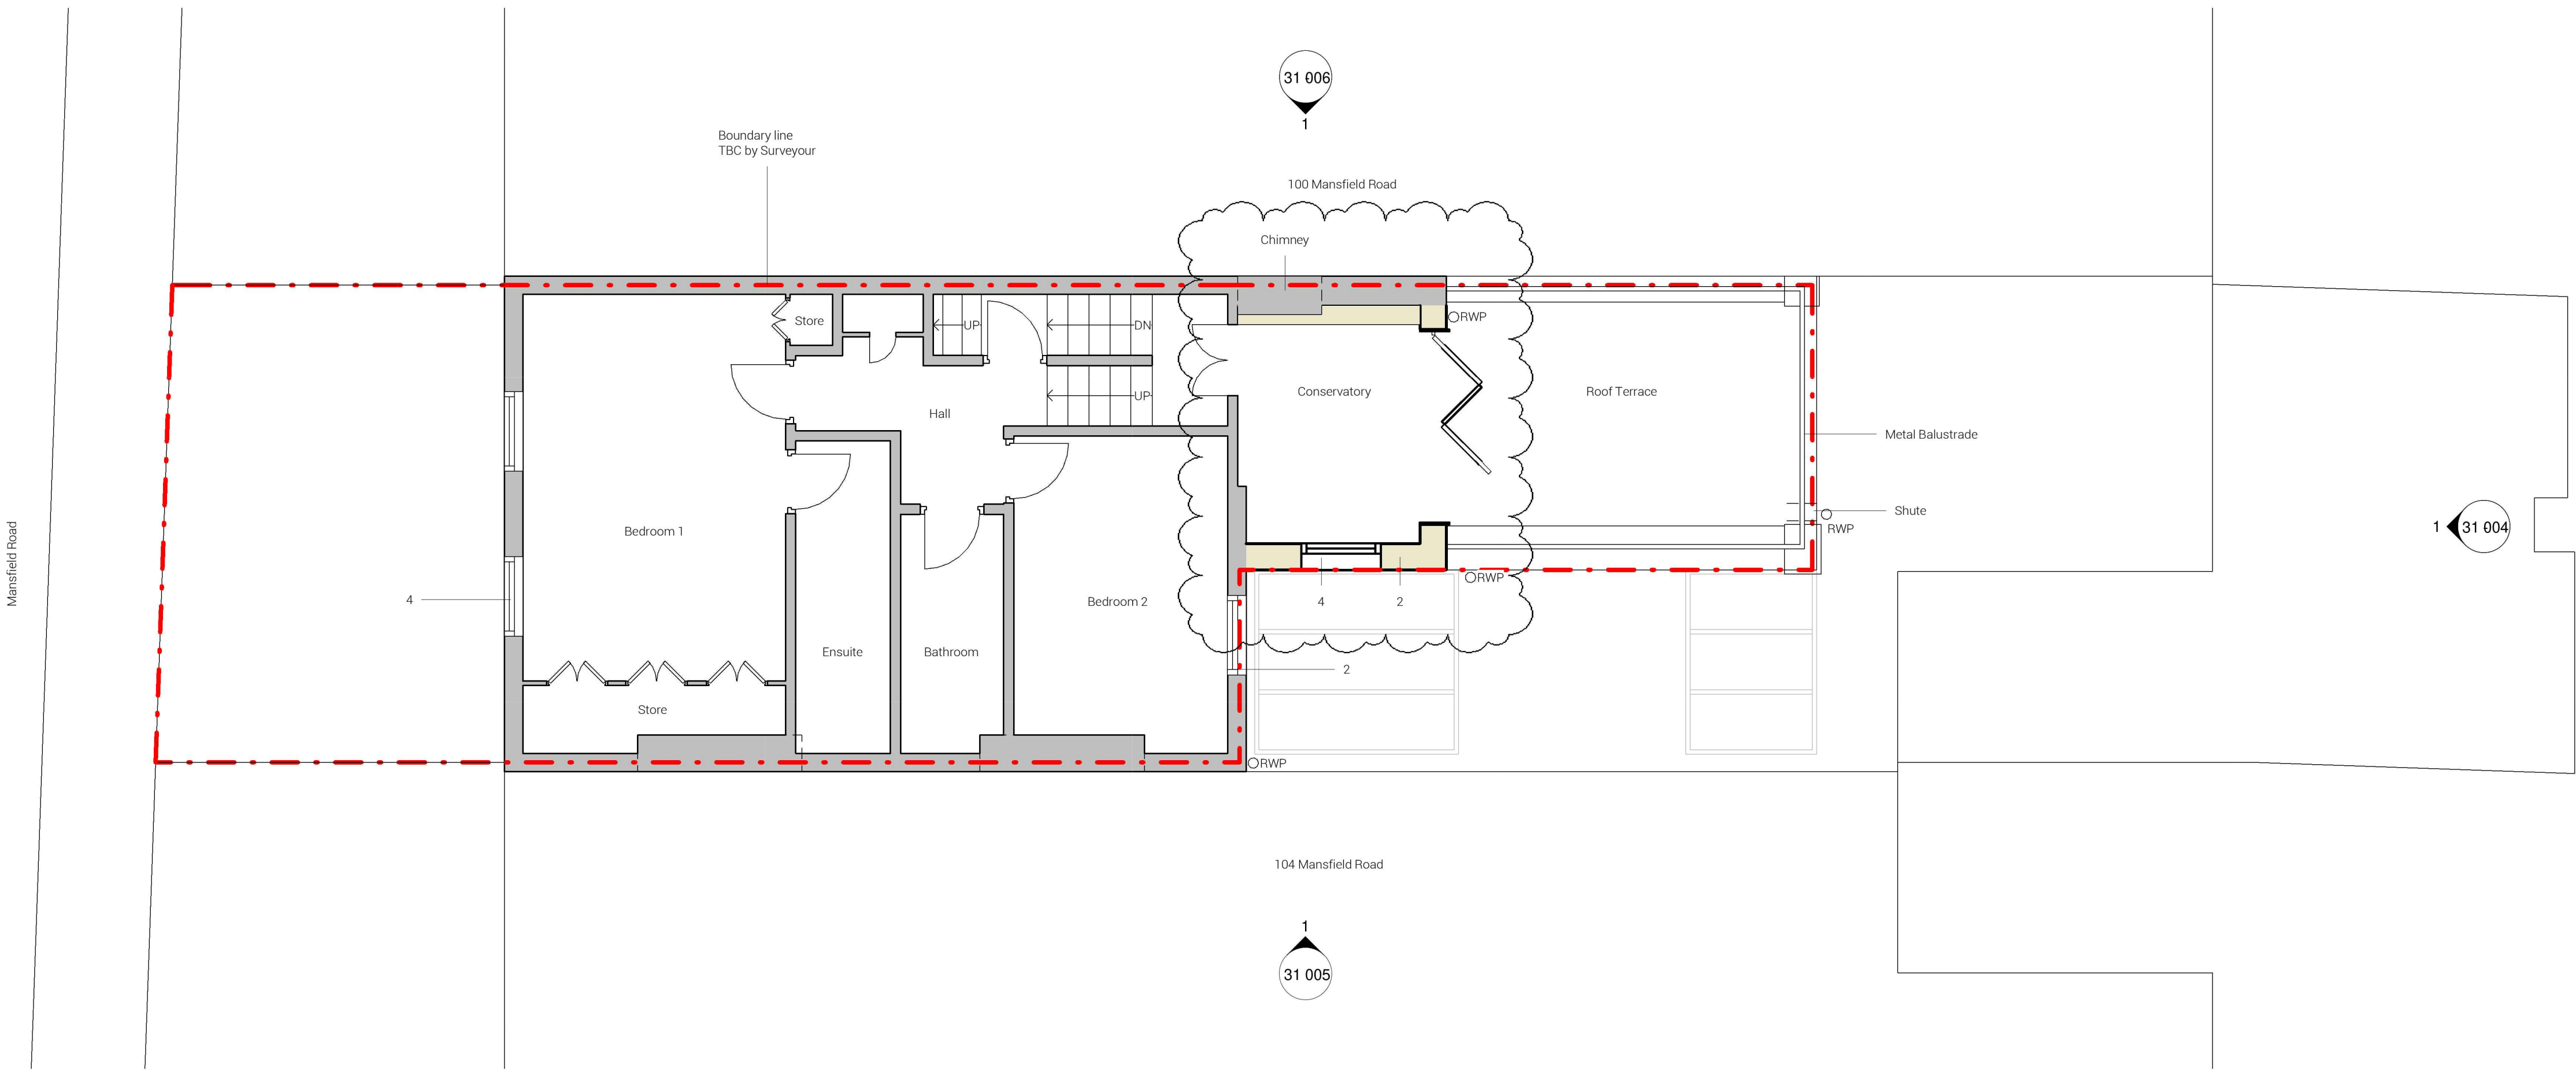

1 Proposed Second Floor Plan  
1 : 50

P02	17.07.20	Proposed bi-fold door updated from aluminium to timber. Proposed bi-fold has been reduced in width with the introduction of brick.
P01	10.03.20	Planning Submission
Rev	Date	Description

Project 102 Mansfield Road		Date	10.03.20
Drawing Title GA Plan - Proposed Level 02		Drawn	OS
		Checked	MS
		Scale @	1 : 50
Project	Origin	Zone/BLG	Level
MR	GS	XX	02
File type	Discipline	Sheet no	Stage
DR	A	30 004	S0
			Rev
			P03