


Existing Lower Ground Floor Plan


0 1 2 3 4 5 meters
scale = 1:50@A1 paper size

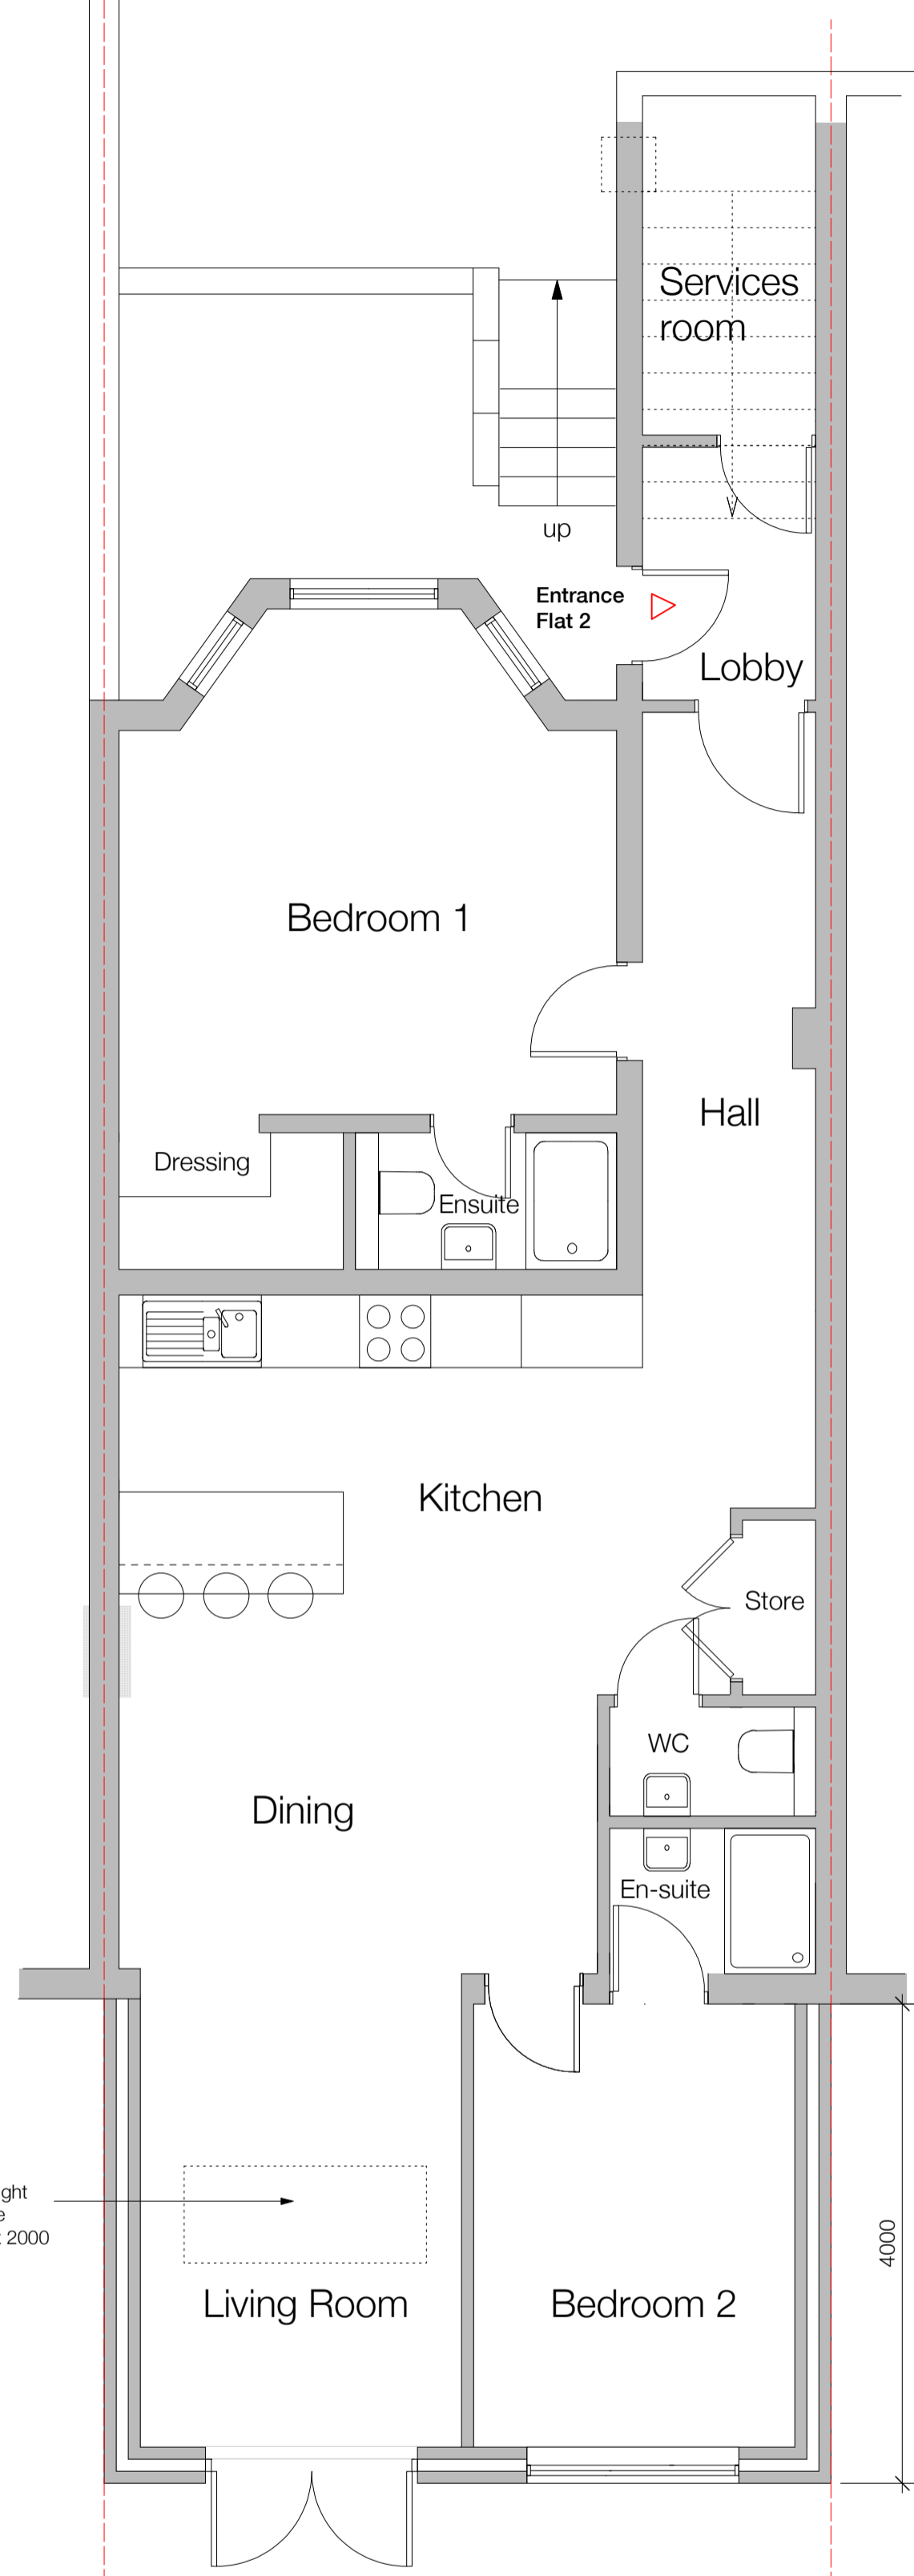


Proposed Lower Ground Floor Plan

Rooflight above 800 x 2000

4000

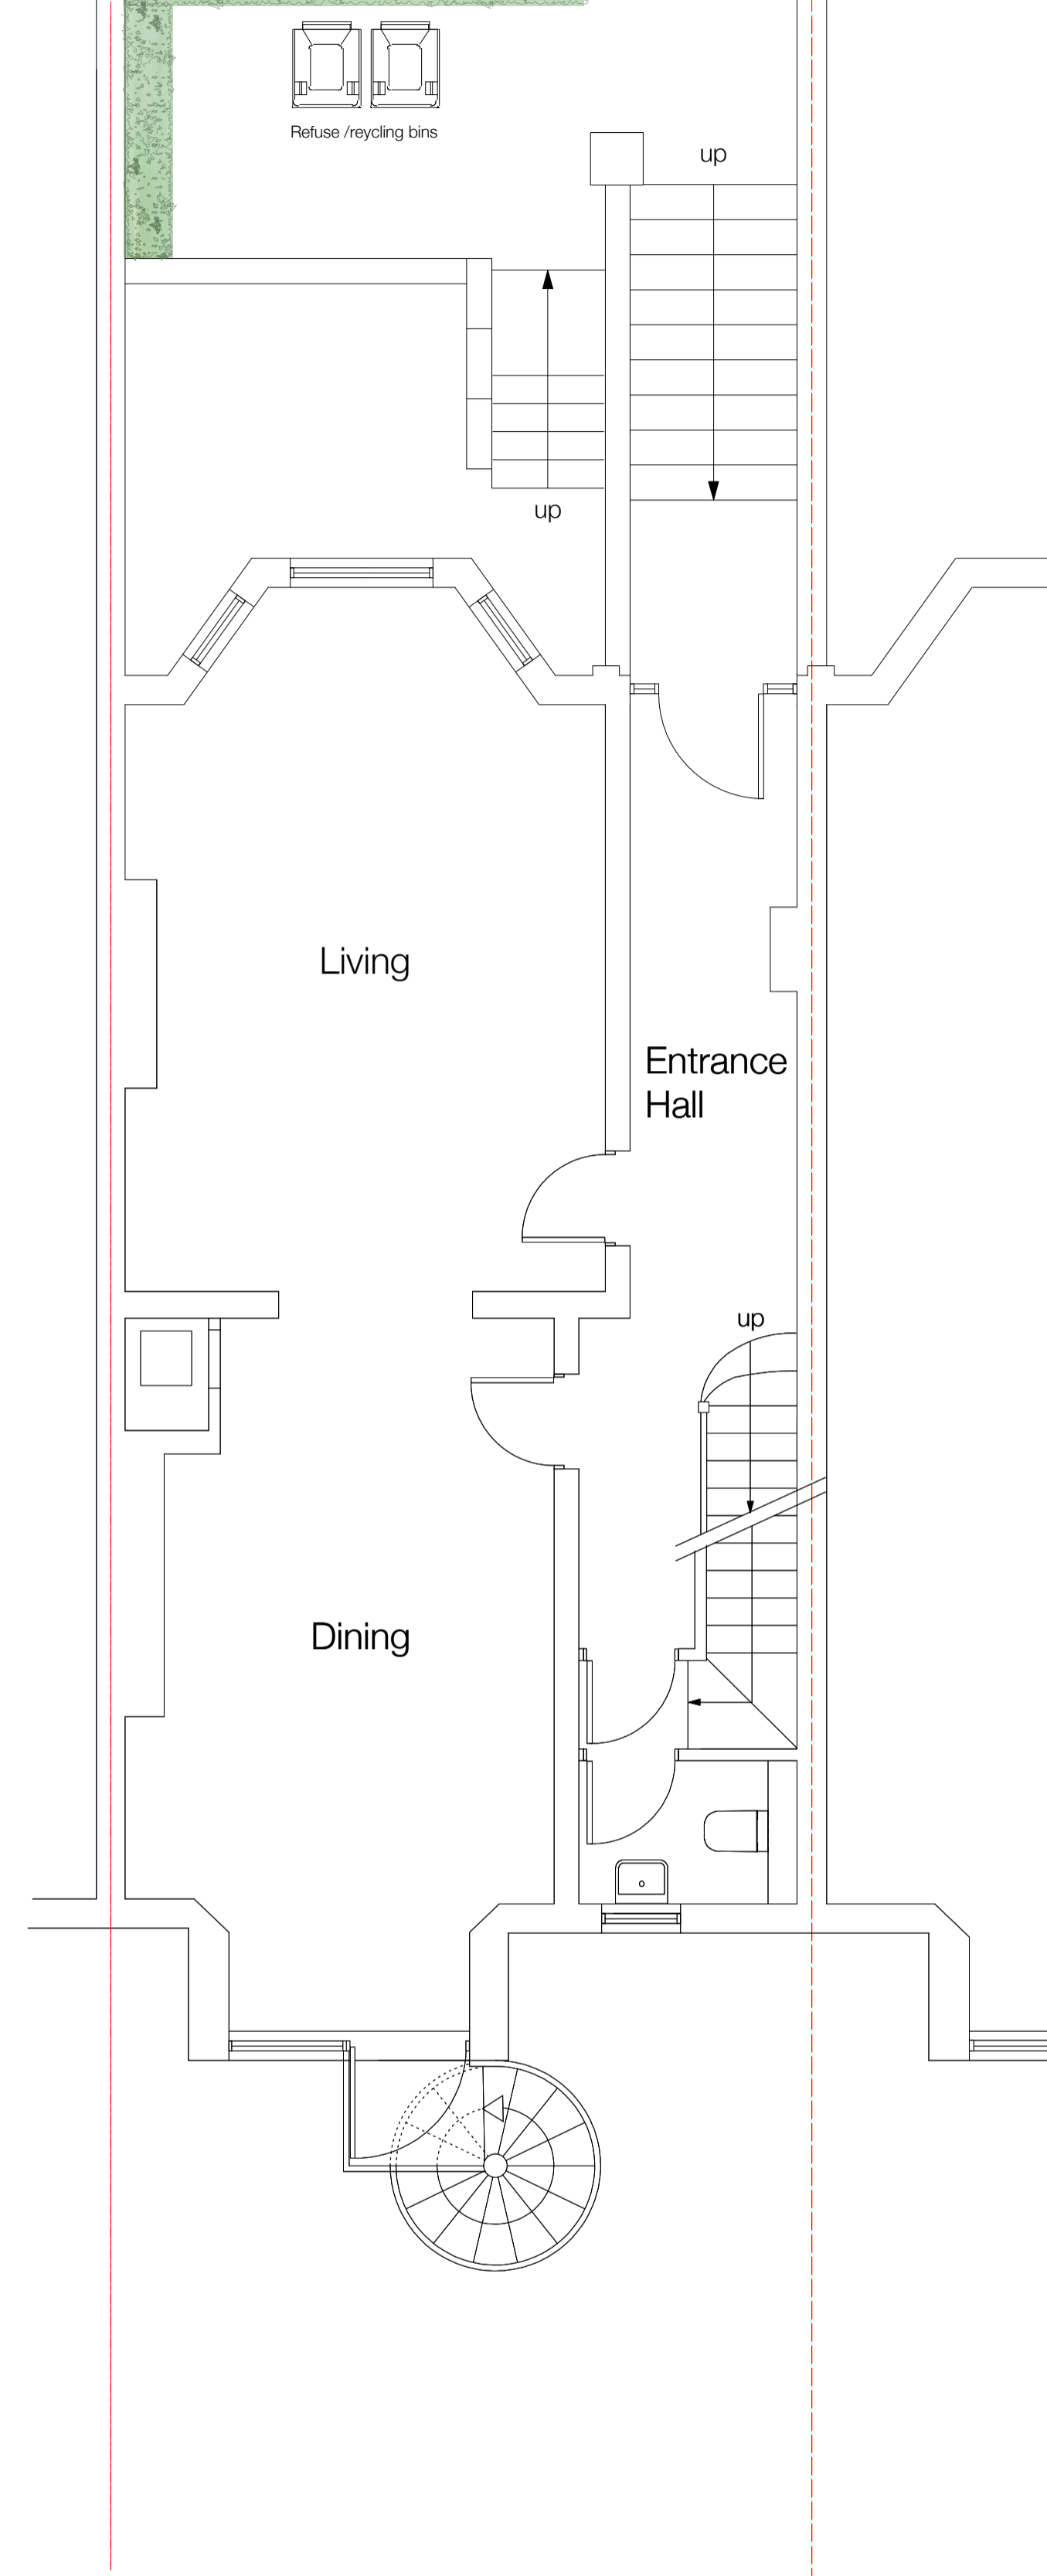

Existing Ground Floor Plan

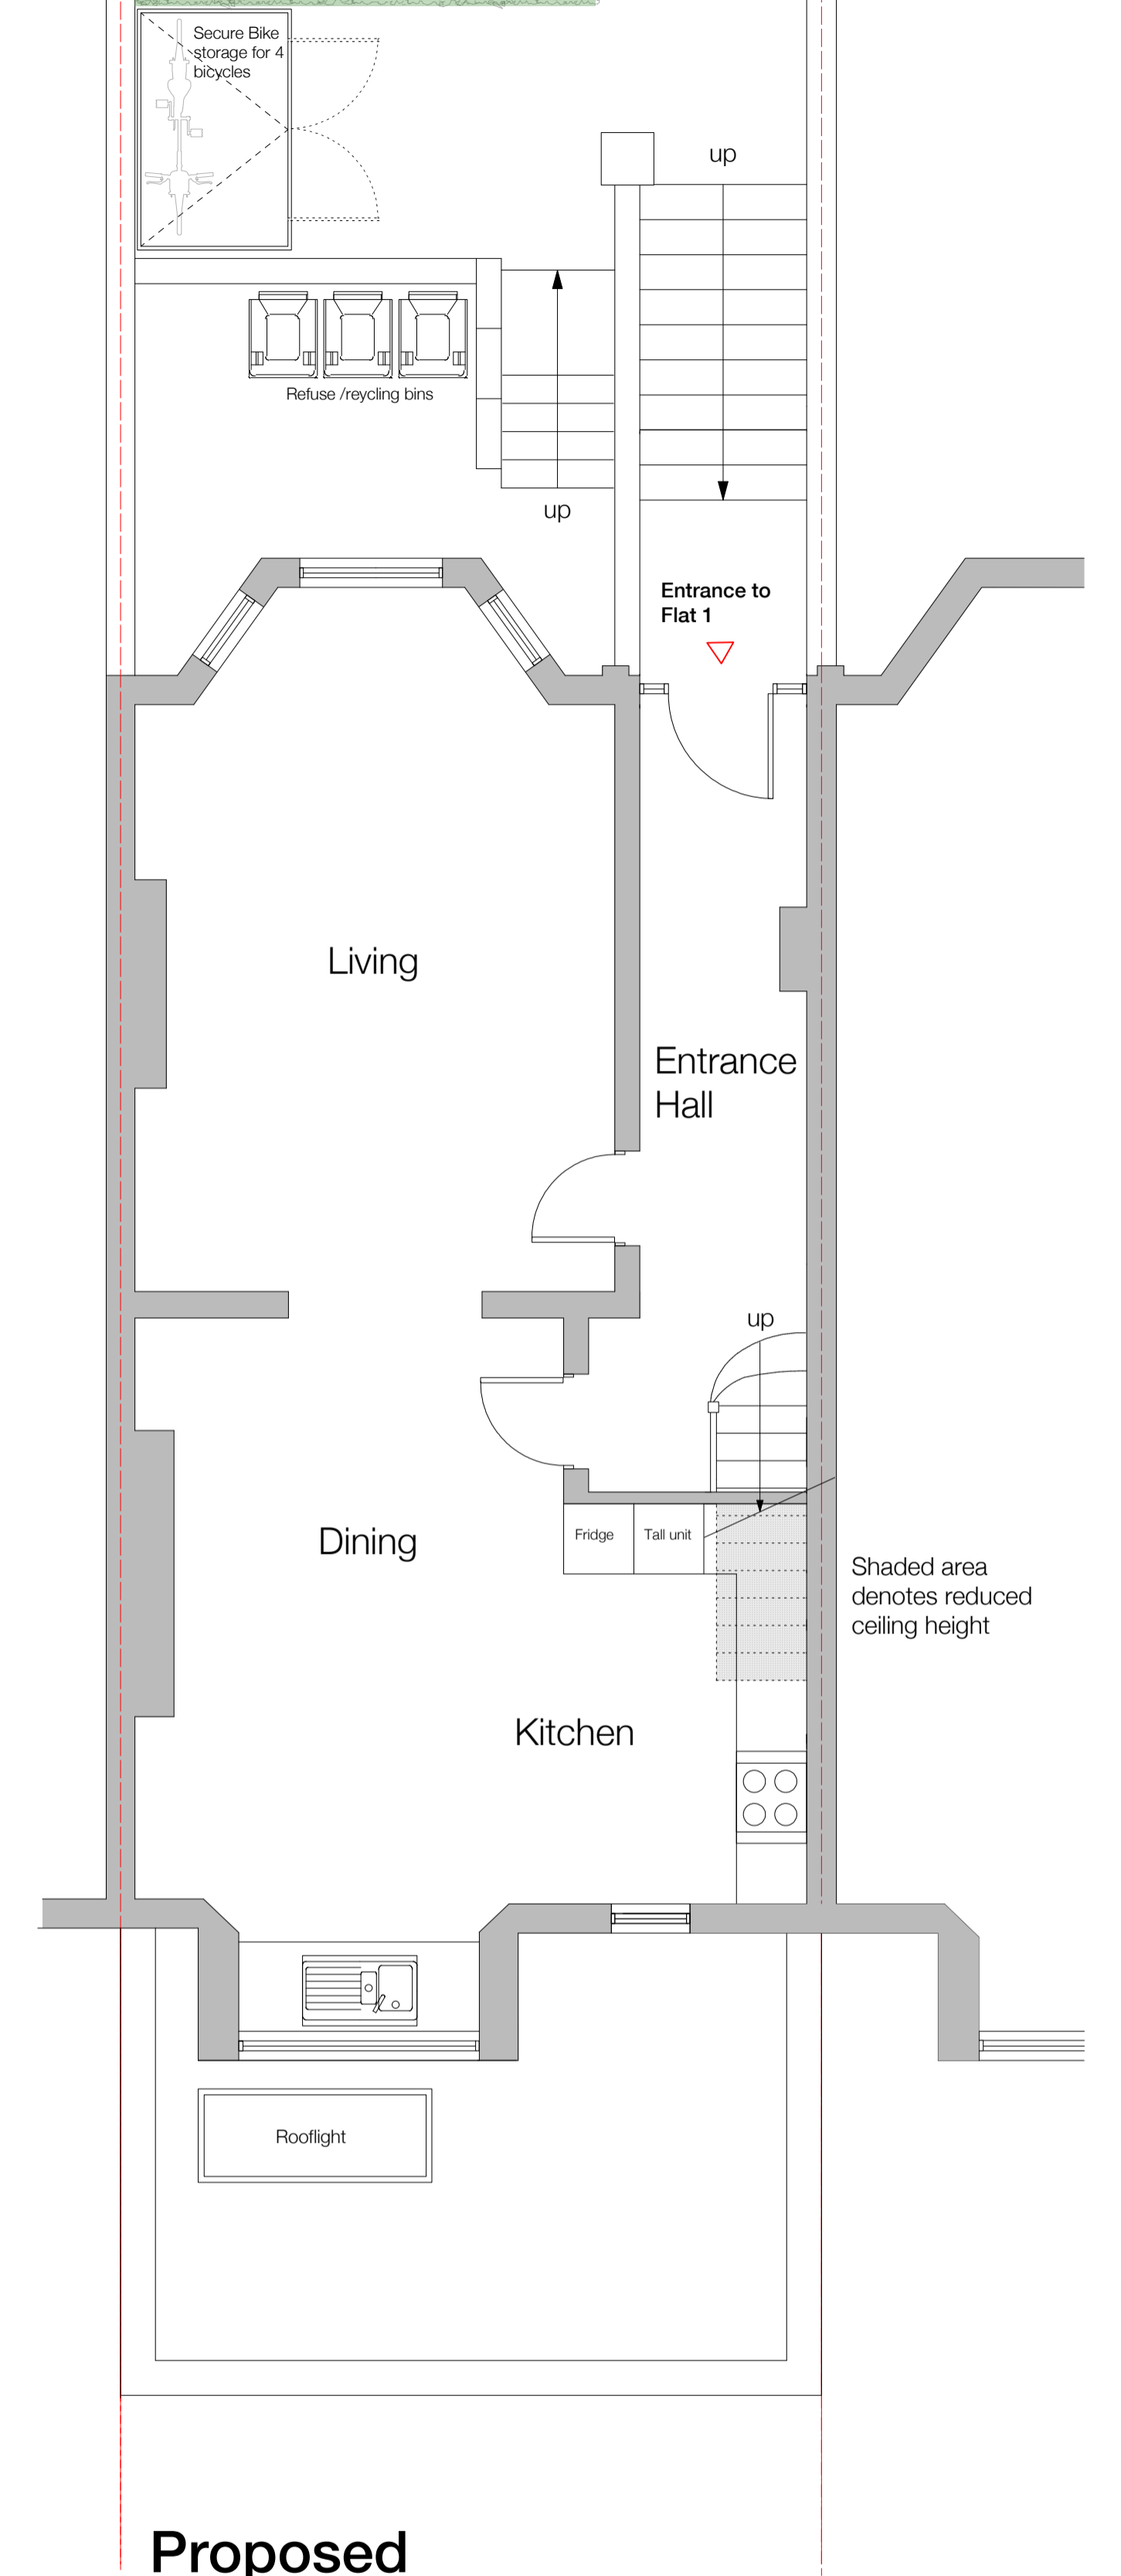

Proposed Ground Floor Plan

0 2 4 6 8 10 meters
scale = 1:100@A3 paper size

Do not scale this drawing

Project
39 Greencroft Gardens
London ,NW6 3LN

Client
Mr Chris Bush

Drawing Title
Existing & Proposed Plans

Scale
1:50@A1
1:100@A3
Job No
1880

Date
Jul. 2019
Drawing No
PL 100

Drawn
Revision No
E

Revision Date
07/07/2020

PL100E