

Hit & miss buff brick plant screen Windows replaced to match existing in this location on every floor. Metal grille incorporated at head of windows to provide MVHR ventilation intake

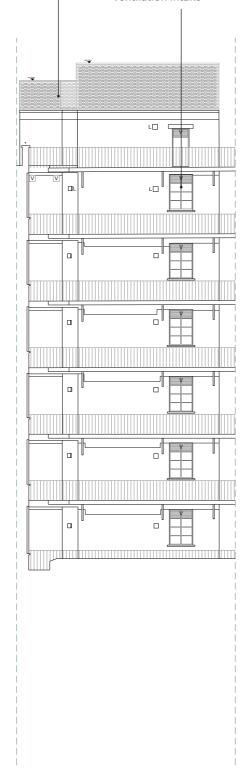

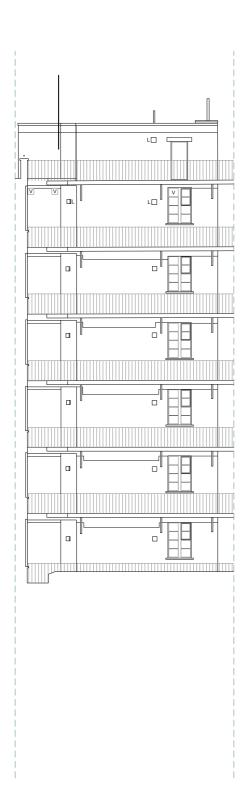

8.9.1 PROPOSED CORE SOUTH ELEVATION

8.9 EXISTING CORE SOUTH ELEVATION

This drawing is copyright Piercy&Company. Do not scale from this drawing. All dimensions and levels to be checked on site by the contractor and such dimensions to be his responsibility. Report all drawing errors, omissions and discrepancies to the architect.

DISCLAIMER

This document may be issued in an editable digital CAD format to enable others to use it as background information to make alterations and/or additions. In that instance the file will be accompanied by a PDF version as a record of the original file. It is for those parties making such alterations and/or additions to ensure that they make use of current background information.

Piercy&Company accepts no liability for either: any such alterations and/ or additions to the background information by others: or any other changes made by others to the architectural content of the background information itself.

0m 1m 2m 5m

STATUS FOR PLANNING




PROJECT NUMBER 13551 PROJECT 51-53 HATTON GARDEN CLIENT DORRINGTON MIDTOWN LTD DATE 15.05.2020 DRAWING TITLE EXISTING & PROPOSED CORE SOUTHERN ELVATIONS SCALE 1:100 @ A1 / 1:200 @ A3 DRAWN BY / CHECKED BY / APPROVED BY YH/DC/DC DRAWING NUMBER 13551-A-XX-00-21

Piercy&Company

The Centro Building 39 Plender Street London NW1 0DT

⁺44 (0)20 7424 9611 info@piercyandco.com piercyandco.com

Piercy&Company London Ltd Registered in England Company Number 3913978 Registered Office 64 New Cavendish Street London W1G 8TB VAT Registration Number 744 0505 56

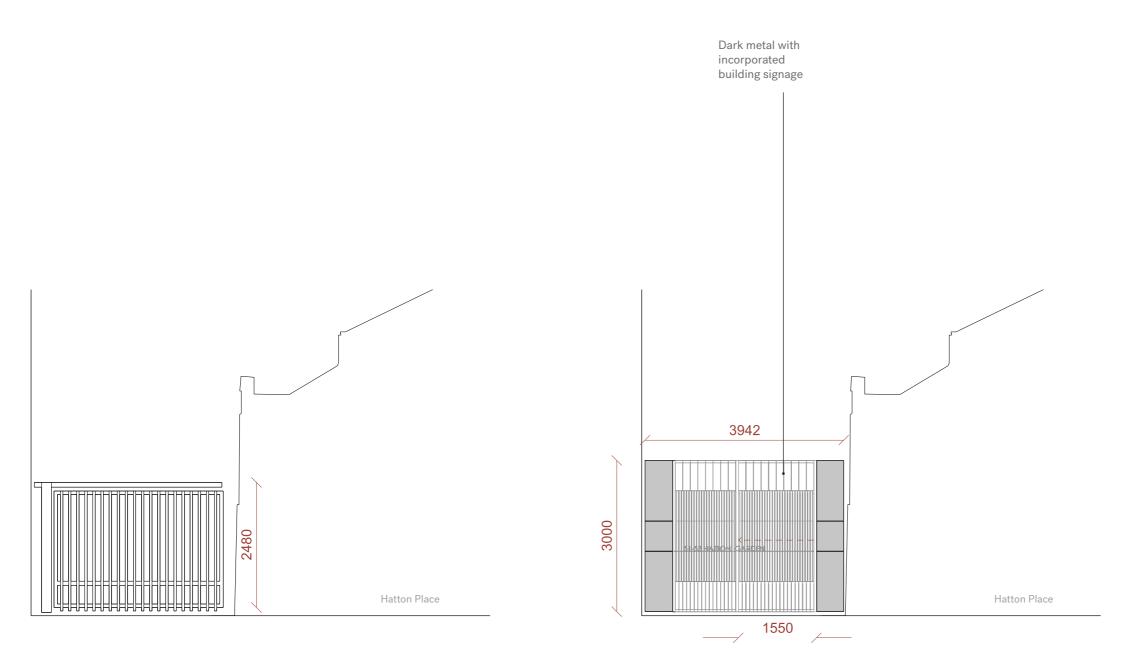

8.10.0 EXISTING REAR YARD GATE 1:75

8.10.1 PROPOSED REAR YARD GATE 1:75

This drawing is copyright Piercy&Company. Do not scale from this drawing. All dimensions and levels to be checked on site by the contractor and such dimensions to be his responsibility. Report all drawing errors, omissions and discrepancies to the architect.

DISCLAIMER

DISLCHAINER This document may be issued in an editable digital CAD format to enable others to use it as background information to make alterations and/or additions. In that instance the file will be accompanied by a PDF version as a record of the original file. It is for those parties making such alterations and/or additions to ensure that they make use of current background information.

Piercy&Company accepts no liability for either: any such alterations and/ or additions to the background information by others; or any other changes made by others to the architectural content of the background information itself.

0m 1m 2m 5m

STATUS FOR PLANNING




PROJECT NUMBER 13551 PROJECT 51-53 HATTON GARDEN CLIENT DORRINGTON MIDTOWN LTD DATE 15.05.2020 DRAWING TITLE EXISTING & PROPOSED REAR YARD GATE SCALE 1:100 @ A1 / 1:200 @ A3 DRAWN BY / CHECKED BY / APPROVED BY YH / DC / DC DRAWING NUMBER 13551-A-XX-00-22


Piercy&Company

The Centro Building 39 Plender Street London NW1 0DT


+44 (0)20 7424 9611 info@piercyandco.com piercyandco.com


Piercy&Company London Ltd Registered in England Company Number 3913978 Registered Office 64 New Cavendish Street London WIG 8TB VAT Registration Number 744 0505 56

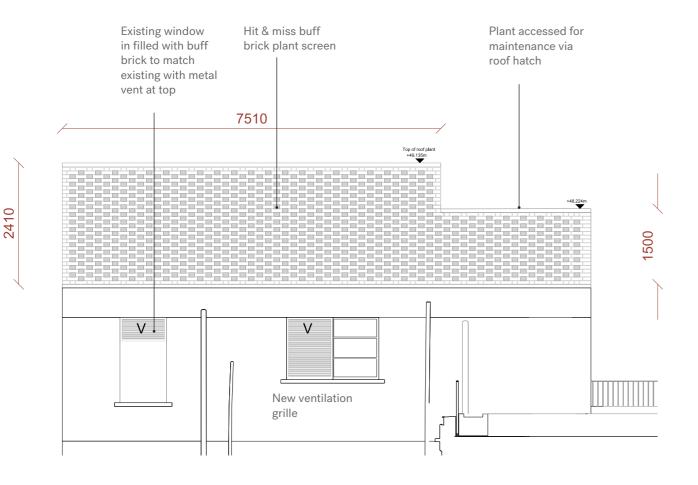

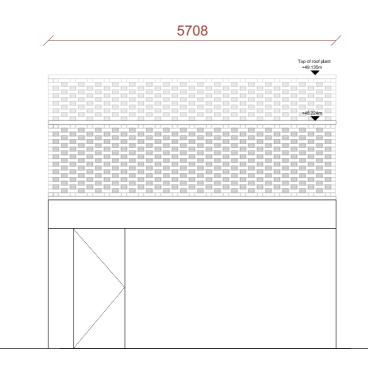

8.11.0 PROPOSED PLANT SCREEN NORTH ELEVATION 1:75

 


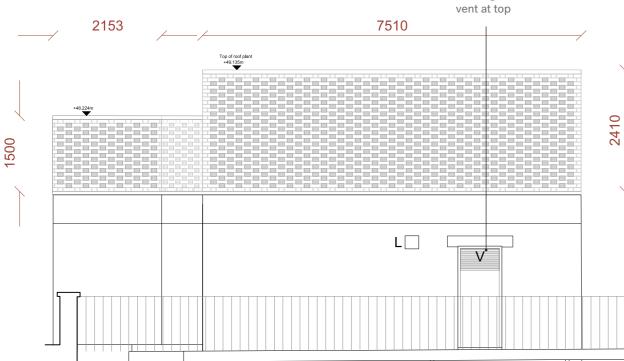

8.11.2 PROPOSED PLANT SCREEN SOUTH ELEVATION 1:75

8.11.1 PROPOSED PLANT SCREEN WEST ELEVATION 1:75

Proposed factory style window to match existing.

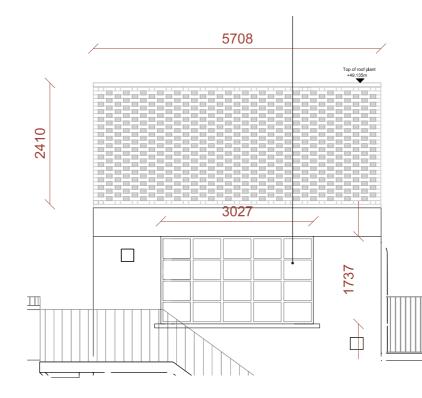

8.11.3 PROPOSED PLANT SCREEN EAST ELEVATION 1:75

This drawing is copyright Piercy&Company. Do not scale from this drawing. All dimensions and levels to be checked on site by the contractor and such dimensions to be his responsibility. Report all drawing errors, omissions and discrepancies to the architect.

DISCLAIMER

1500

This document may be issued in an editable digital CAD format to enable others to use it as background information to make alterations and/or additions. In that instance the file will be accompanied by a PDF version as a record of the original file. It is for those parties making such alterations and/or additions to ensure that they make use of current background information.

Piercy&Company accepts no liability for either: any such alterations and/ or additions to the background information by others; or any other changes made by others to the architectural content of the background information itself.

1m

STATUS FOR PLANNING



PROJECT NUMBER 13551 PROJECT 51-53 HATTON GARDEN CLIENT DORRINGTON MIDTOWN LTD DATE 15.05.2020 DRAWING TITLE PROPOSED PLANT SCREEN ELEVATIONS SCALE 1:100 @ A1 / 1:200 @ A3 DRAWN BY / CHECKED BY / APPROVED BY YH/DC/DC DRAWING NUMBER 13551-A-XX-00-23

Piercy&Company

The Centro Building 39 Plender Street London NW1 0DT

+44 (0)20 7424 9611 info@piercyandco.com piercyandco.com

Piercy&Company London Ltd Registered in England Company Number 3913978 Registered Office 64 New Cavendish Street London W1G 8TB VAT Registration Number 744 0505 56 Piercy&Company

The Centro Building 39 Plender Street London NW1 0DT

piercyandco.com

PIERCY&COMPANY-MAY 2020