


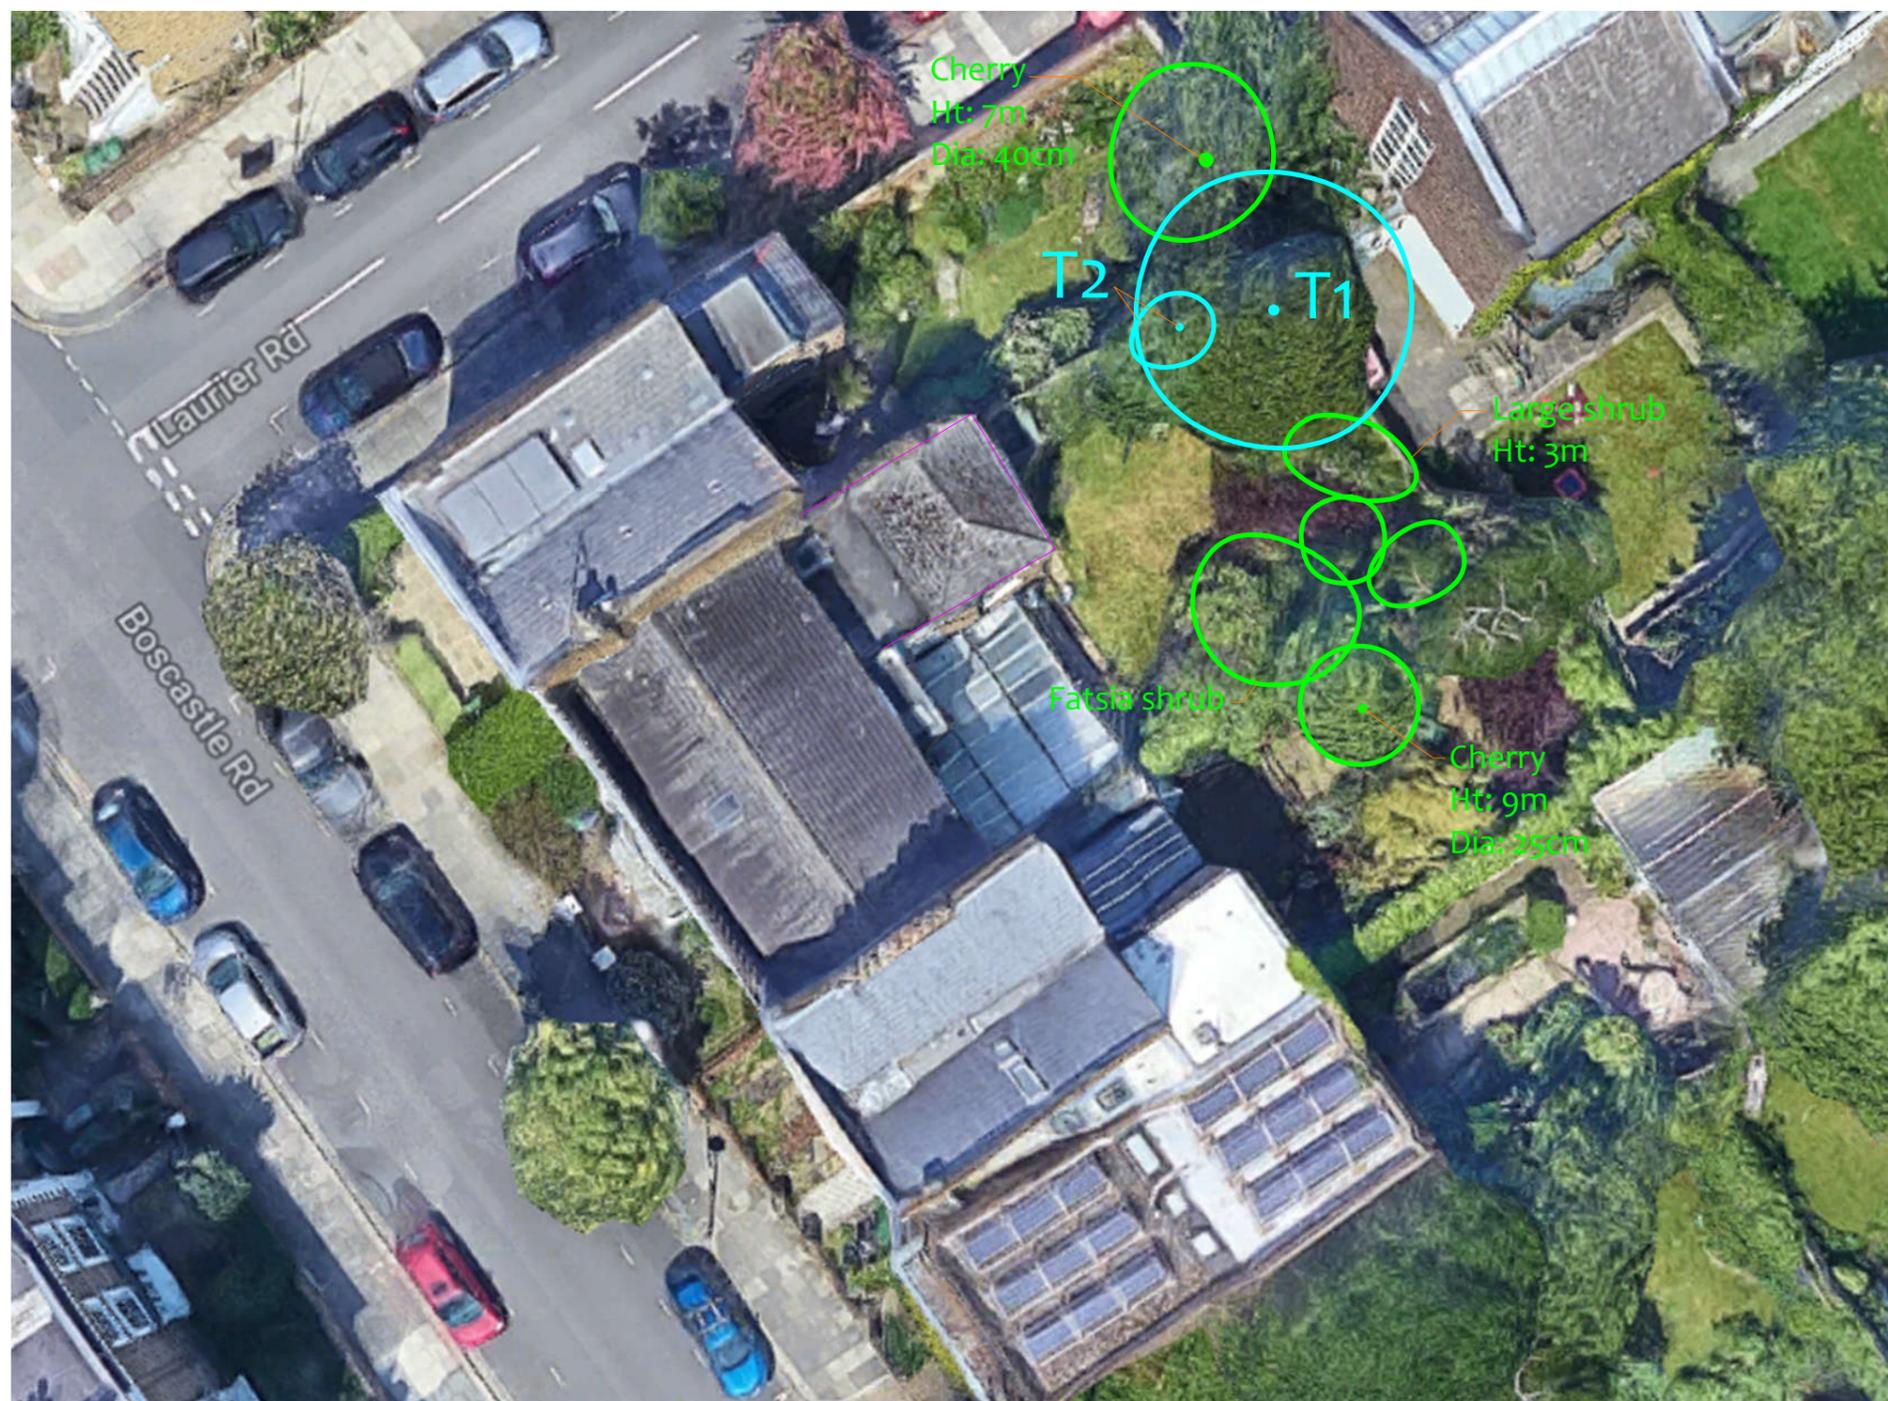

Site Plan



Influence Categories

Stems & canopies shown



Influence Category 1 tree
Vegetation unlikely to influence soils beneath the foundation at present or in the future.



Influence Category 2 tree
Vegetation unlikely to influence soils beneath the foundation at present but could do so in the future unless managed as small trees.



Influence Category 3 tree
Vegetation might presently be impacting on deep soils close to the foundations.



Influence Category 4 tree
Vegetation highly likely to be influencing deep soils close to the foundations.

Drawing No: CCL 10568 / TLP Rev: 1

Title: Site Plan

Site: 4 Boscastle Road
NW5 1EG

Scale: 1:200 Paper Size: A3

T1 = Tree No 1
G2 = Group No 2
H3 = Hedge No 3