


Client: Uday Malhotra
Site: 38 Crediton Hill
Drawing Title: first floor plan as proposed
Drawing No: 002a
Rev: E 18/06/2020
Scale: 1:50 @ A3
Date: 01.11.2018

NB Any dimensions shown are scaled from the drawing. All dimensions to be verified on site at above site address prior to any work being carried out, no dimensions to be taken from this drawing.

as proposed

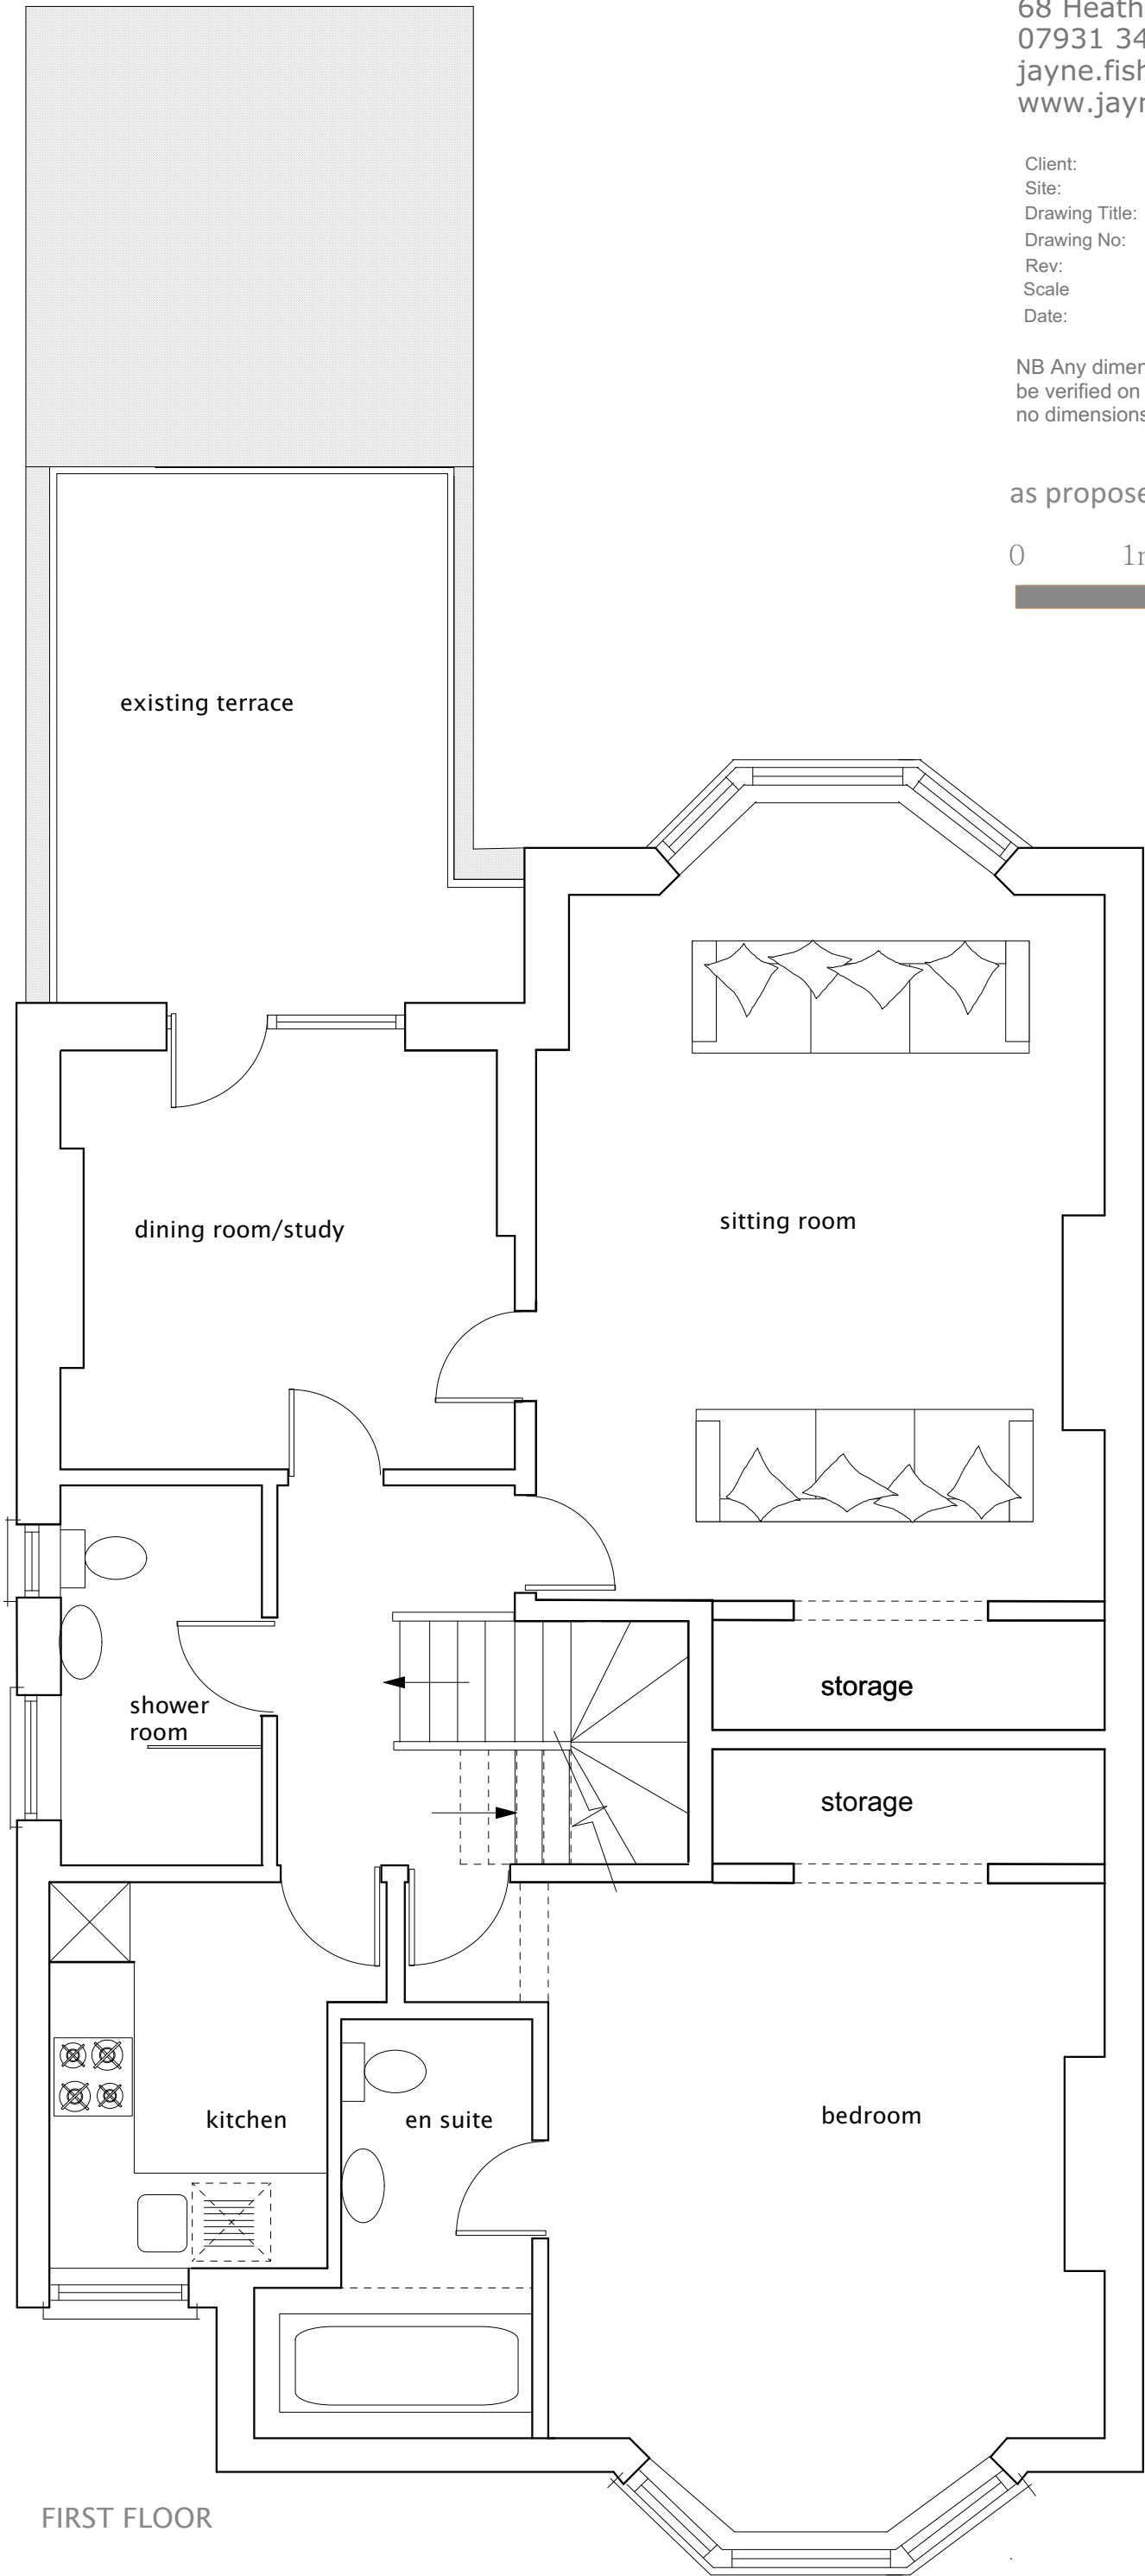

FIRST FLOOR