


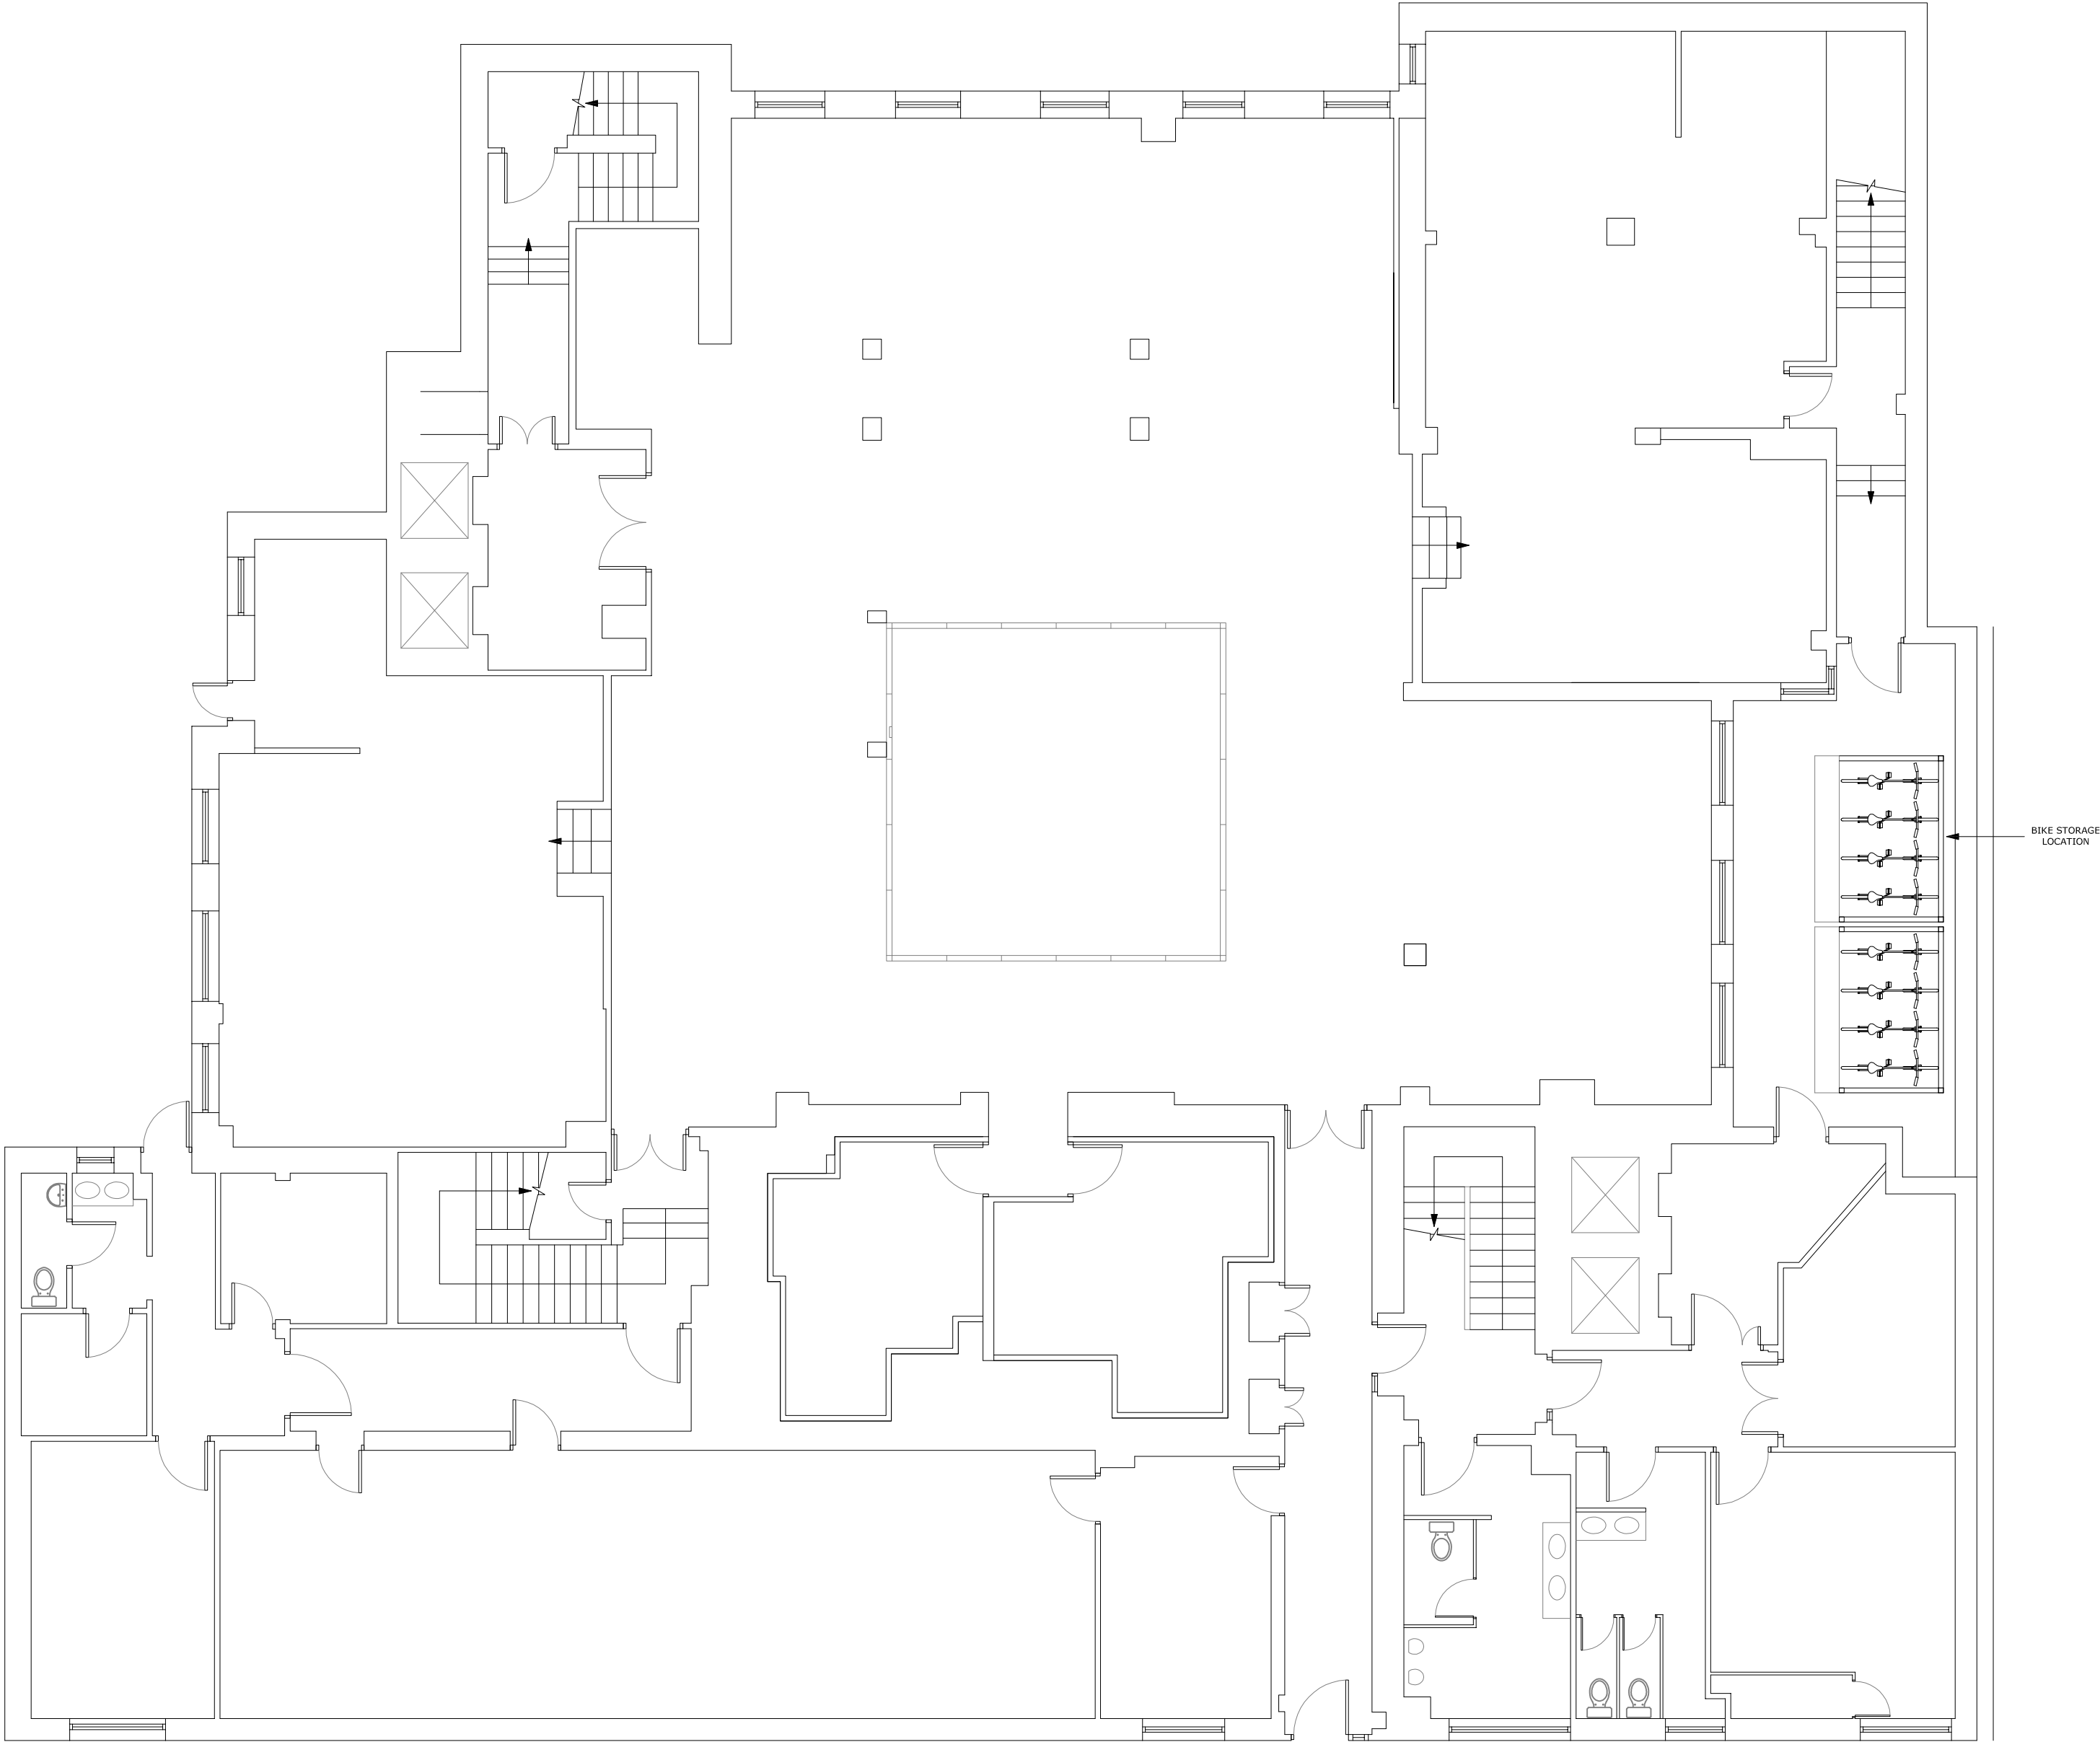

SCALE 1:100

REVISION NOTES:

REV:	DATE:	NOTES:

DRAWING TITLE:
EXISTING GROUND FLOOR PLAN

CLIENT:
PROGRESS WORKPLACE SOLUTIONS

PROJECT NO:
1154

PROJECT ADDRESS:
HELEN GRAHAM HOUSE
57 GREAT RUSSELL STREET
HOLBORN
LONDON
WC1B 3BA

DATE:
JULY 2020

SCALE:
1:100 @ A2

DRAWING NUMBER:
01



CHANGE THE USE
2 WEST STREET
EWELL
SURREY
KT17 1UU
t: 0208 393 2675
m: info@changetheuse.co.uk
w: www.changetheuse.co.uk